



5/28/21

PROJECT REFERENCE NO. 1-5878/1-5883	SHEET NO. 118
ROADWAY DESIGN ENGINEER SUNGATE DESIGN GROUP, P.A. SEAL 027373 SUSAN C. LANCASTER 6/24/2021	HYDRAULICS ENGINEER SUNGATE DESIGN GROUP, P.A. SEAL 26971 JOSHUA G. DANTON 6/24/2021
DOCUMENT NOT CONSIDERED FINAL UNLESS ALL SIGNATURES COMPLETED	
Michael Baker Engineering, Inc. 8000 Regency Parkway Suite 600 Cary, NC 27519 NC License: E-11084	SUNGATE DESIGN GROUP, P.A. 105 JONES FRANKLIN ROAD RALEIGH, NORTH CAROLINA 27601 NC CCA No. C-2890

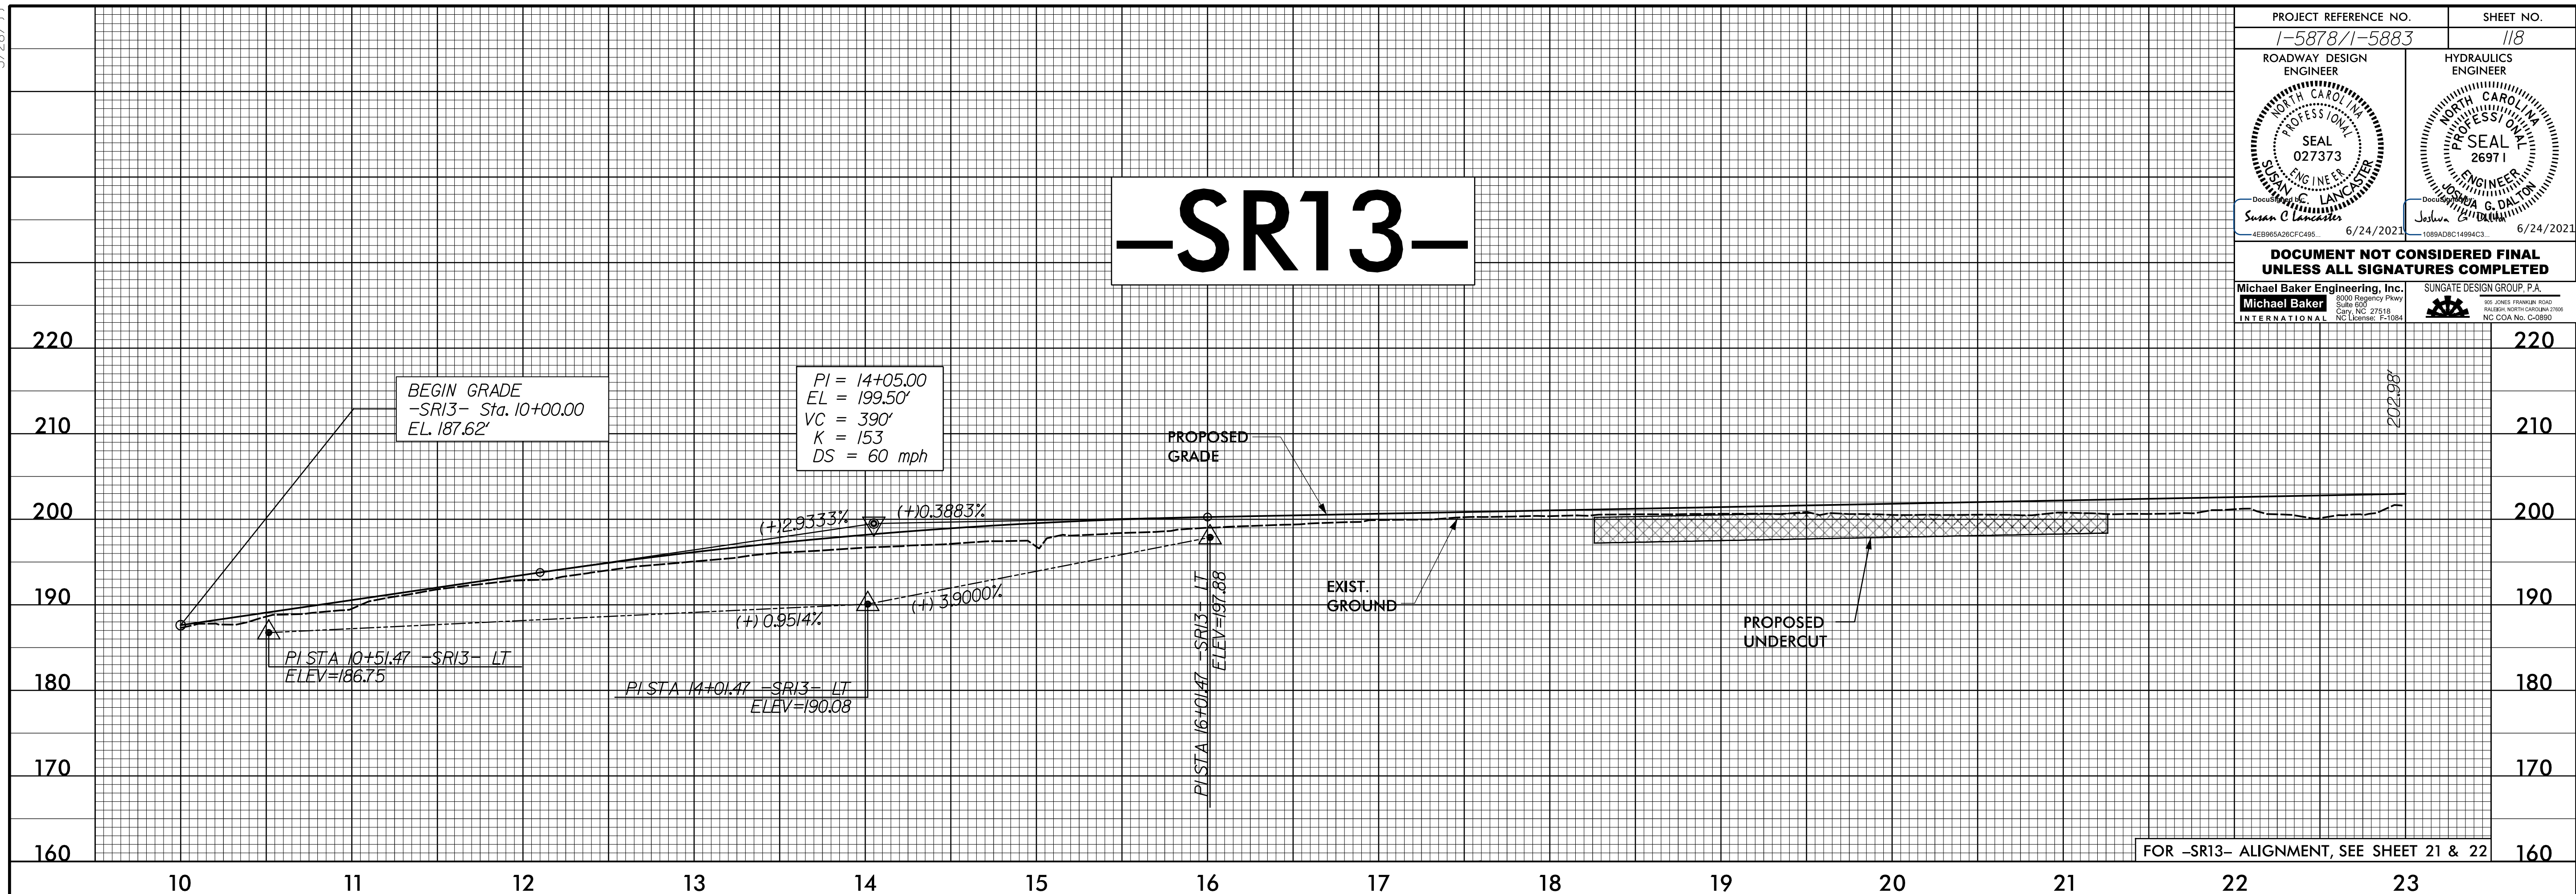

FOR -SR13- ALIGNMENT, SEE SHEET 21 & 22

P:\JUN-2021\0622\1-5883\1-5883-SR13-Sheets\_S.R.dgn

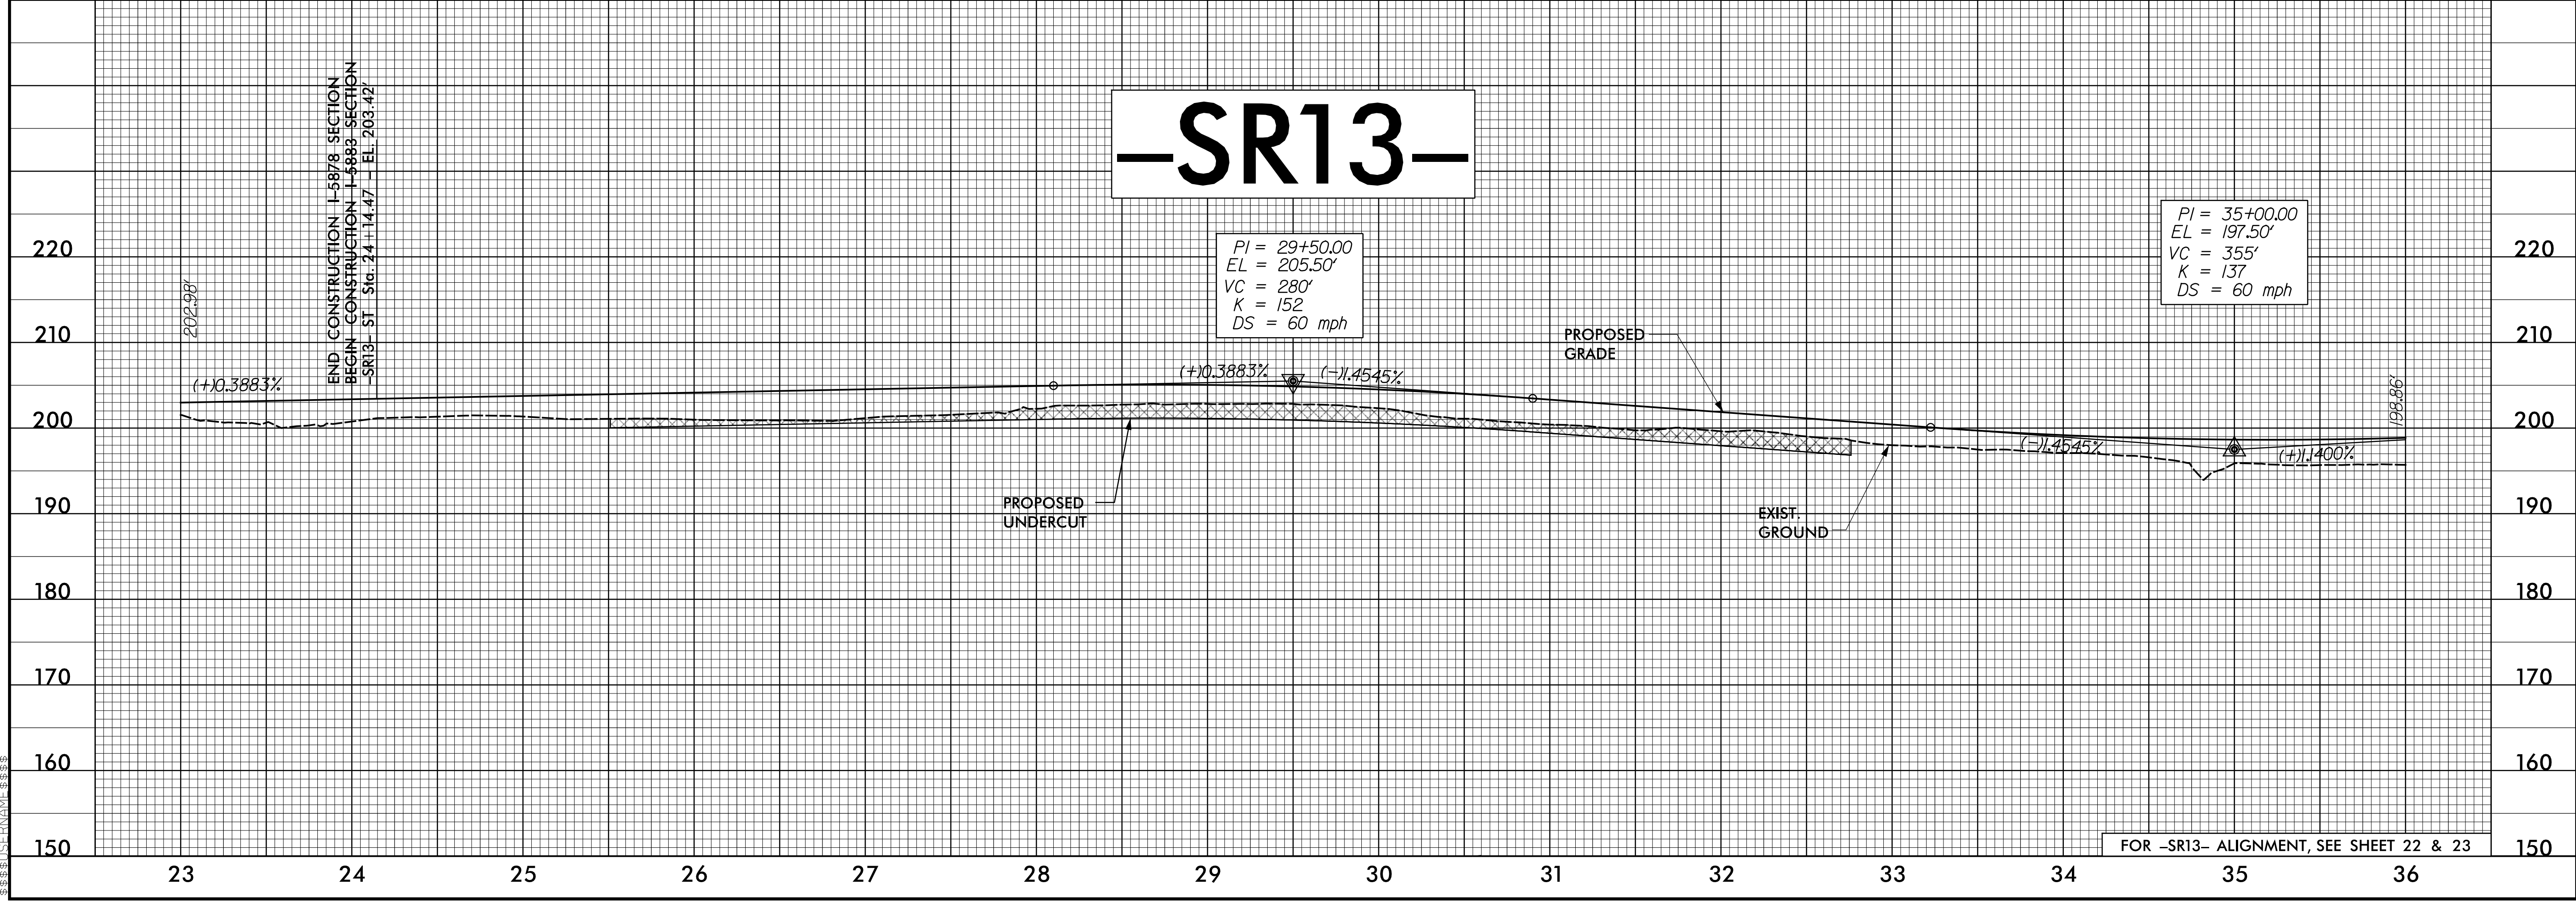

FOR -SR13- ALIGNMENT, SEE SHEET 22 & 23