



PROJECT REFERENCE NO. I - 5878	SHEET NO. TMP - 18A
DOCUMENT NOT CONSIDERED FINAL UNLESS ALL SIGNATURES COMPLETED	

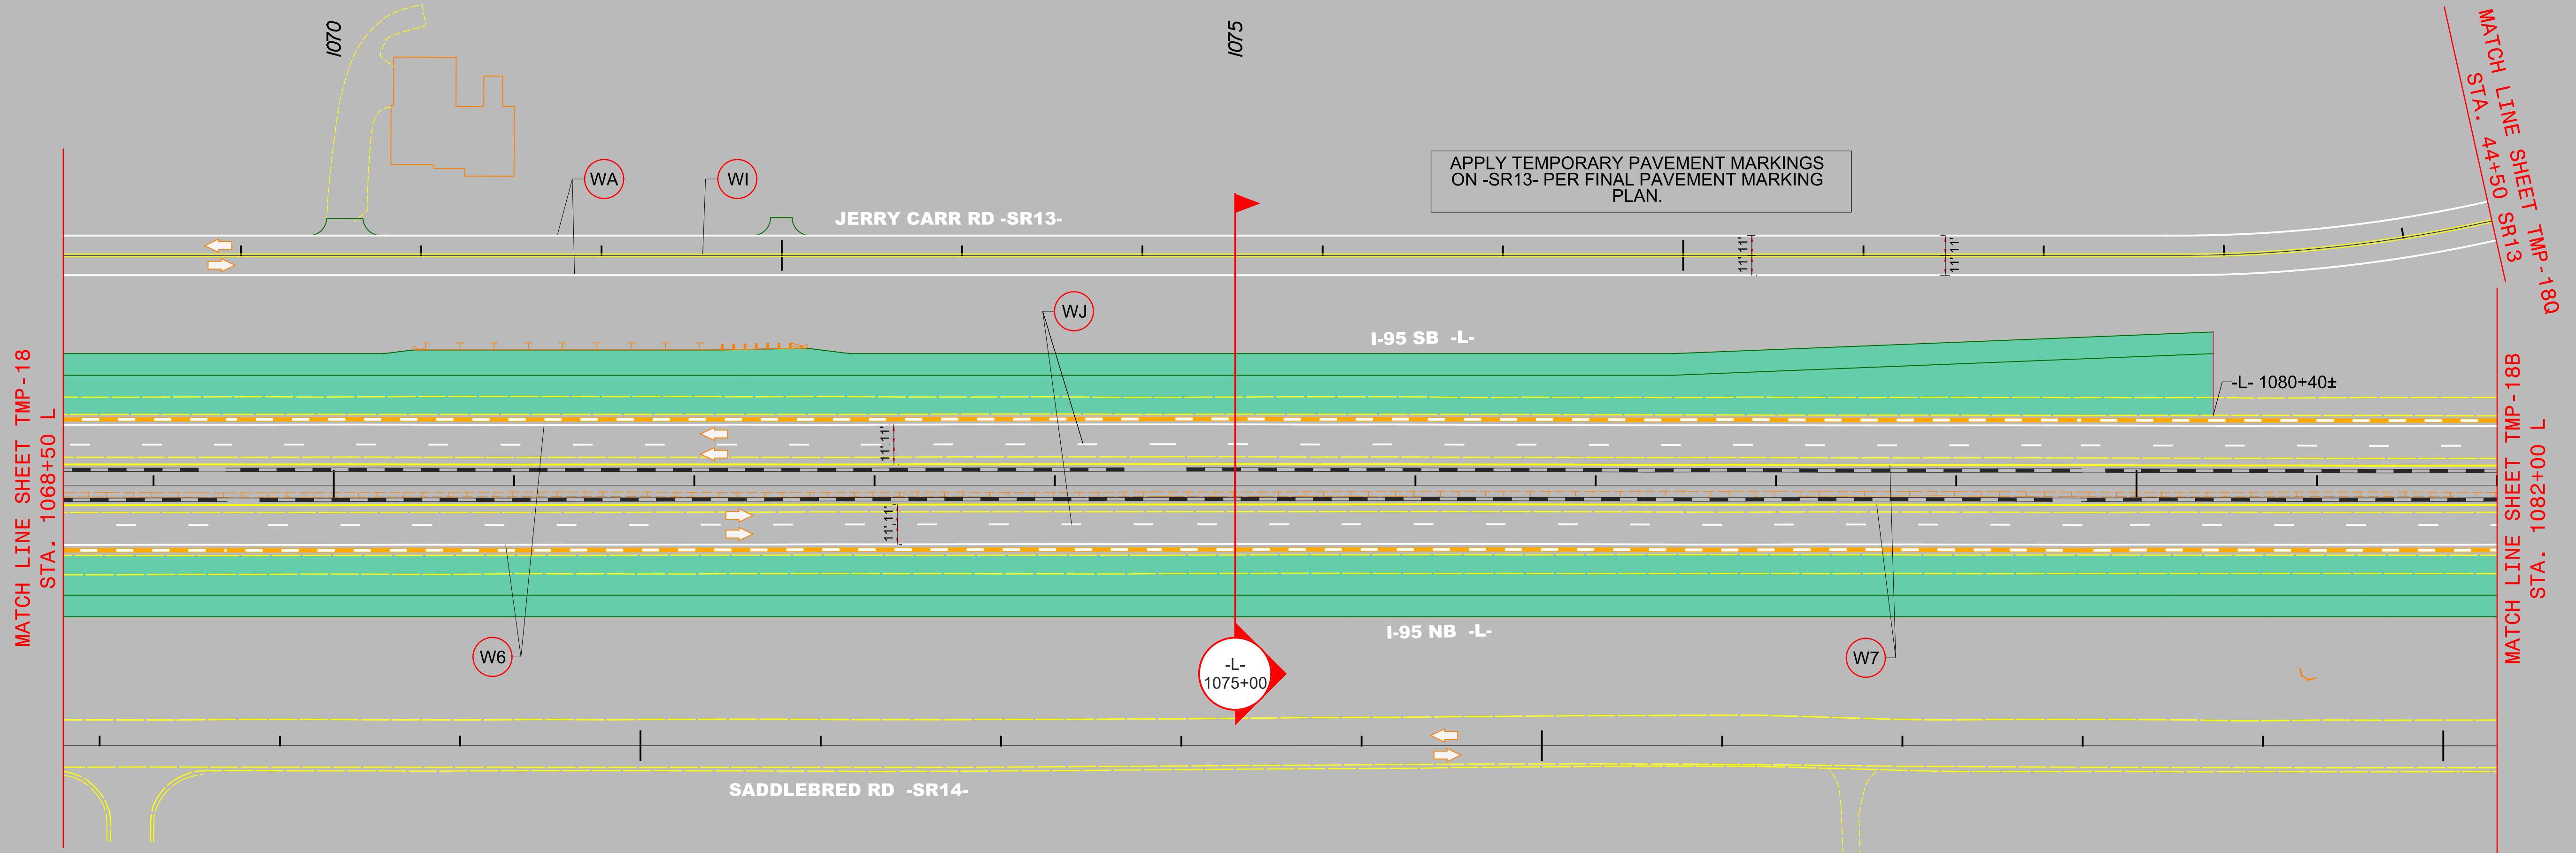

APPLY TEMPORARY PAVEMENT MARKINGS  
ON -SR13- PER FINAL PAVEMENT MARKING  
PLAN.

MATCH LINE SHEET TMP-18  
STA. 1068+50 L

MATCH LINE SHEET TMP-18B  
STA. 1082+00 L

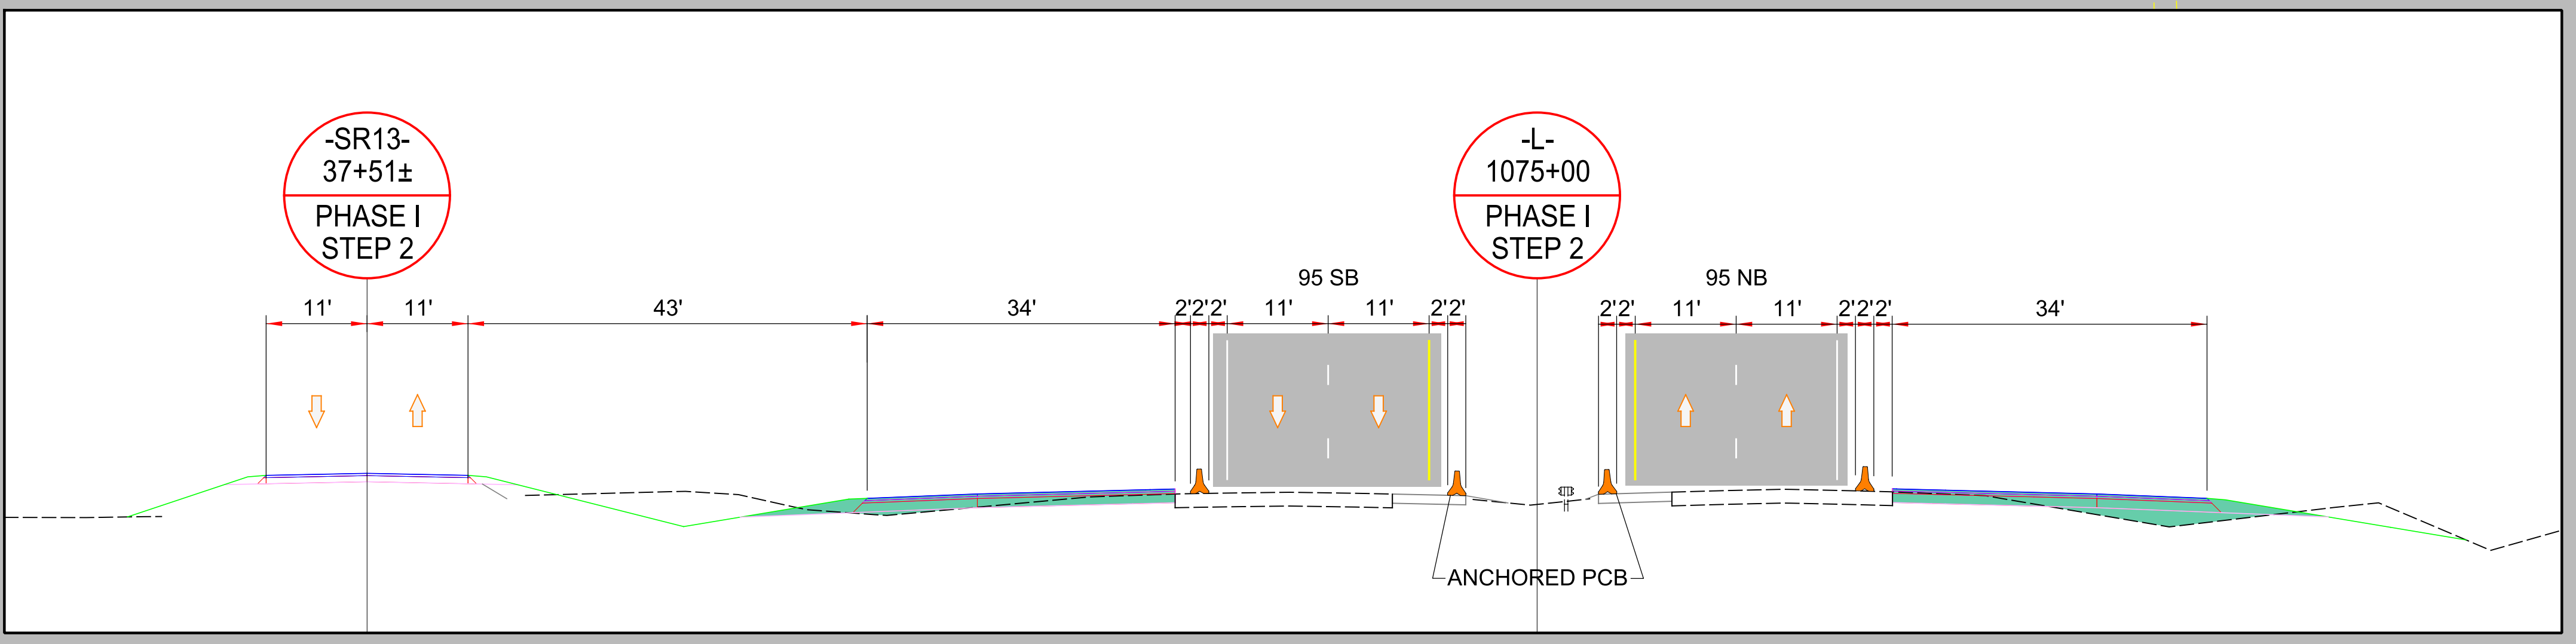

AREA 2  
PHASE I  
STEP 2

6/3/2021  
R:\Traffic\Transportation Management\PLAN SHEETS\I-5986B TMP 18A AREA 02 PHASE 01 STEP 02.dgn  
Read.Gentry