


PROJECT REFERENCE NO. SHEET NO.
 -5878- 00-5
 THIS SHEET CORRESPONDS TO RDT-17

UTILITIES BY OTHERS
 ALL PROPOSED UTILITY WORK SHOWN ON THIS SHEET WILL BE DONE BY OTHERS. NO PAYMENT WILL BE MADE TO THE CONTRACTOR FOR PROPOSED UTILITY WORK SHOWN ON THIS SHEET.

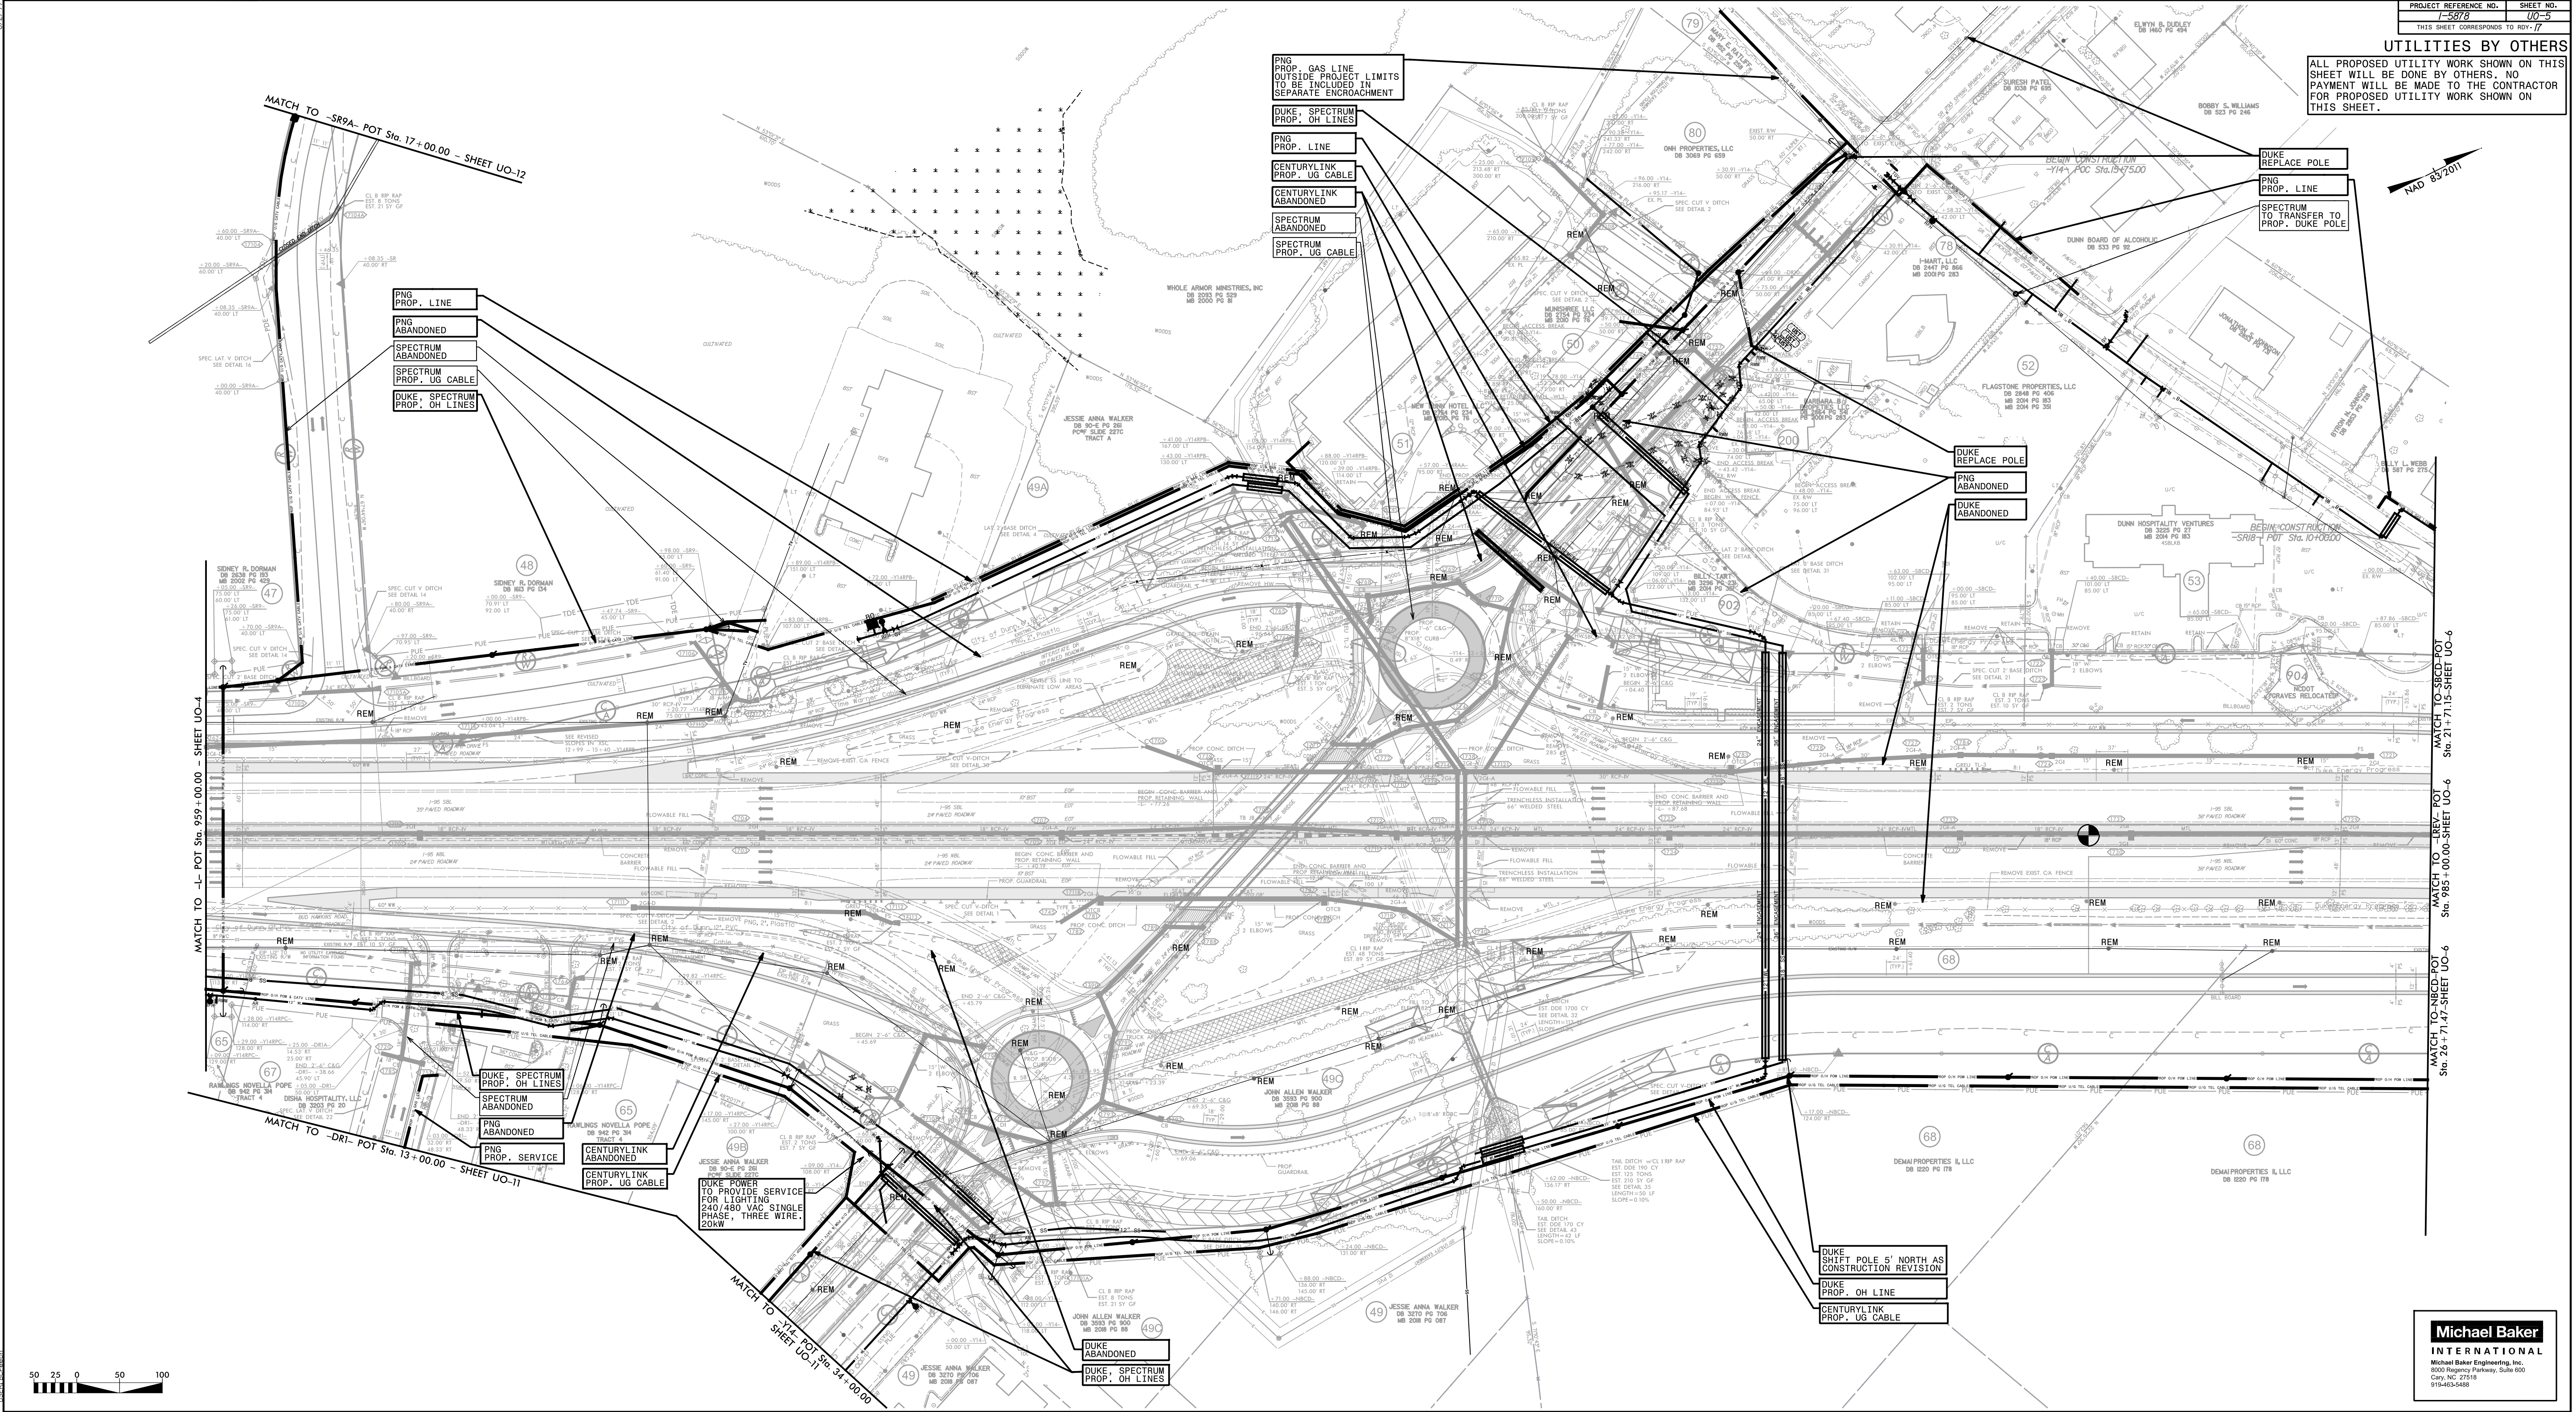

MATCH TO -SR9A- POT Sta. 17+00.00 - SHEET UO-12

MATCH TO -L- POT Sta. 959+00.00 - SHEET UO-4


MATCH TO -DRI- POT Sta. 13+00.00 - SHEET UO-11

MATCH TO -H- POT Sta. 24+00.00 - SHEET UO-11

MATCH TO -LREY- POT Sta. 21+71.15 - SHEET UO-4

MATCH TO -LREY- POT Sta. 985+00.00 - SHEET UO-6

MATCH TO -NRSD- POT Sta. 26+71.47 - SHEET UO-6

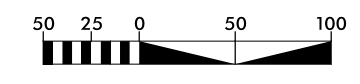

Michael Baker INTERNATIONAL
 Michael Baker Engineering, Inc.
 8000 Regency Parkway, Suite 600
 Cary, NC 27513
 919-463-5488