


8/17/99

REVISIONS

05-FEB-2020, 09:08  
RS-F:\BDC\Projects\B-4863\_Rdy.spd.dgn  
\$\$\$\$\$

# SHEAR POINT DIAGRAM

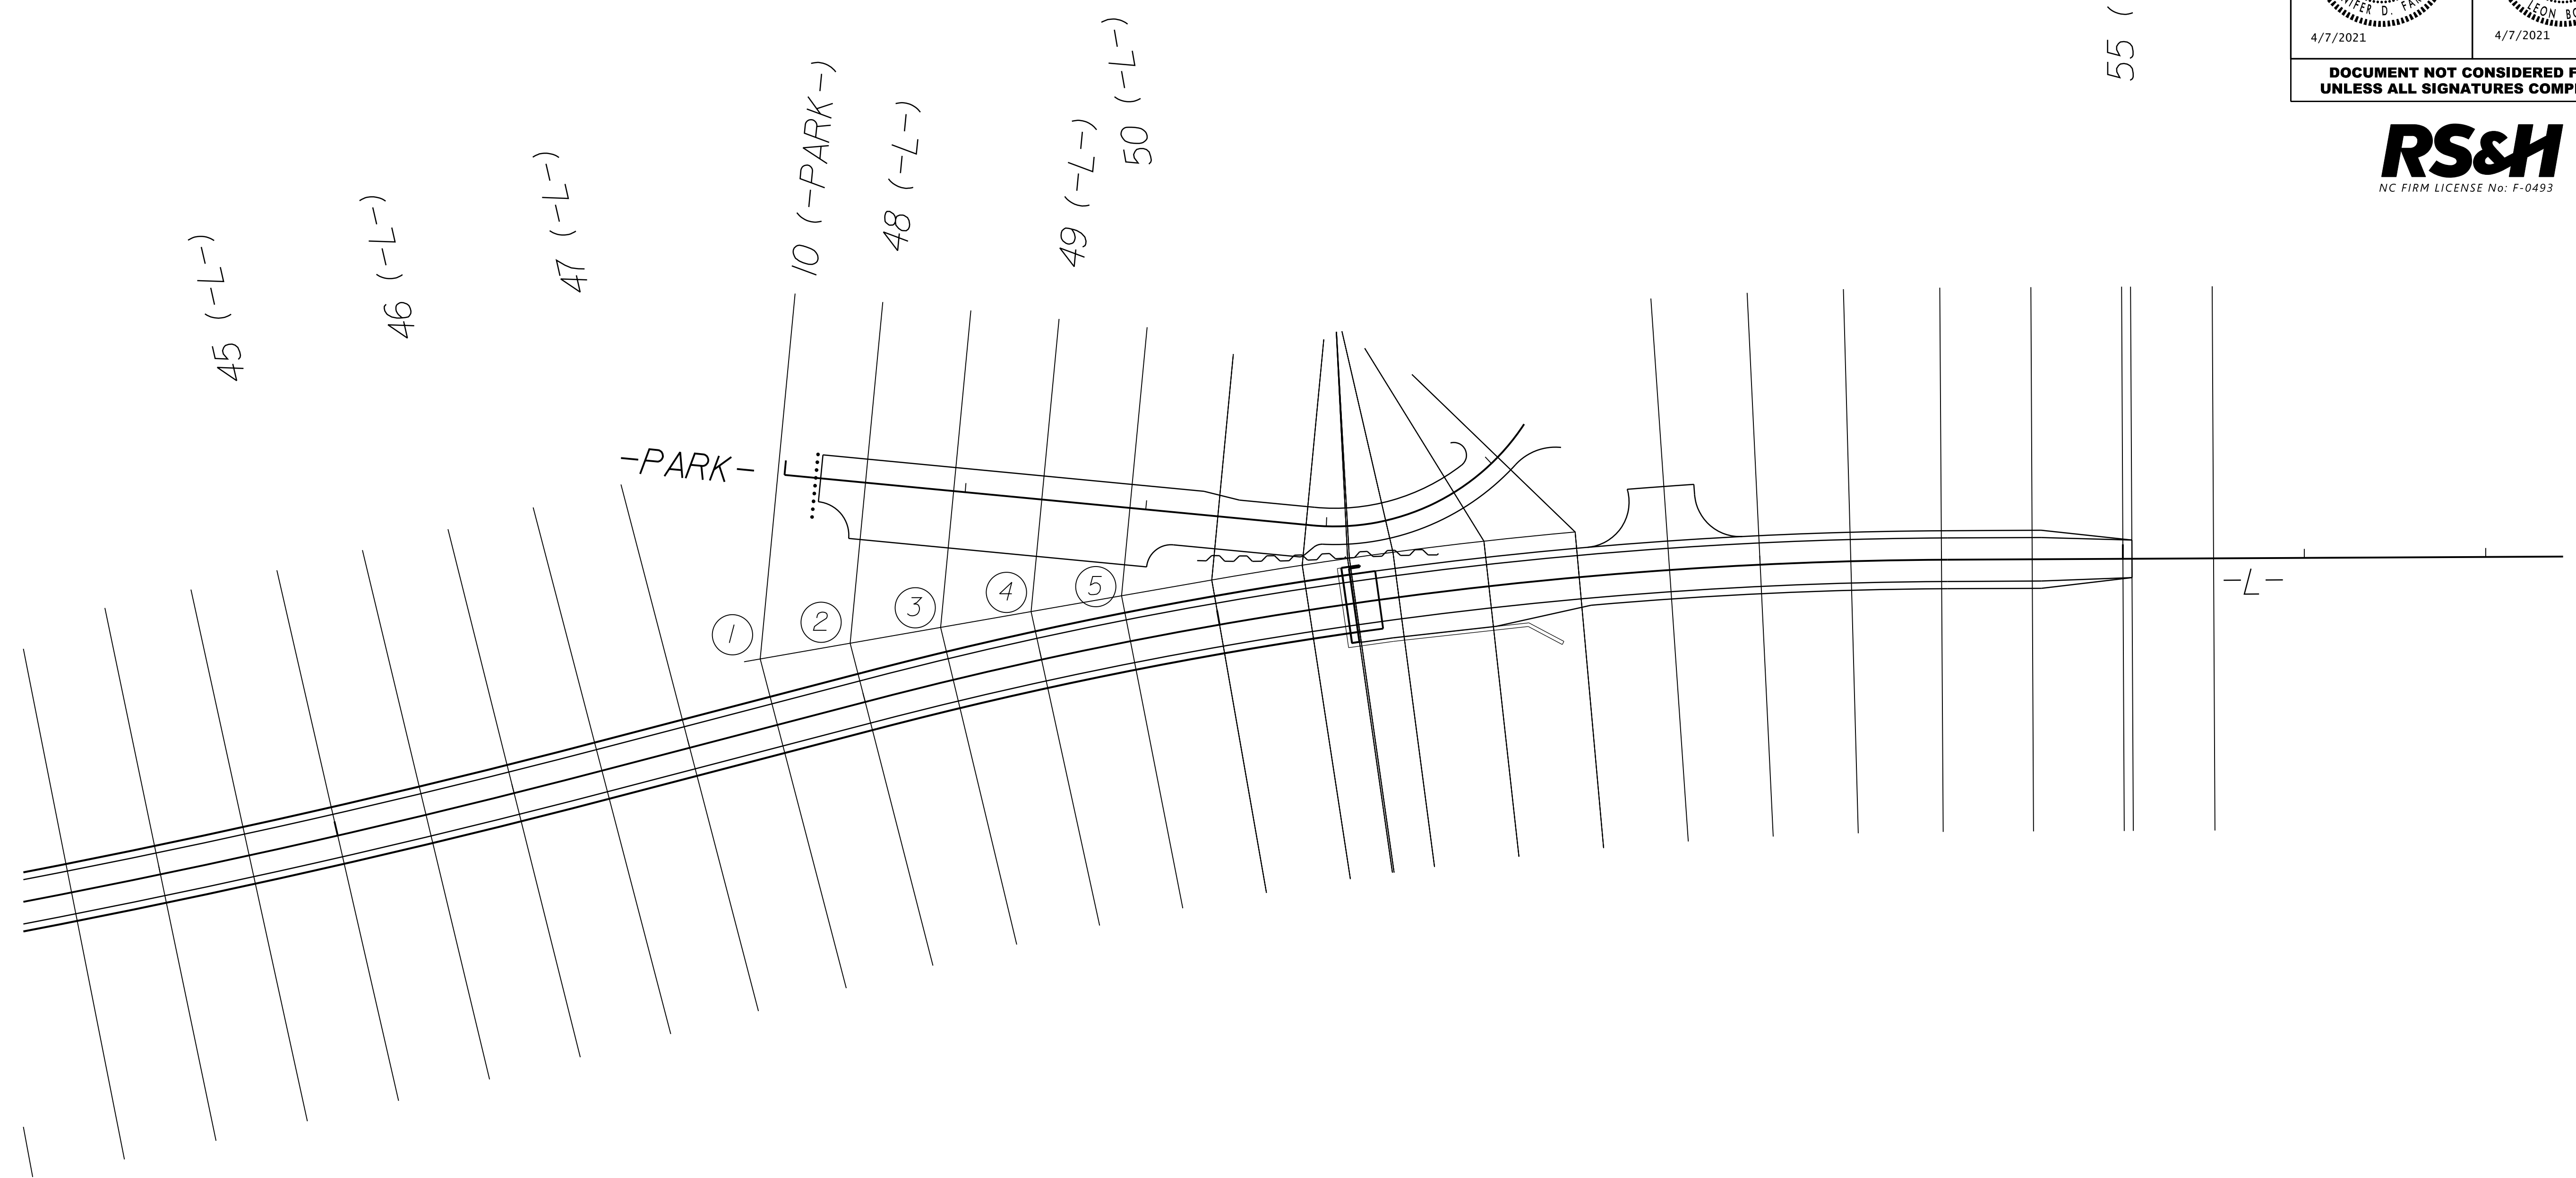

PROJECT REFERENCE NO. B-4863	SHEET NO. 2B-1
RW SHEET NO.	
ROADWAY DESIGN ENGINEER 4/7/2021	HYDRAULICS ENGINEER 4/7/2021
DOCUMENT NOT CONSIDERED FINAL UNLESS ALL SIGNATURES COMPLETED	

