
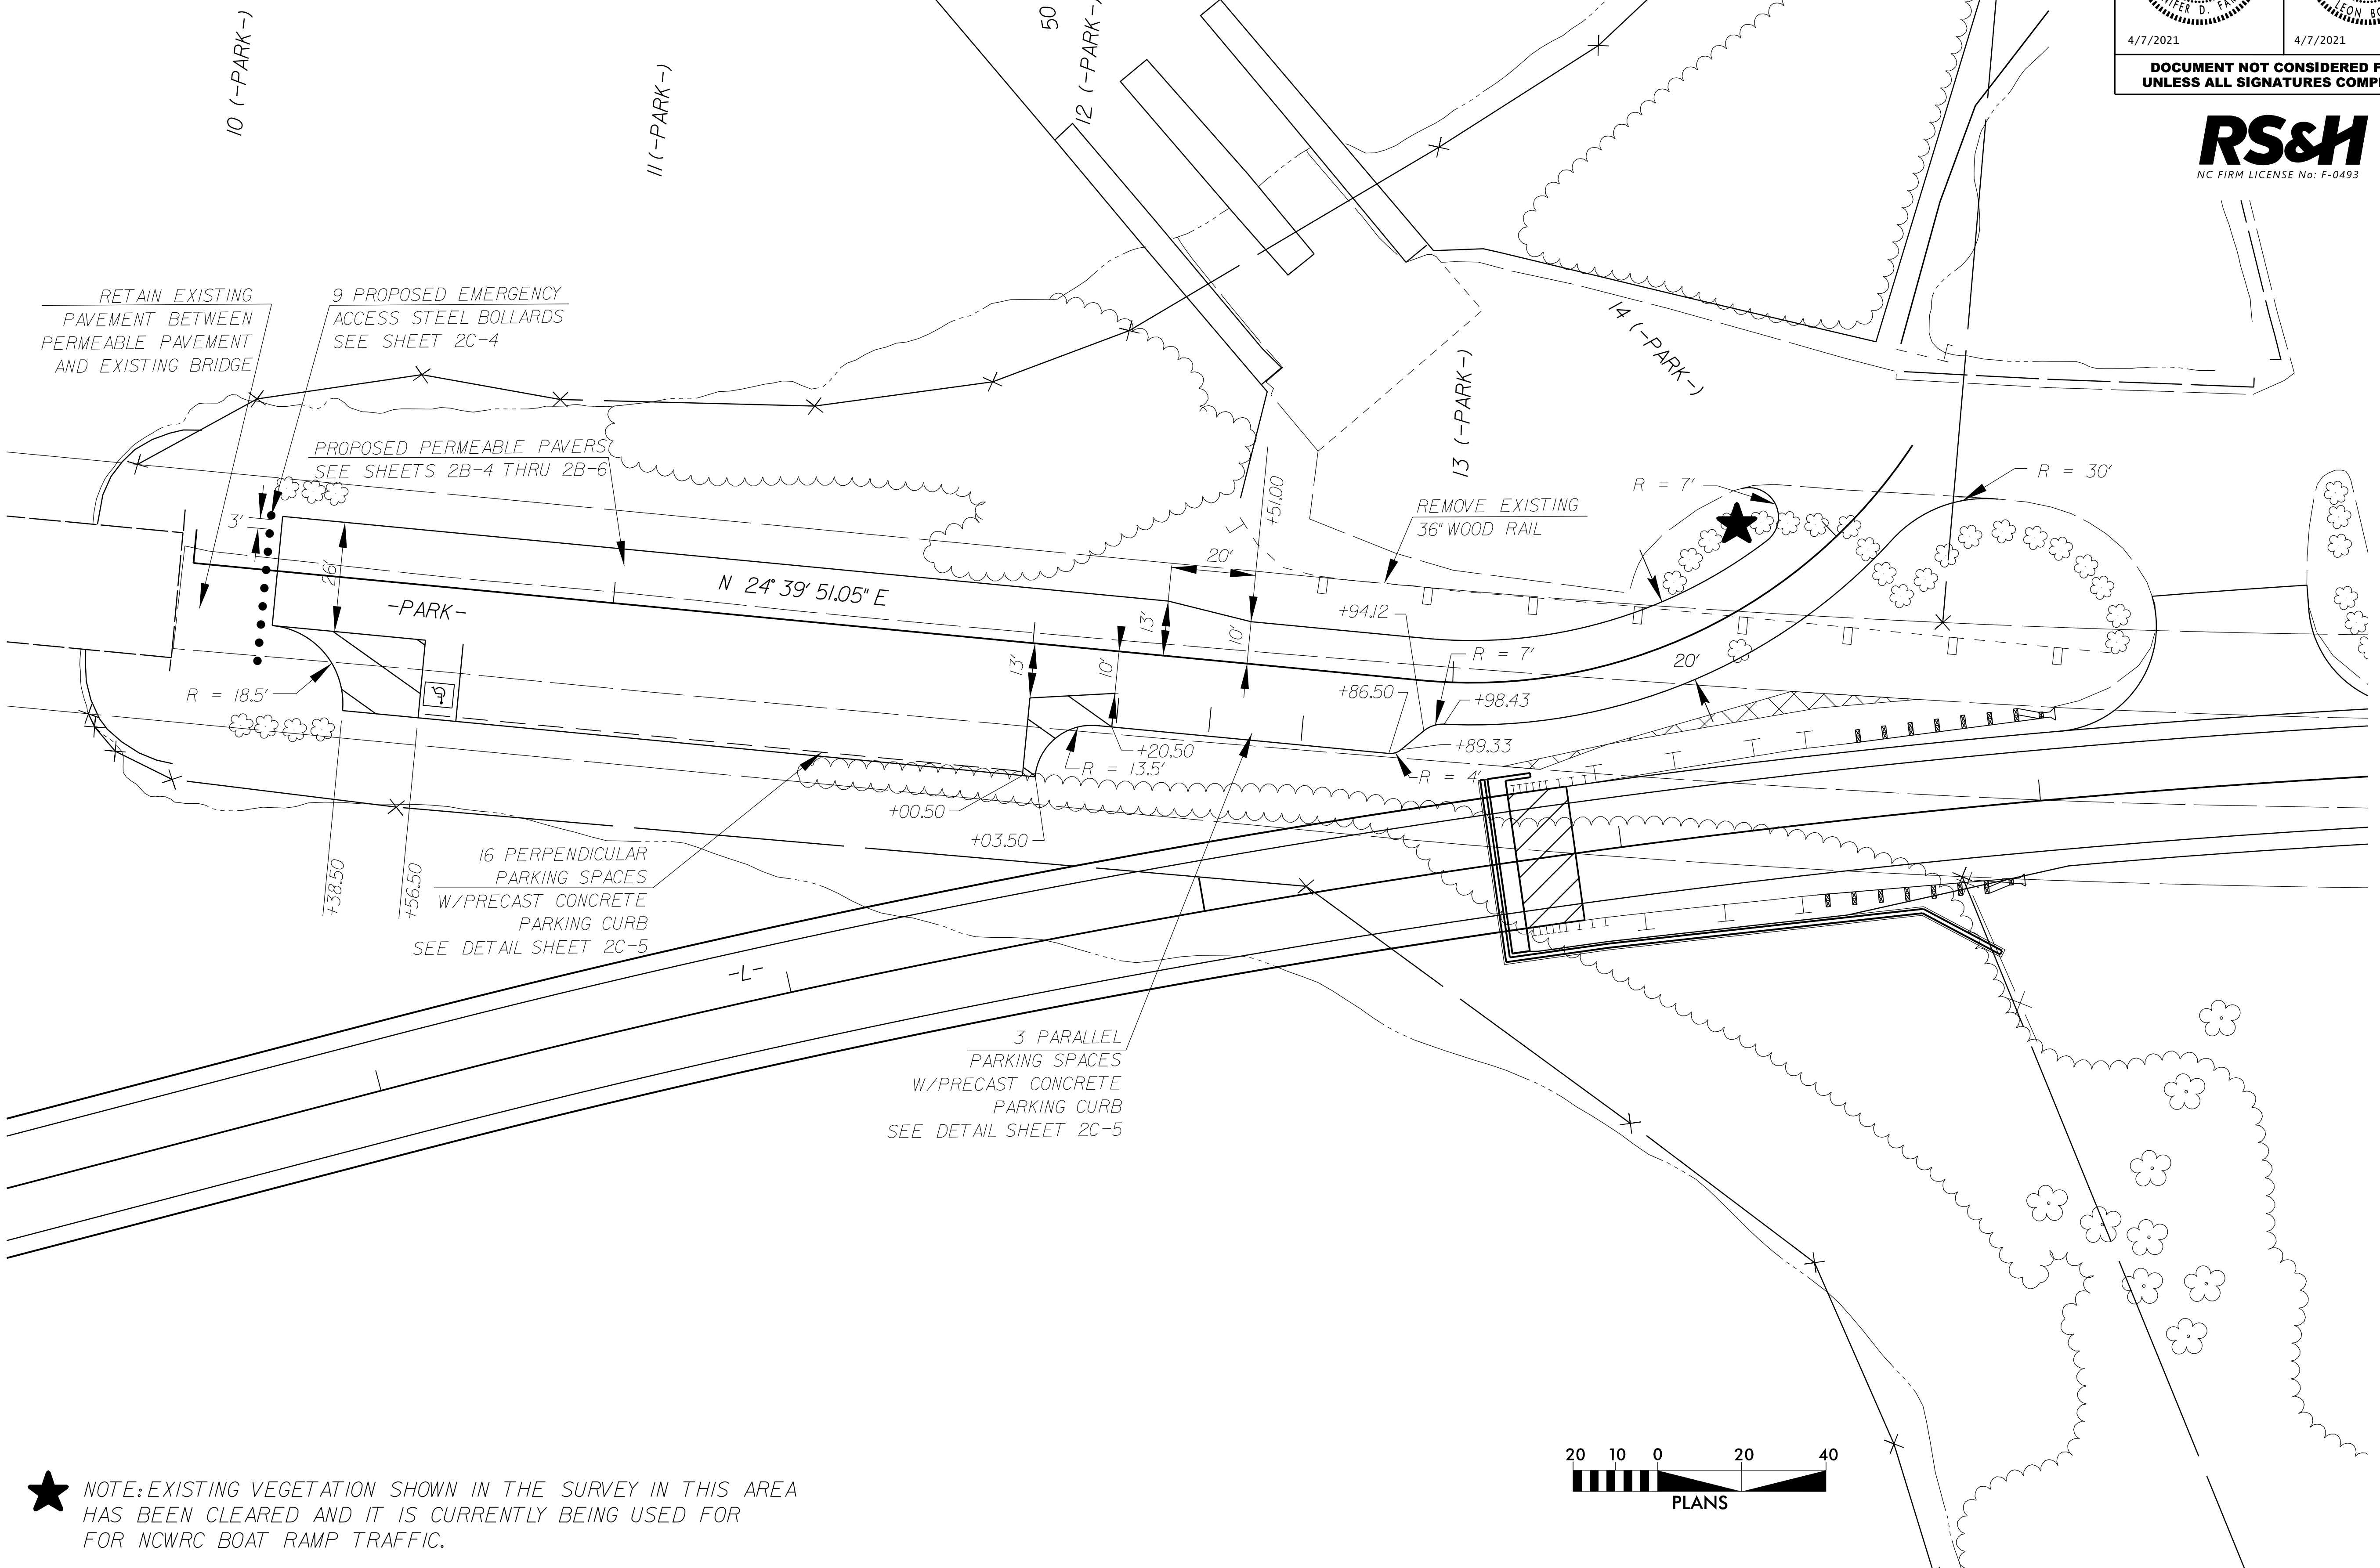


8.17.17.99

# -PARK- DETAIL

PROJECT REFERENCE NO. B-4863	SHEET NO. 2B-3
RW SHEET NO.	
ROADWAY DESIGN ENGINEER SEAL 030952 4/7/2021	HYDRAULICS ENGINEER SEAL 018442 4/7/2021
DOCUMENT NOT CONSIDERED FINAL UNLESS ALL SIGNATURES COMPLETED	

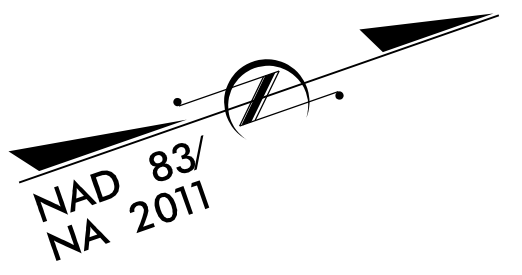

REVISIONS

05-FEB-2020 09:08  
RS-F:\BDC\PROJECTS\B4863.Rdwj\_dtl\_PARK.dgn  
\$\$\$\$\$

★ NOTE: EXISTING VEGETATION SHOWN IN THE SURVEY IN THIS AREA HAS BEEN CLEARED AND IT IS CURRENTLY BEING USED FOR NCWRC BOAT RAMP TRAFFIC.

