

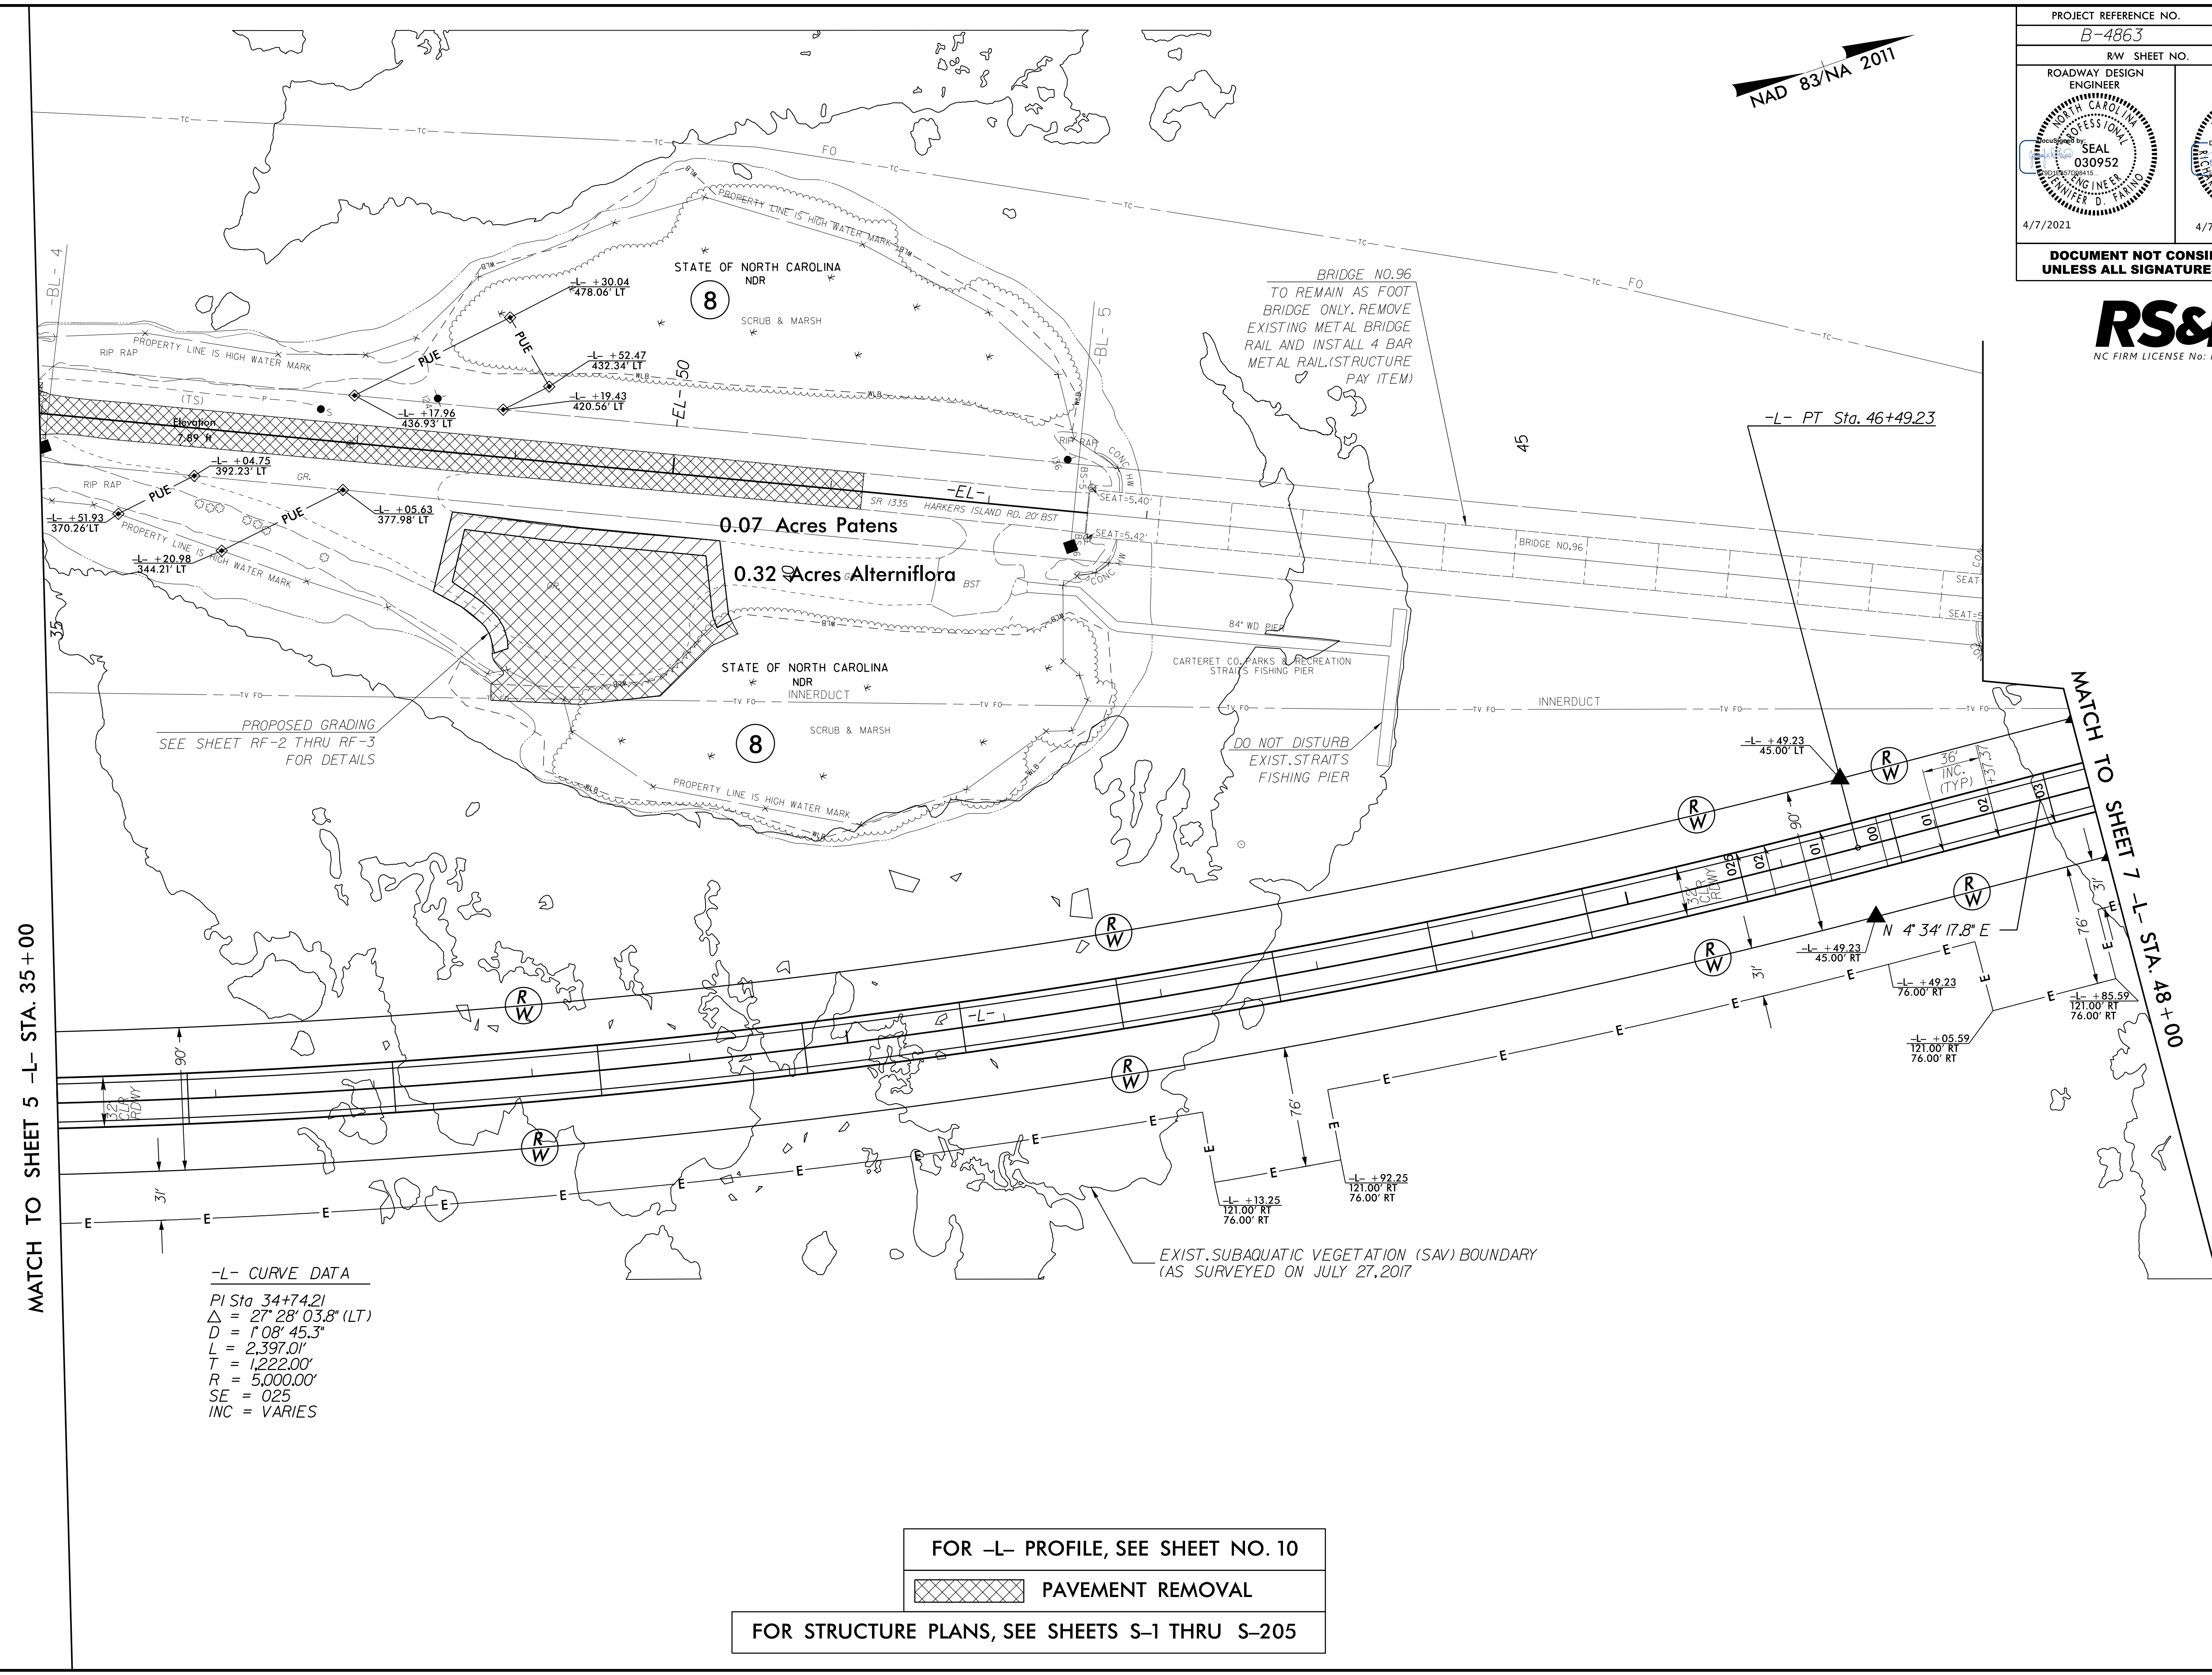


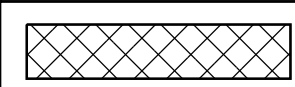
8.17.19

PROJECT REFERENCE NO. B-4863		SHEET NO. 6	
ROADWAY DESIGN ENGINEER		HYDRAULICS ENGINEER	
			
4/7/2021		4/7/2021	
DOCUMENT NOT CONSIDERED FINAL UNLESS ALL SIGNATURES COMPLETED			



-L- CURVE DATA
 PI Sta 34+74.21
 $\Delta = 27^\circ 28' 03.8''$ (LT)
 $D = 1' 08'' 45.3''$
 $L = 2,397.01'$
 $T = 1,222.00'$
 $R = 5,000.00'$
 $SE = 0.25$
 $INC = VARIES$

FOR -L- PROFILE, SEE SHEET NO. 10

 PAVEMENT REMOVAL

FOR STRUCTURE PLANS, SEE SHEETS S-1 THRU S-205

01-APR-2021 08:04
 R:\Projects\2021\B4863\RFdy_psh_06.dgn
 \$\$\$\$DISPERNME\$\$\$\$