

5/14/99


PROJECT REFERENCE NO. <i>B-4863</i>	SHEET NO. <i>9</i>
ROADWAY DESIGN ENGINEER PROFESSIONAL SEAL 030952 WINNER D. FRANK	HYDRAULICS ENGINEER PROFESSIONAL SEAL 018442 LEON BOLLINGER
4/7/2021	4/7/2021

DOCUMENT NOT CONSIDERED FINAL
UNLESS ALL SIGNATURES COMPLETED



-L-

PI = 27+05.00
EL = 67.93'
VC = 930'
K = 84

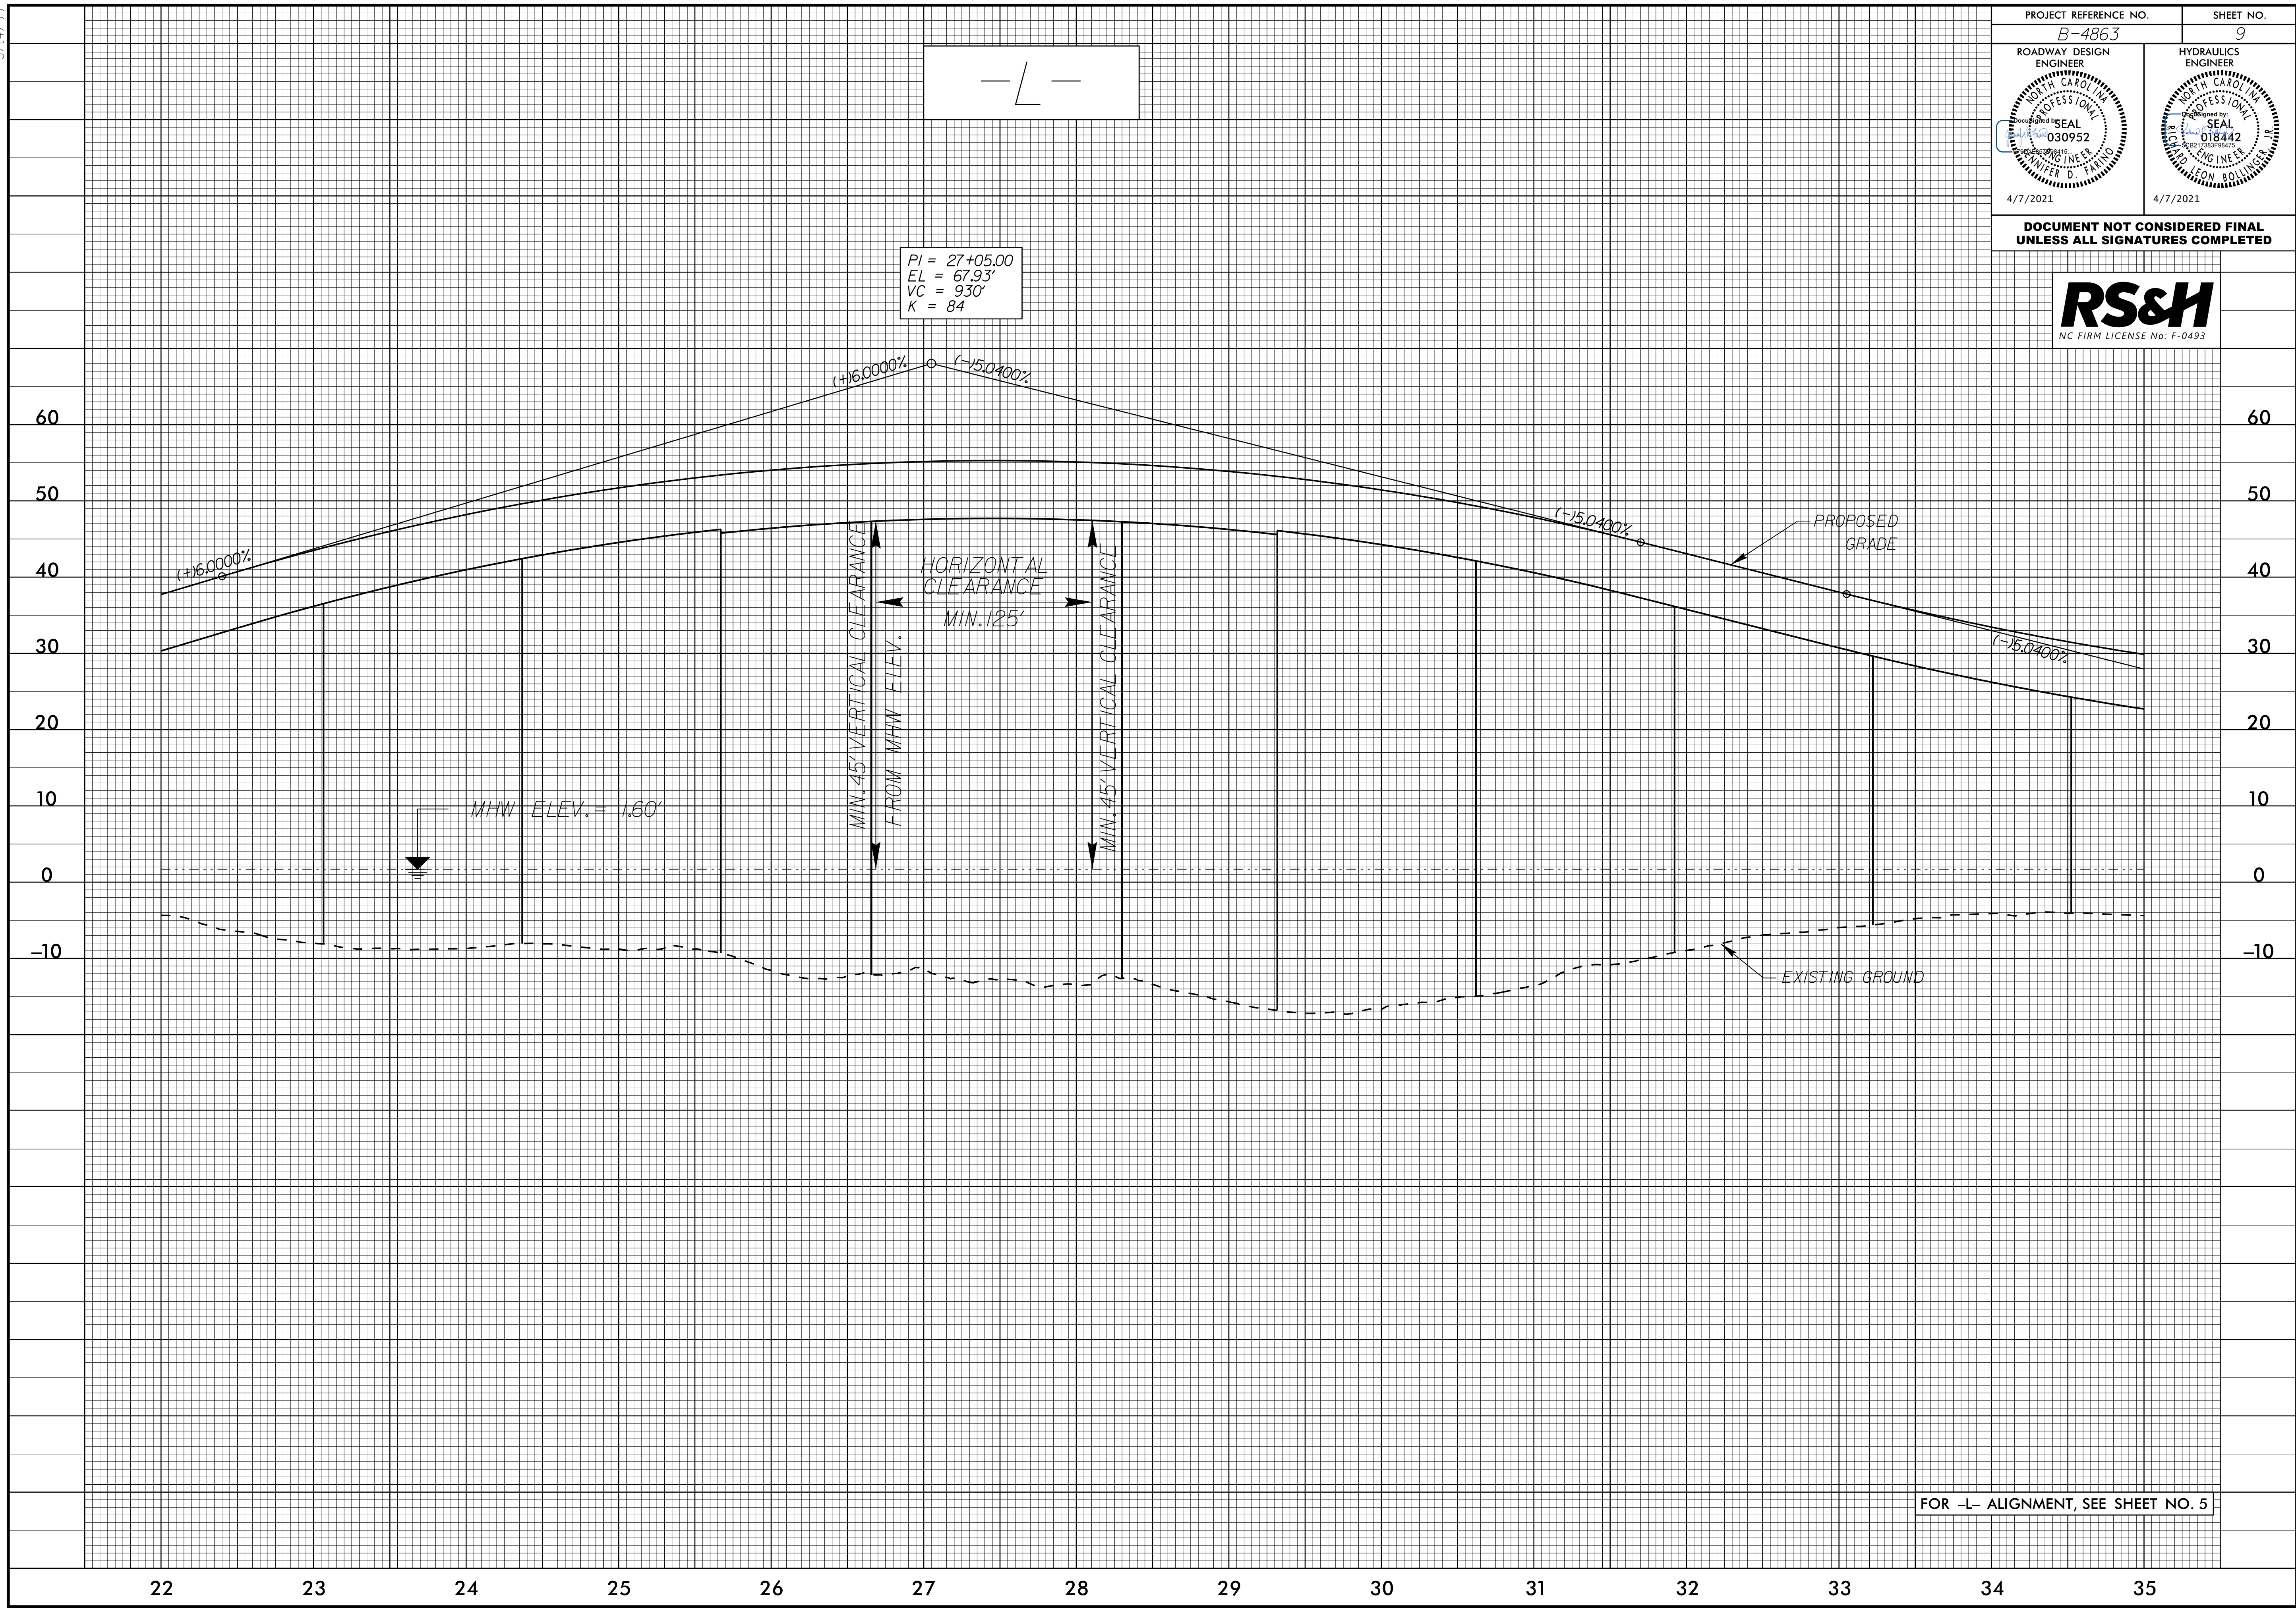

FOR -L- ALIGNMENT, SEE SHEET NO. 5

RS-FEB-2020_09:08
R:\Projects\B4863\Relief\p1_09.dgn