


5/14/99

PROJECT REFERENCE NO. <i>B-4863</i>	SHEET NO. <i>10</i>
ROADWAY DESIGN ENGINEER PROFESSIONAL SEAL 030952 WINIFER D. FRANK 4/7/2021	HYDRAULICS ENGINEER PROFESSIONAL SEAL 018442 LEON BOLLINGER 4/7/2021

DOCUMENT NOT CONSIDERED FINAL
UNLESS ALL SIGNATURES COMPLETED



-L-

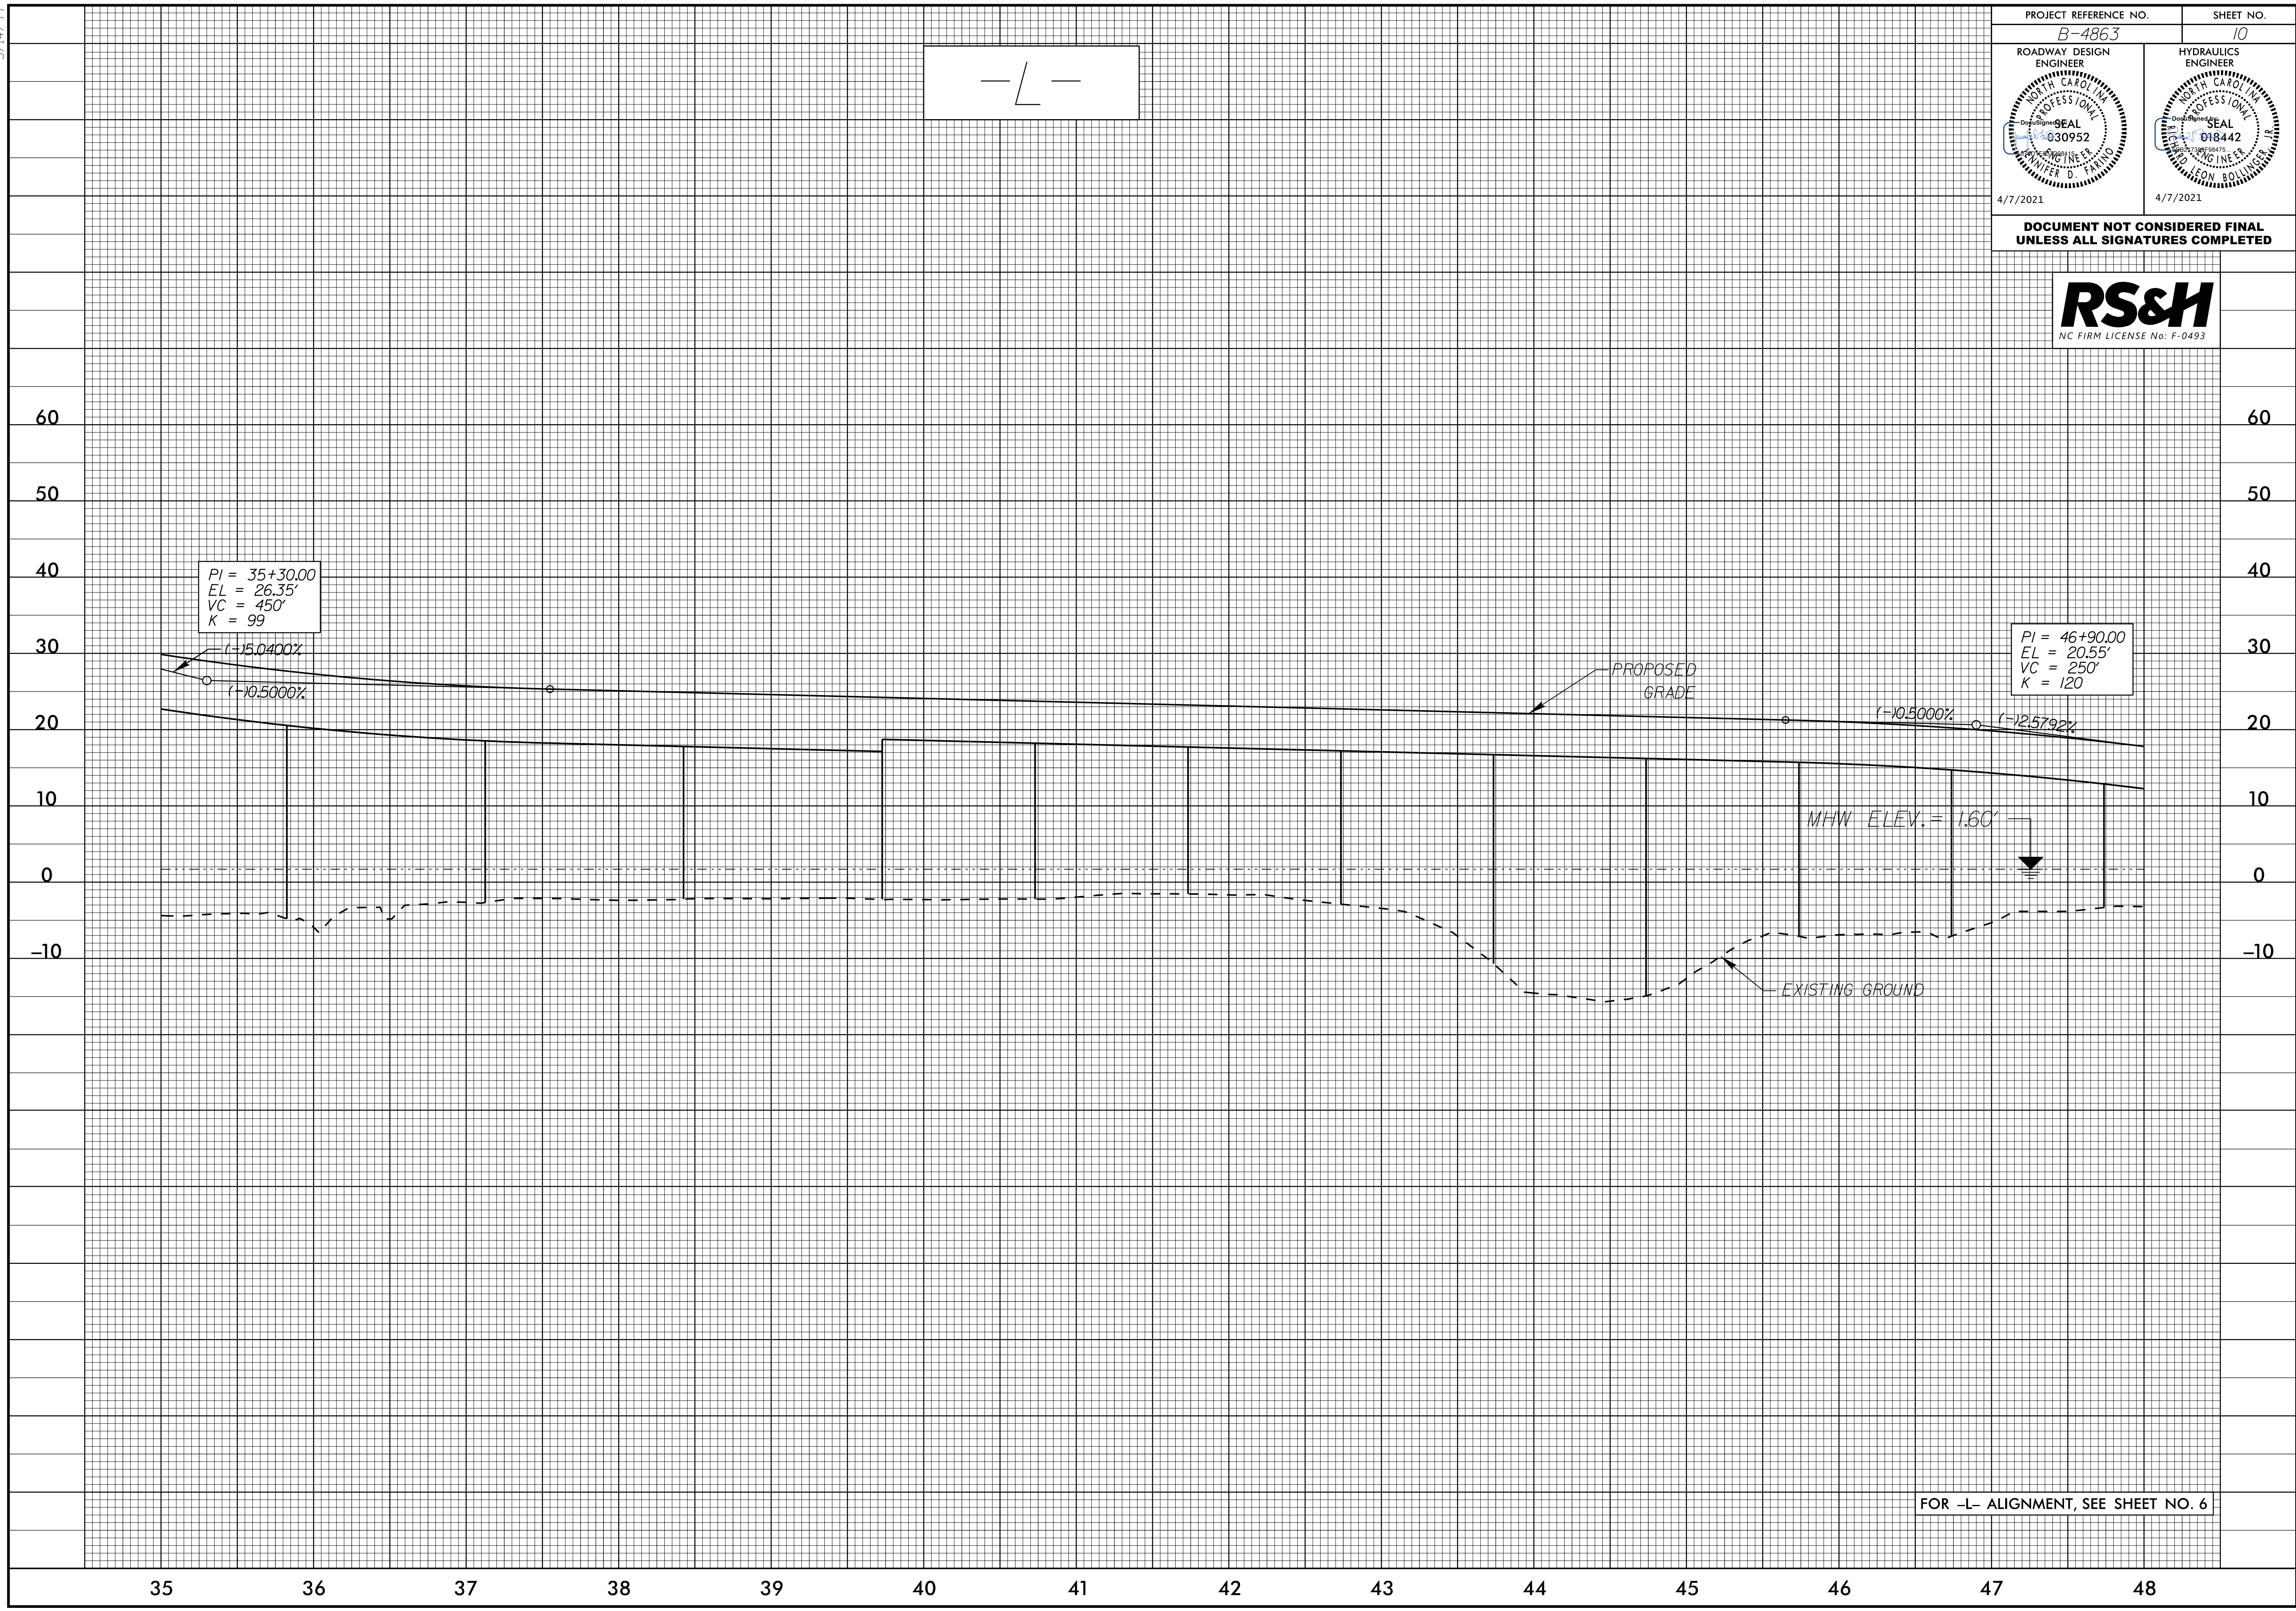

FOR -L- ALIGNMENT, SEE SHEET NO. 6

R5_FEB_2020_09:08
R:\Roadway\pcoj\B4863_Rdy_pfl_10.dgn