
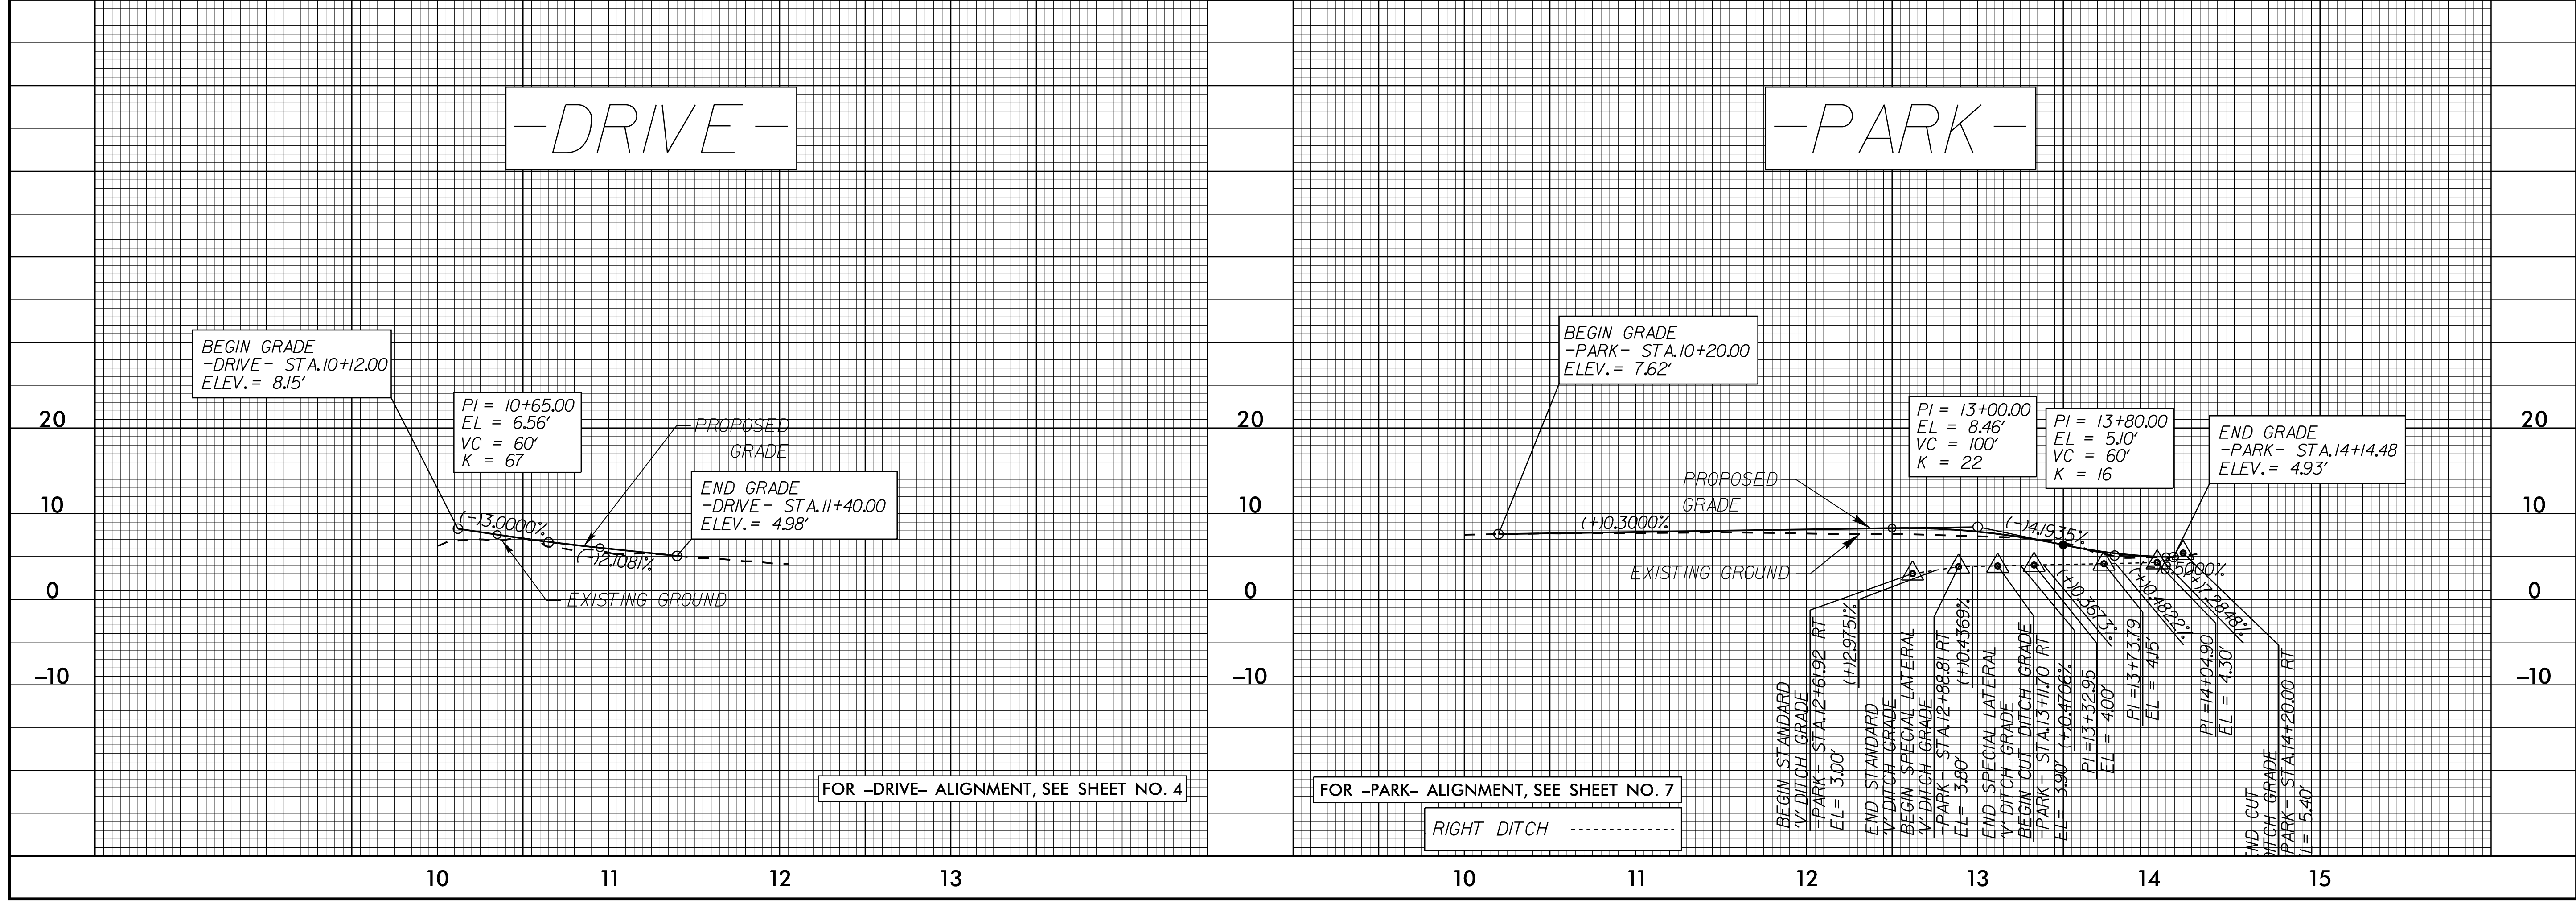


5/14/99

PROJECT REFERENCE NO. B-4863	SHEET NO. 12
ROADWAY DESIGN ENGINEER VINCE D. FRANK PROFESSIONAL SEAL 030952 4/7/2021	HYDRAULICS ENGINEER LEON BOLLINGER PROFESSIONAL SEAL 018442 4/7/2021

DOCUMENT NOT CONSIDERED FINAL  
UNLESS ALL SIGNATURES COMPLETED

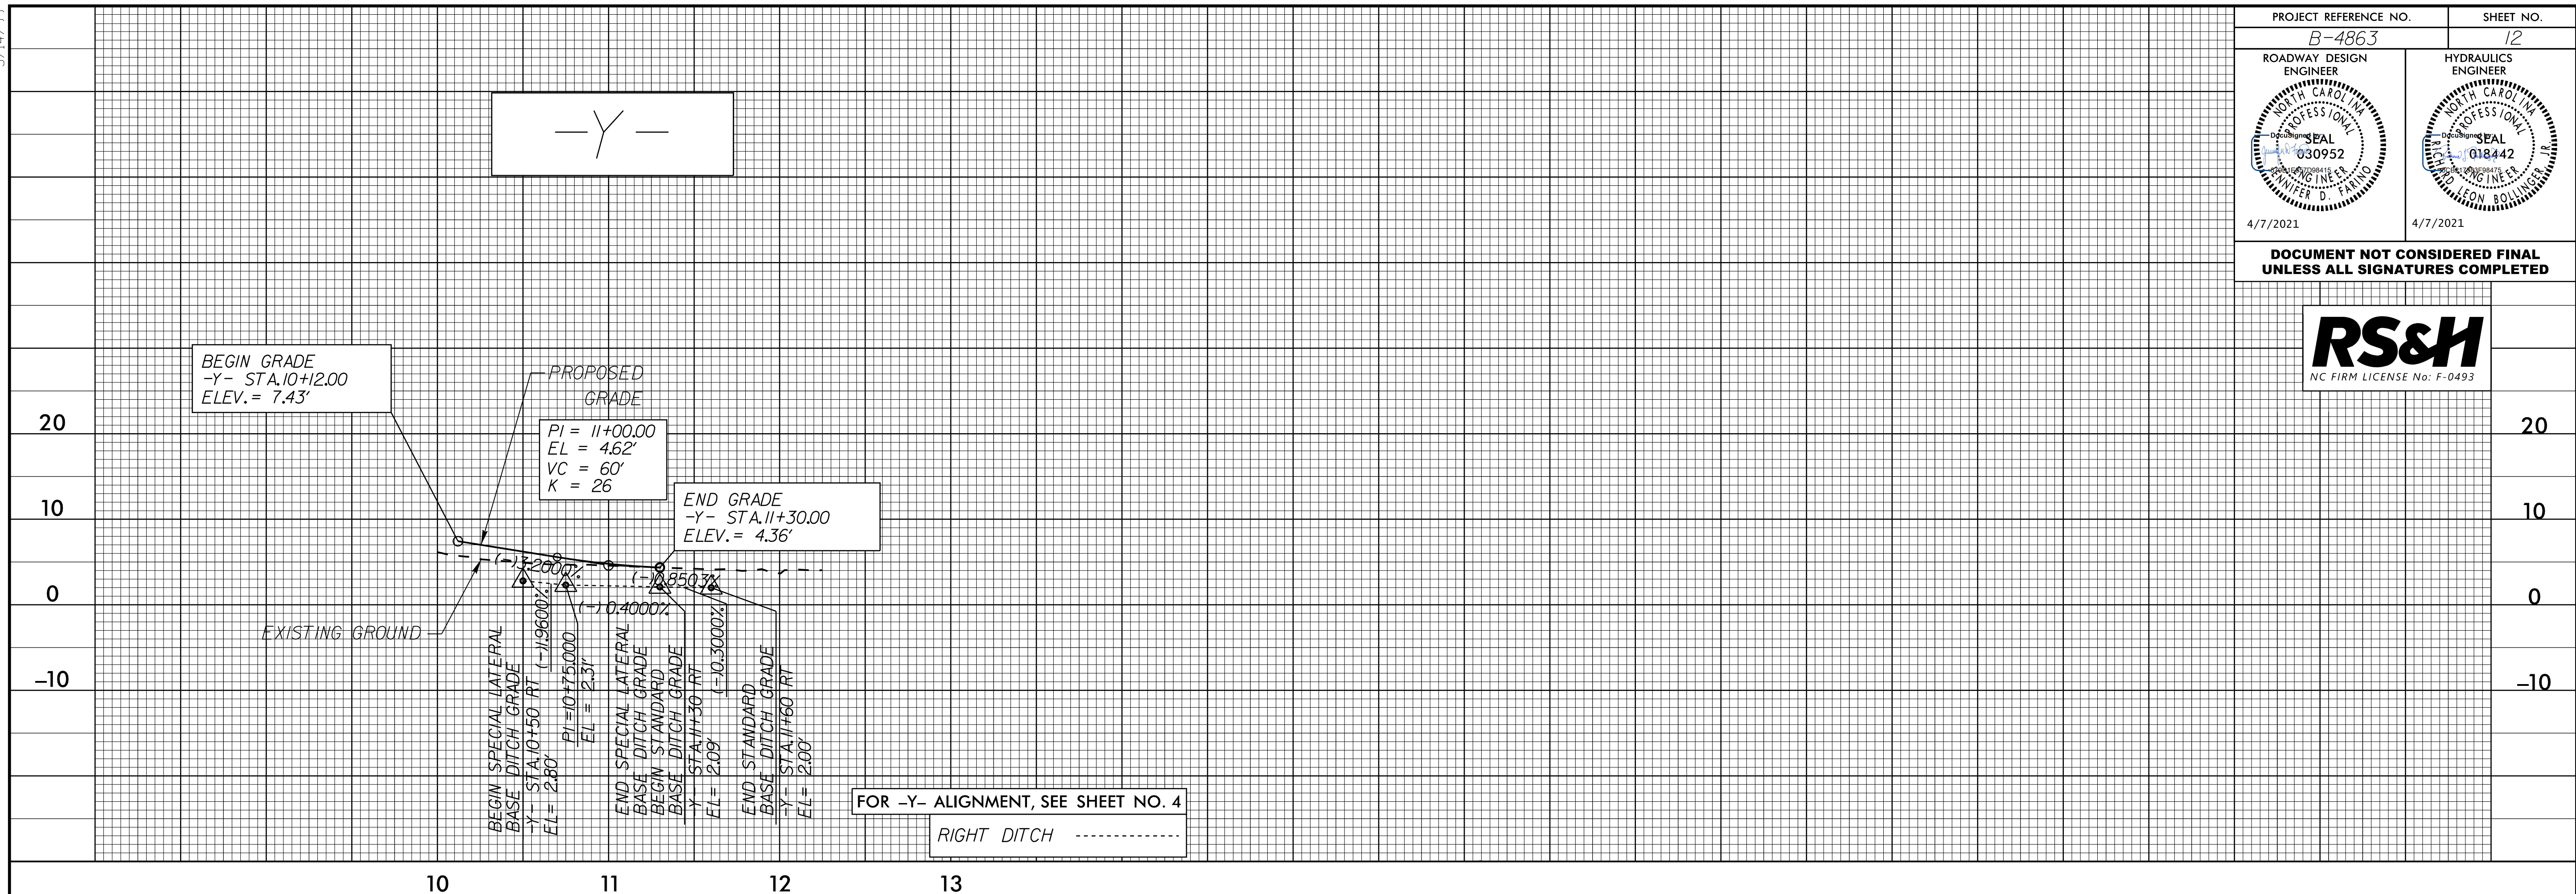

RS-FEB-2020\_09:08  
R:\5\608049\p-coj\B4863\_Rdy\_pfl\_12.dgn