

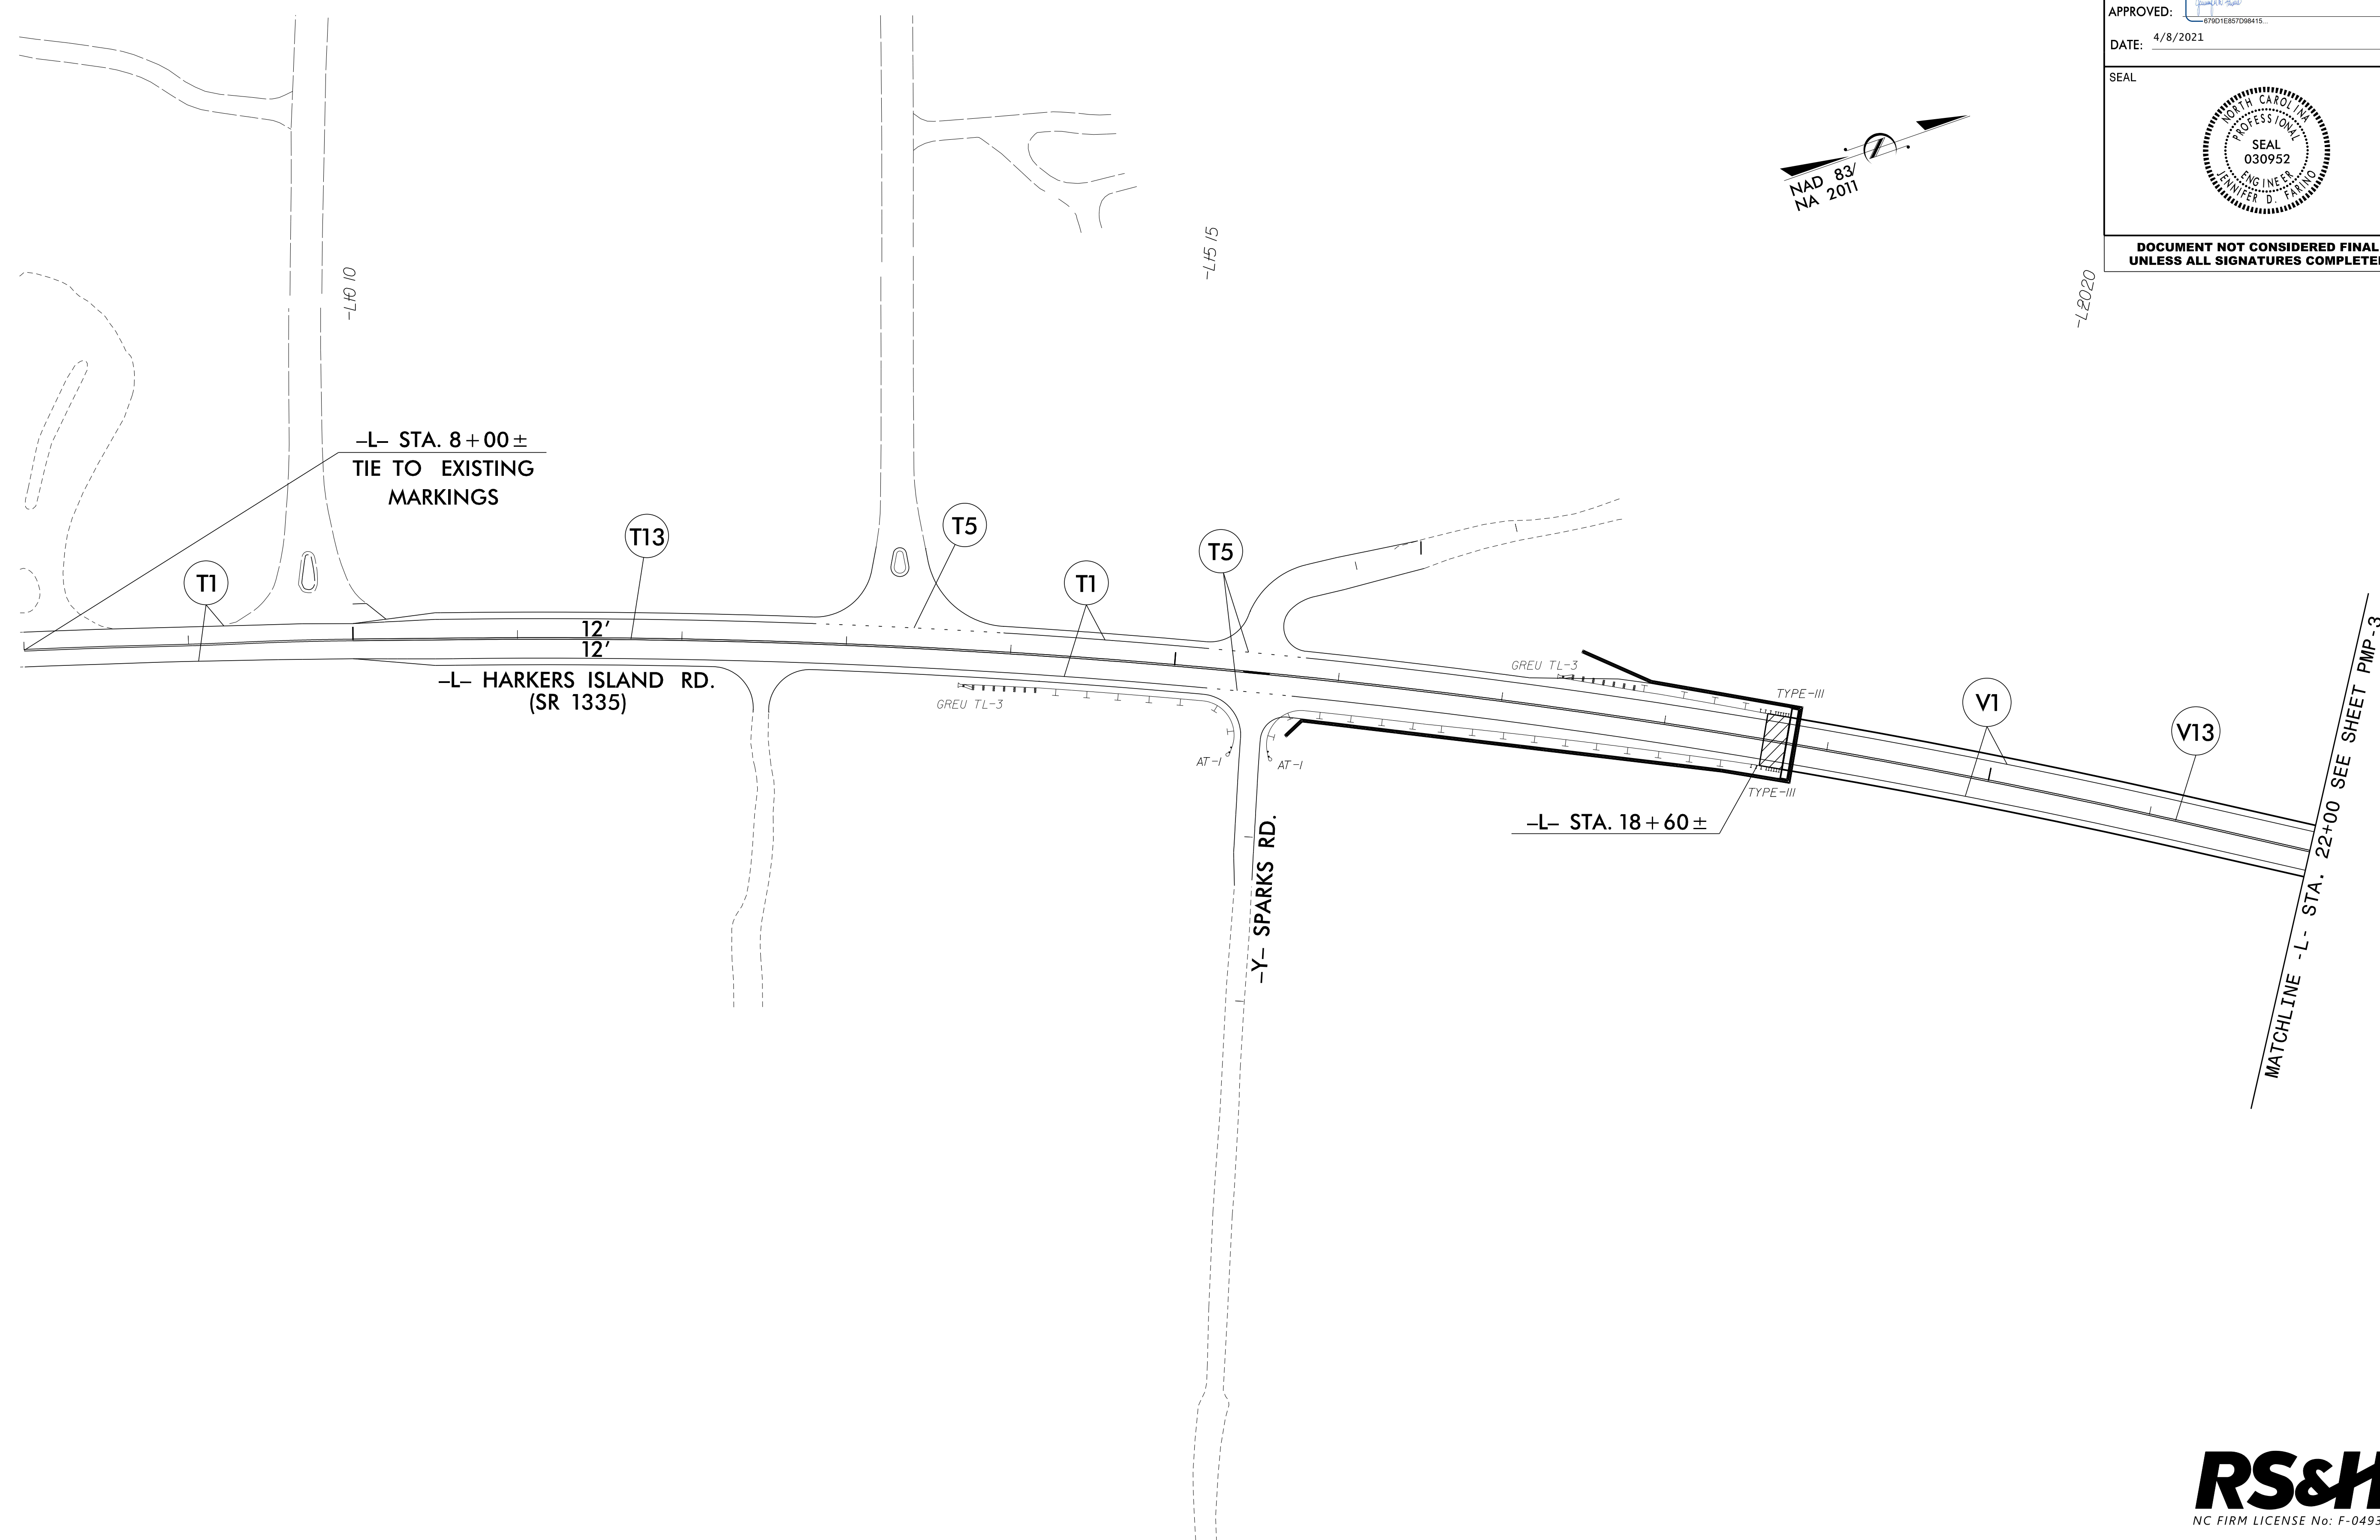
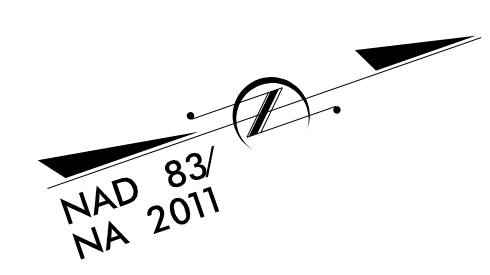


TIP NO.	SHEET NO.
B-4863	PMP-2
APPROVED: 	
DATE: 4/8/2021	
SEAL	
	
DOCUMENT NOT CONSIDERED FINAL UNLESS ALL SIGNATURES COMPLETED	



PAVEMENT MARKING DETAIL