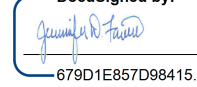

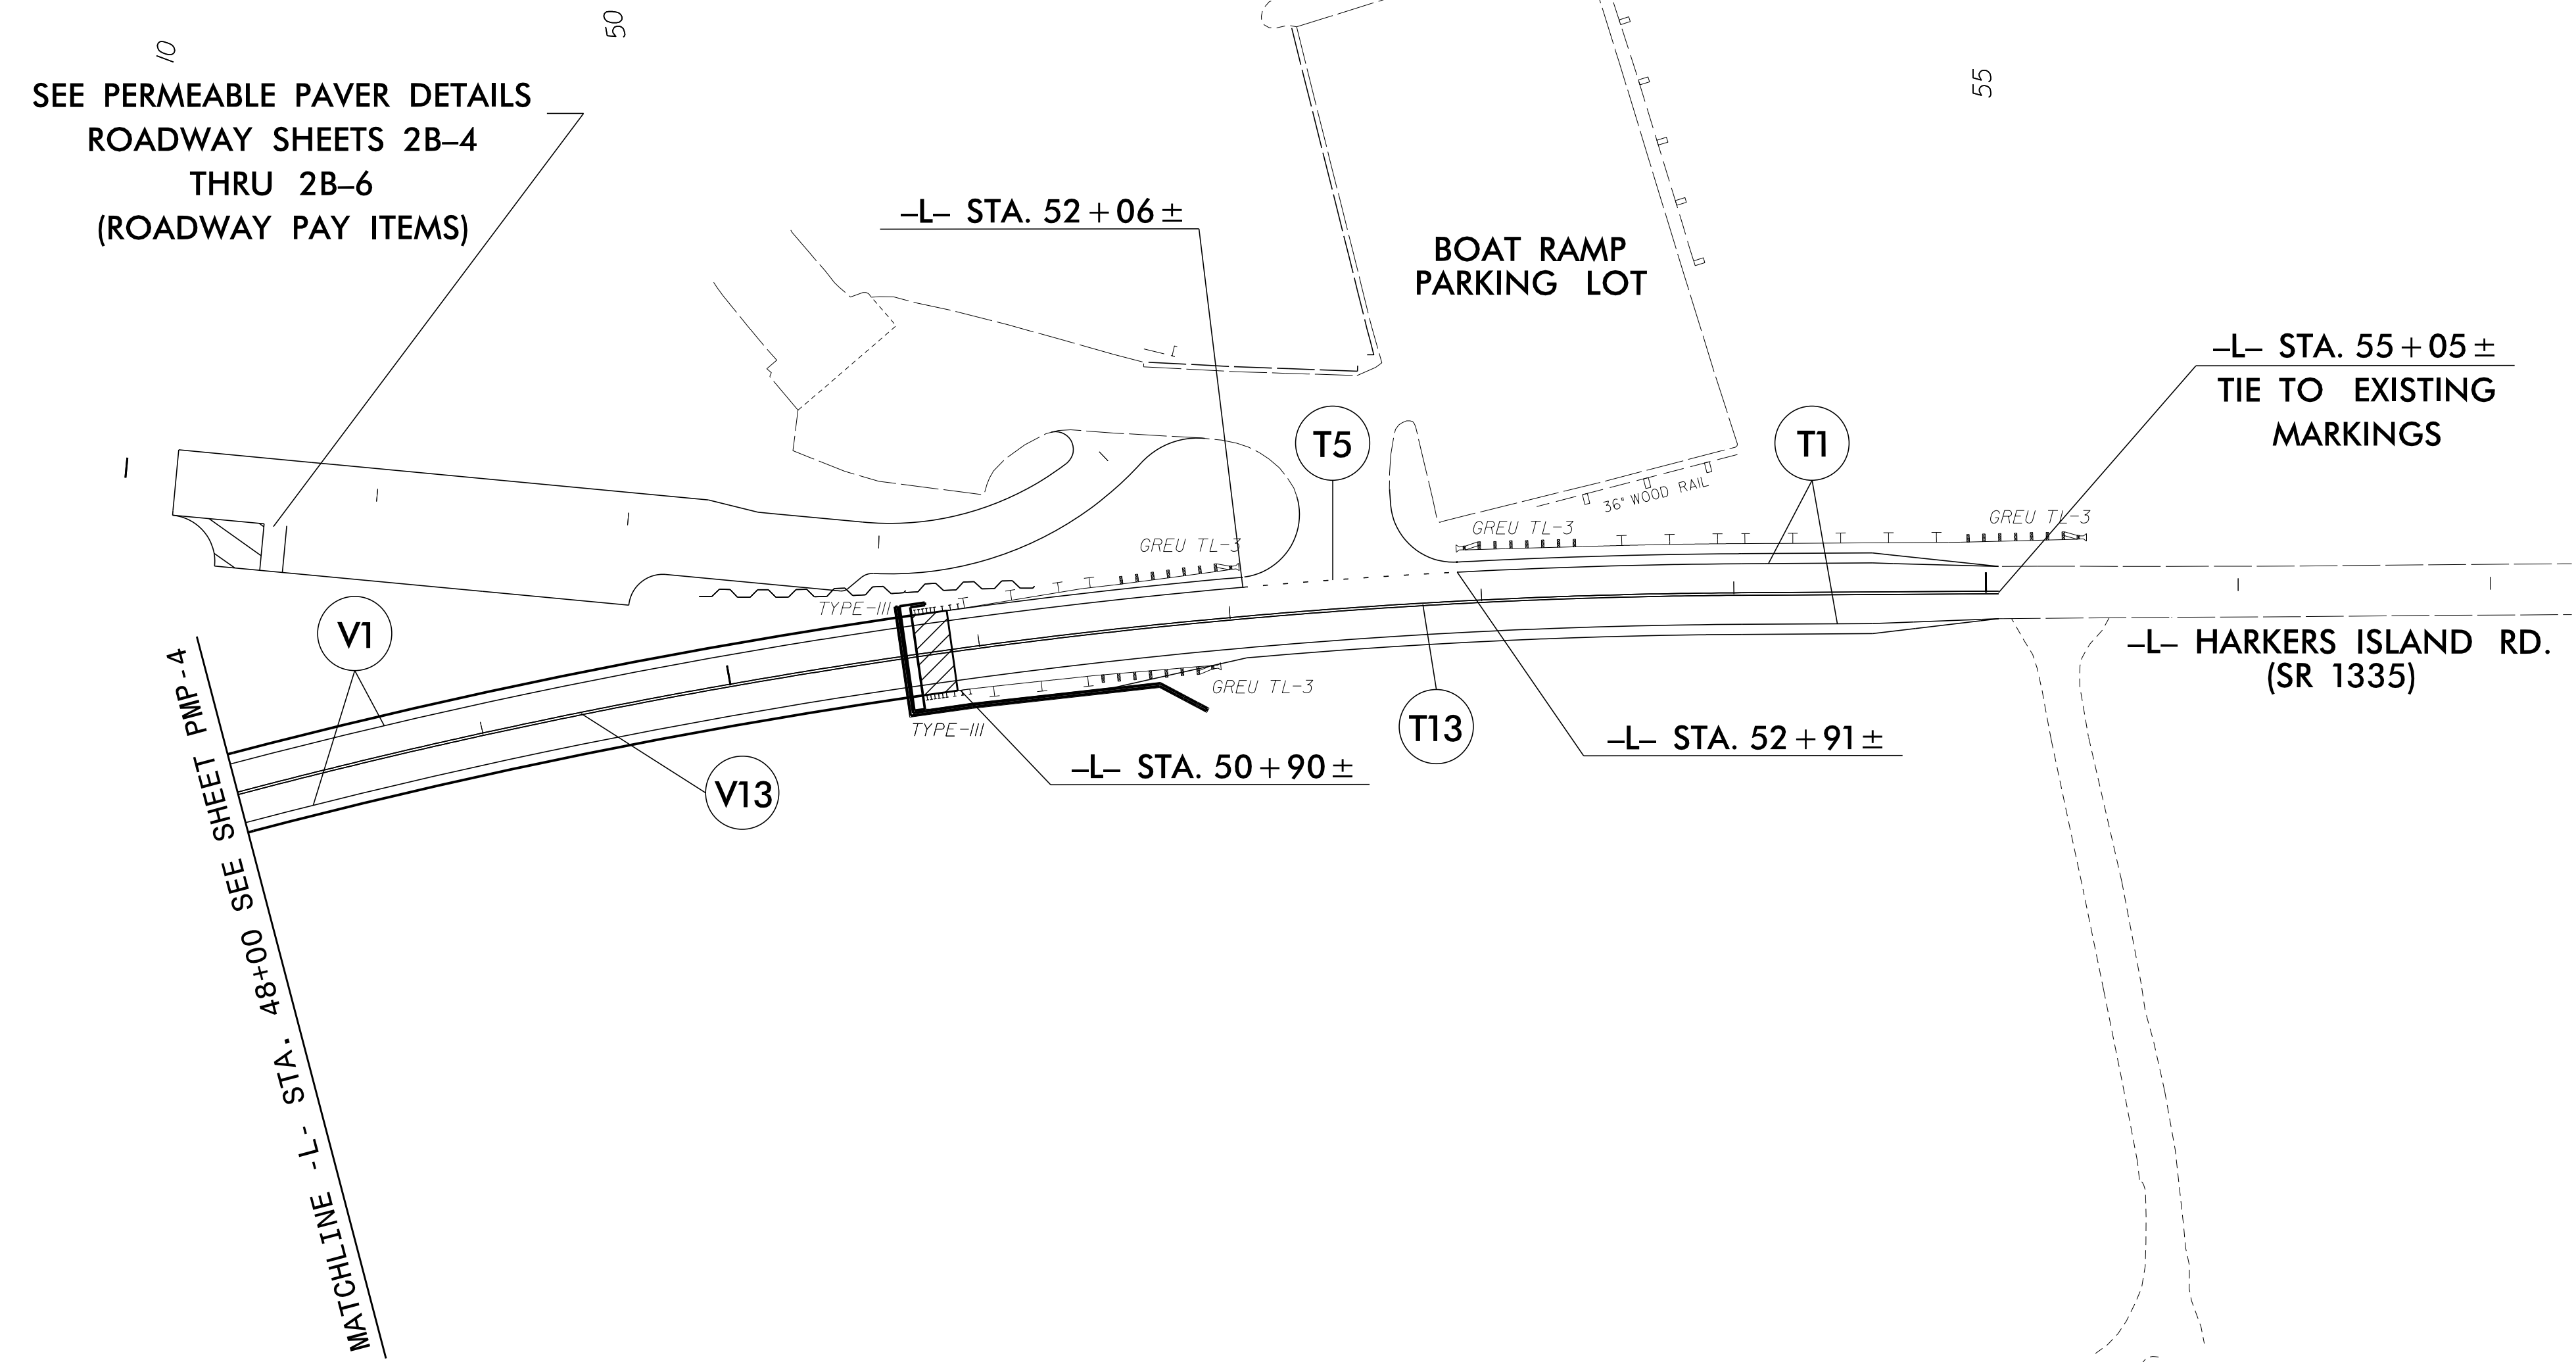
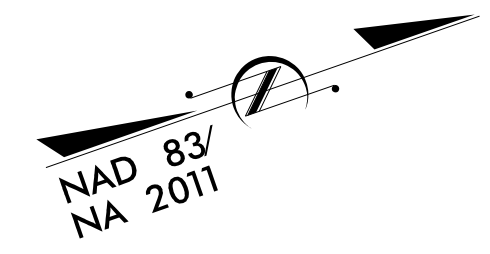


TIP NO. B - 4863	SHEET NO. PMP - 5
APPROVED:  DocuSigned by: 478D1E857D88415...	
DATE: 4/8/2021	
SEAL 	
DOCUMENT NOT CONSIDERED FINAL UNLESS ALL SIGNATURES COMPLETED	



PAVEMENT MARKING DETAIL