


8/17/99

REVISIONS

07-APR-2021 13:59
R:\Environmental\Design\Plan_Sheets\B-4863_EC-5.dgn
P:\PROJECTS\B-4863\EC-5.dgn

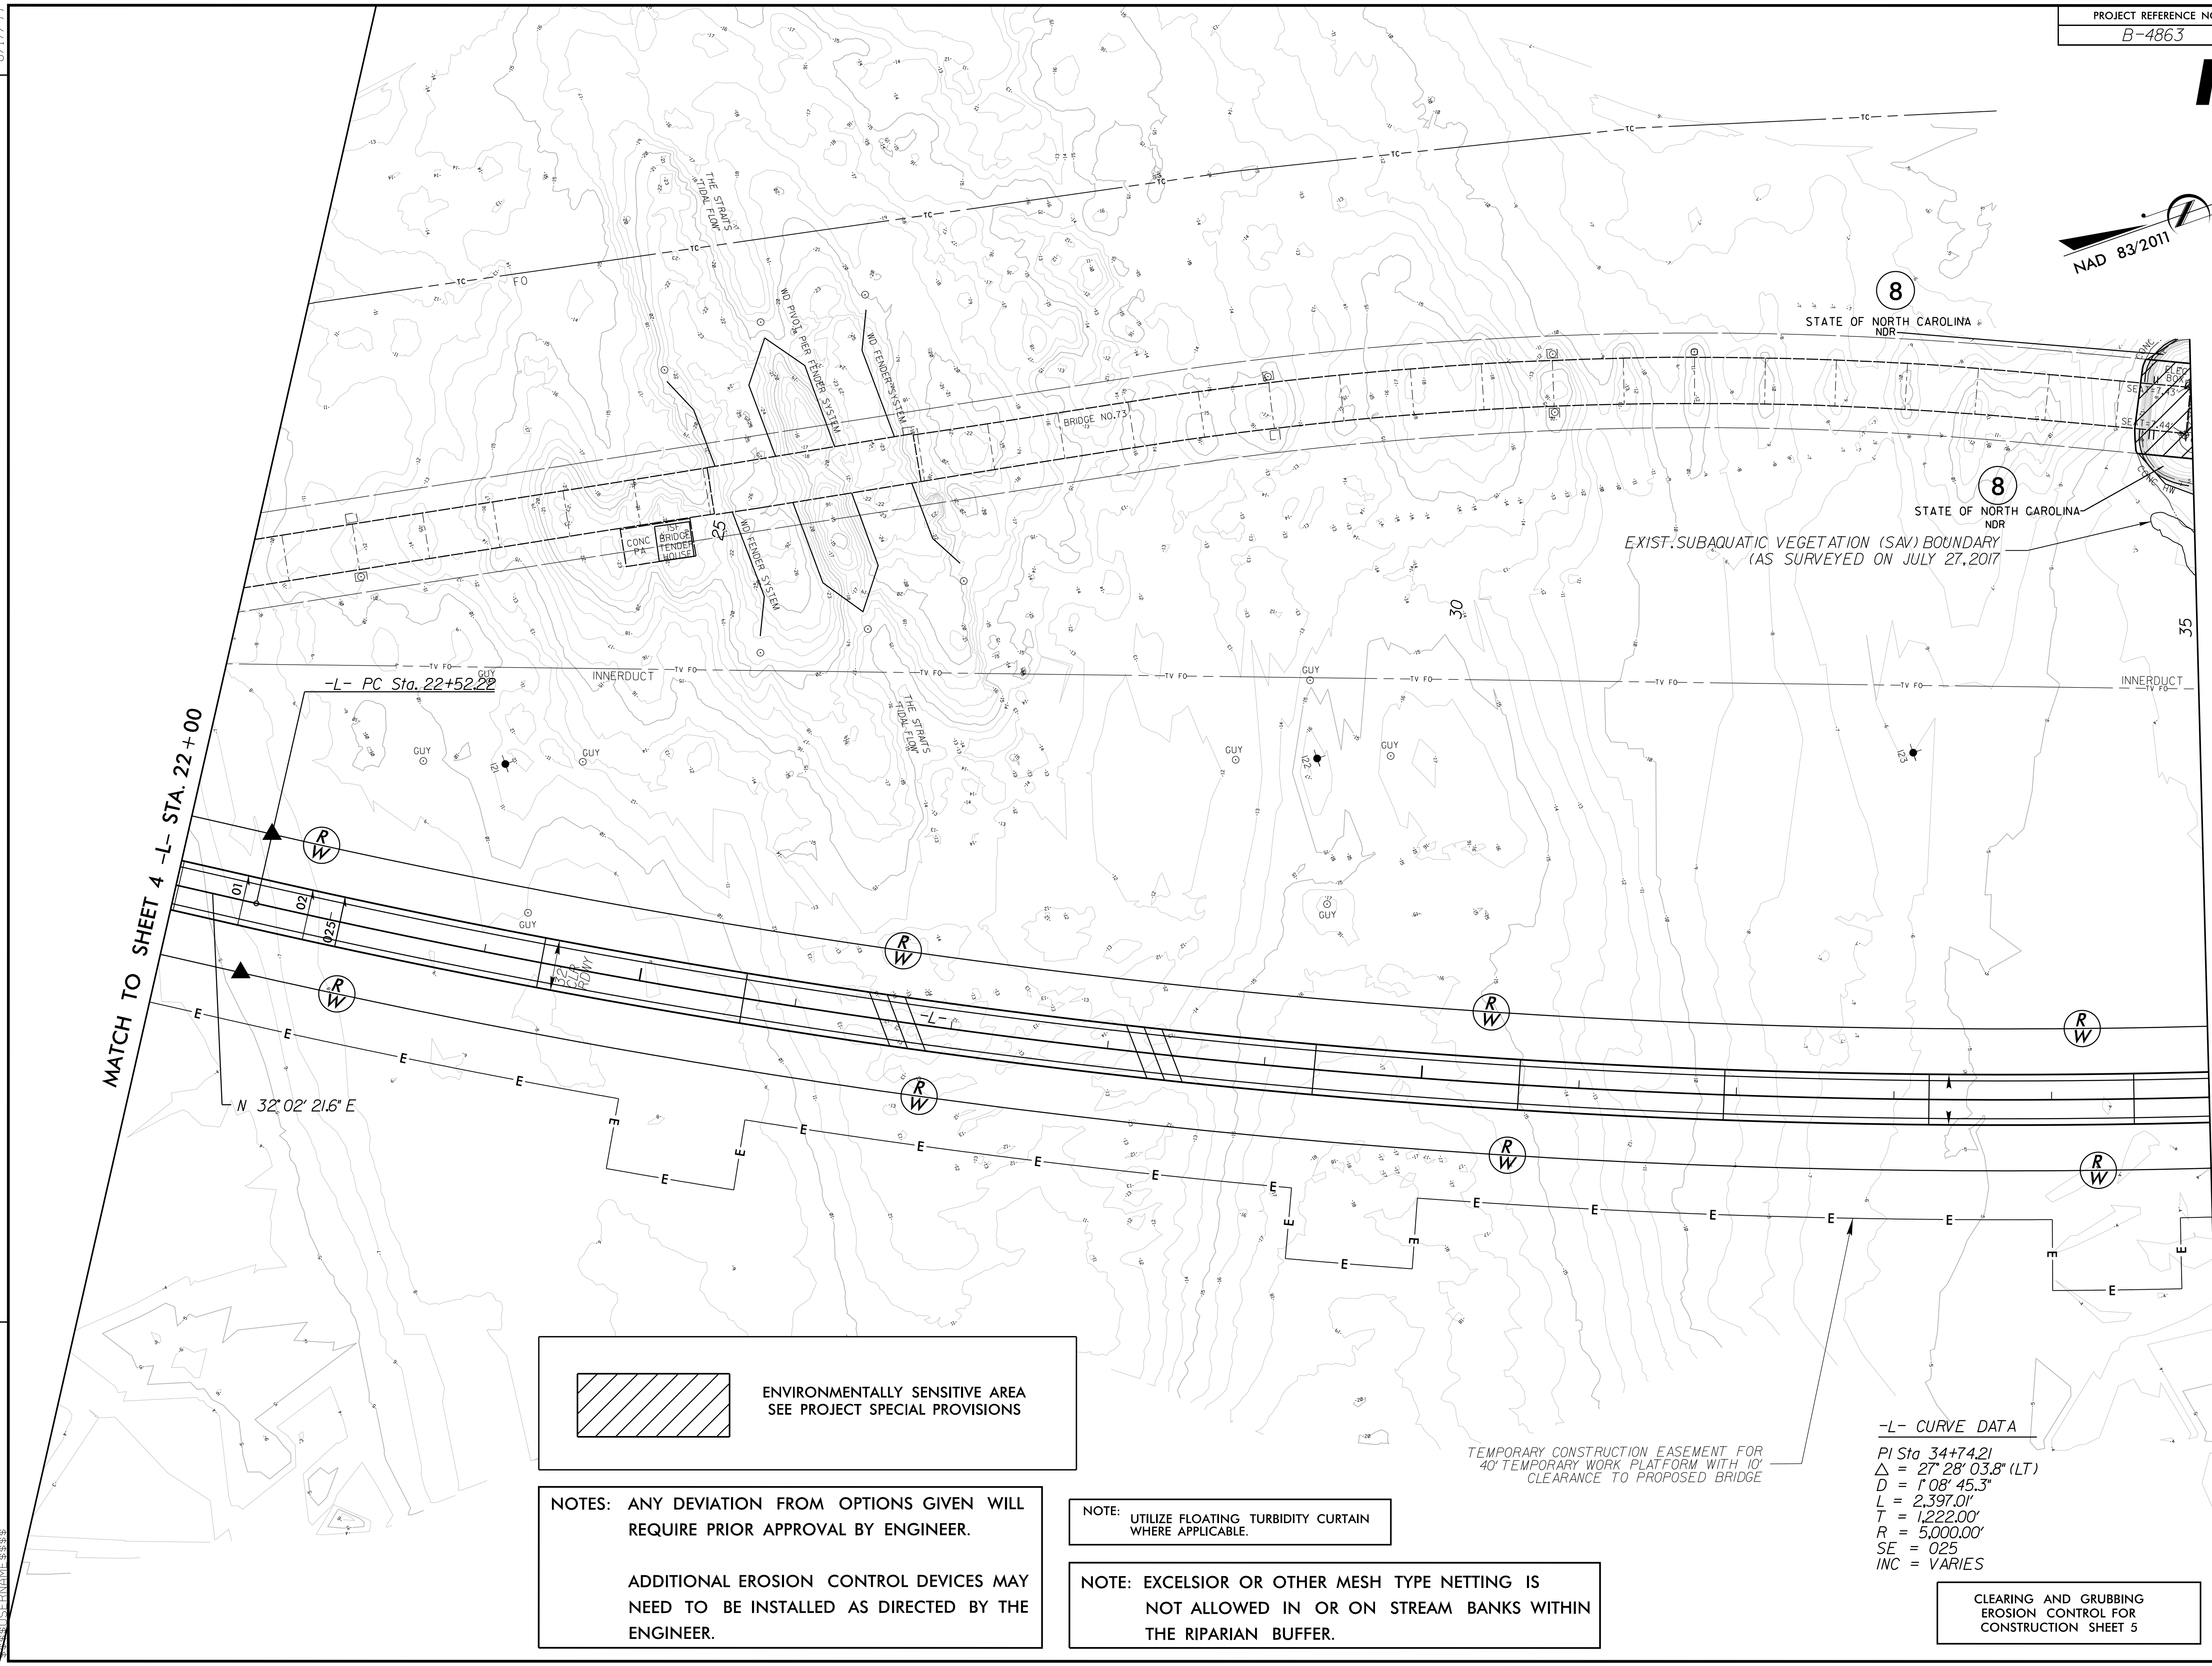

 ENVIRONMENTALLY SENSITIVE AREA
SEE PROJECT SPECIAL PROVISIONS

NOTES: ANY DEVIATION FROM OPTIONS GIVEN WILL
REQUIRE PRIOR APPROVAL BY ENGINEER.

ADDITIONAL EROSION CONTROL DEVICES MAY
NEED TO BE INSTALLED AS DIRECTED BY THE
ENGINEER.

NOTE: UTILIZE FLOATING TURBIDITY CURTAIN
WHERE APPLICABLE.

NOTE: EXCELSIOR OR OTHER MESH TYPE NETTING IS
NOT ALLOWED IN OR ON STREAM BANKS WITHIN
THE RIPARIAN BUFFER.

TEMPORARY CONSTRUCTION EASEMENT FOR
40' TEMPORARY WORK PLATFORM WITH 10'
CLEARANCE TO PROPOSED BRIDGE

-L- CURVE DATA
 PI Sta 34+74.21
 $\Delta = 27^{\circ} 28' 03.8''$ (LT)
 $D = 1^{\circ} 08' 45.3''$
 $L = 2,397.01'$
 $T = 1,222.00'$
 $R = 5,000.00'$
 $SE = 0.25$
 $INC = VARIES$

CLEARING AND GRUBBING
EROSION CONTROL FOR
CONSTRUCTION SHEET 5