


8/17/99

REVISIONS

07_APR_2021_14:06
R:\PROJECTS\1\Design\Plan_Sheets\B-4863_EC_PSH_EC-9.dgn
\$\$\$\$\$

MATCH TO SHEET 4 -L- STA. 22+00

MATCH TO SHEET 6 -L- STA. 35+00

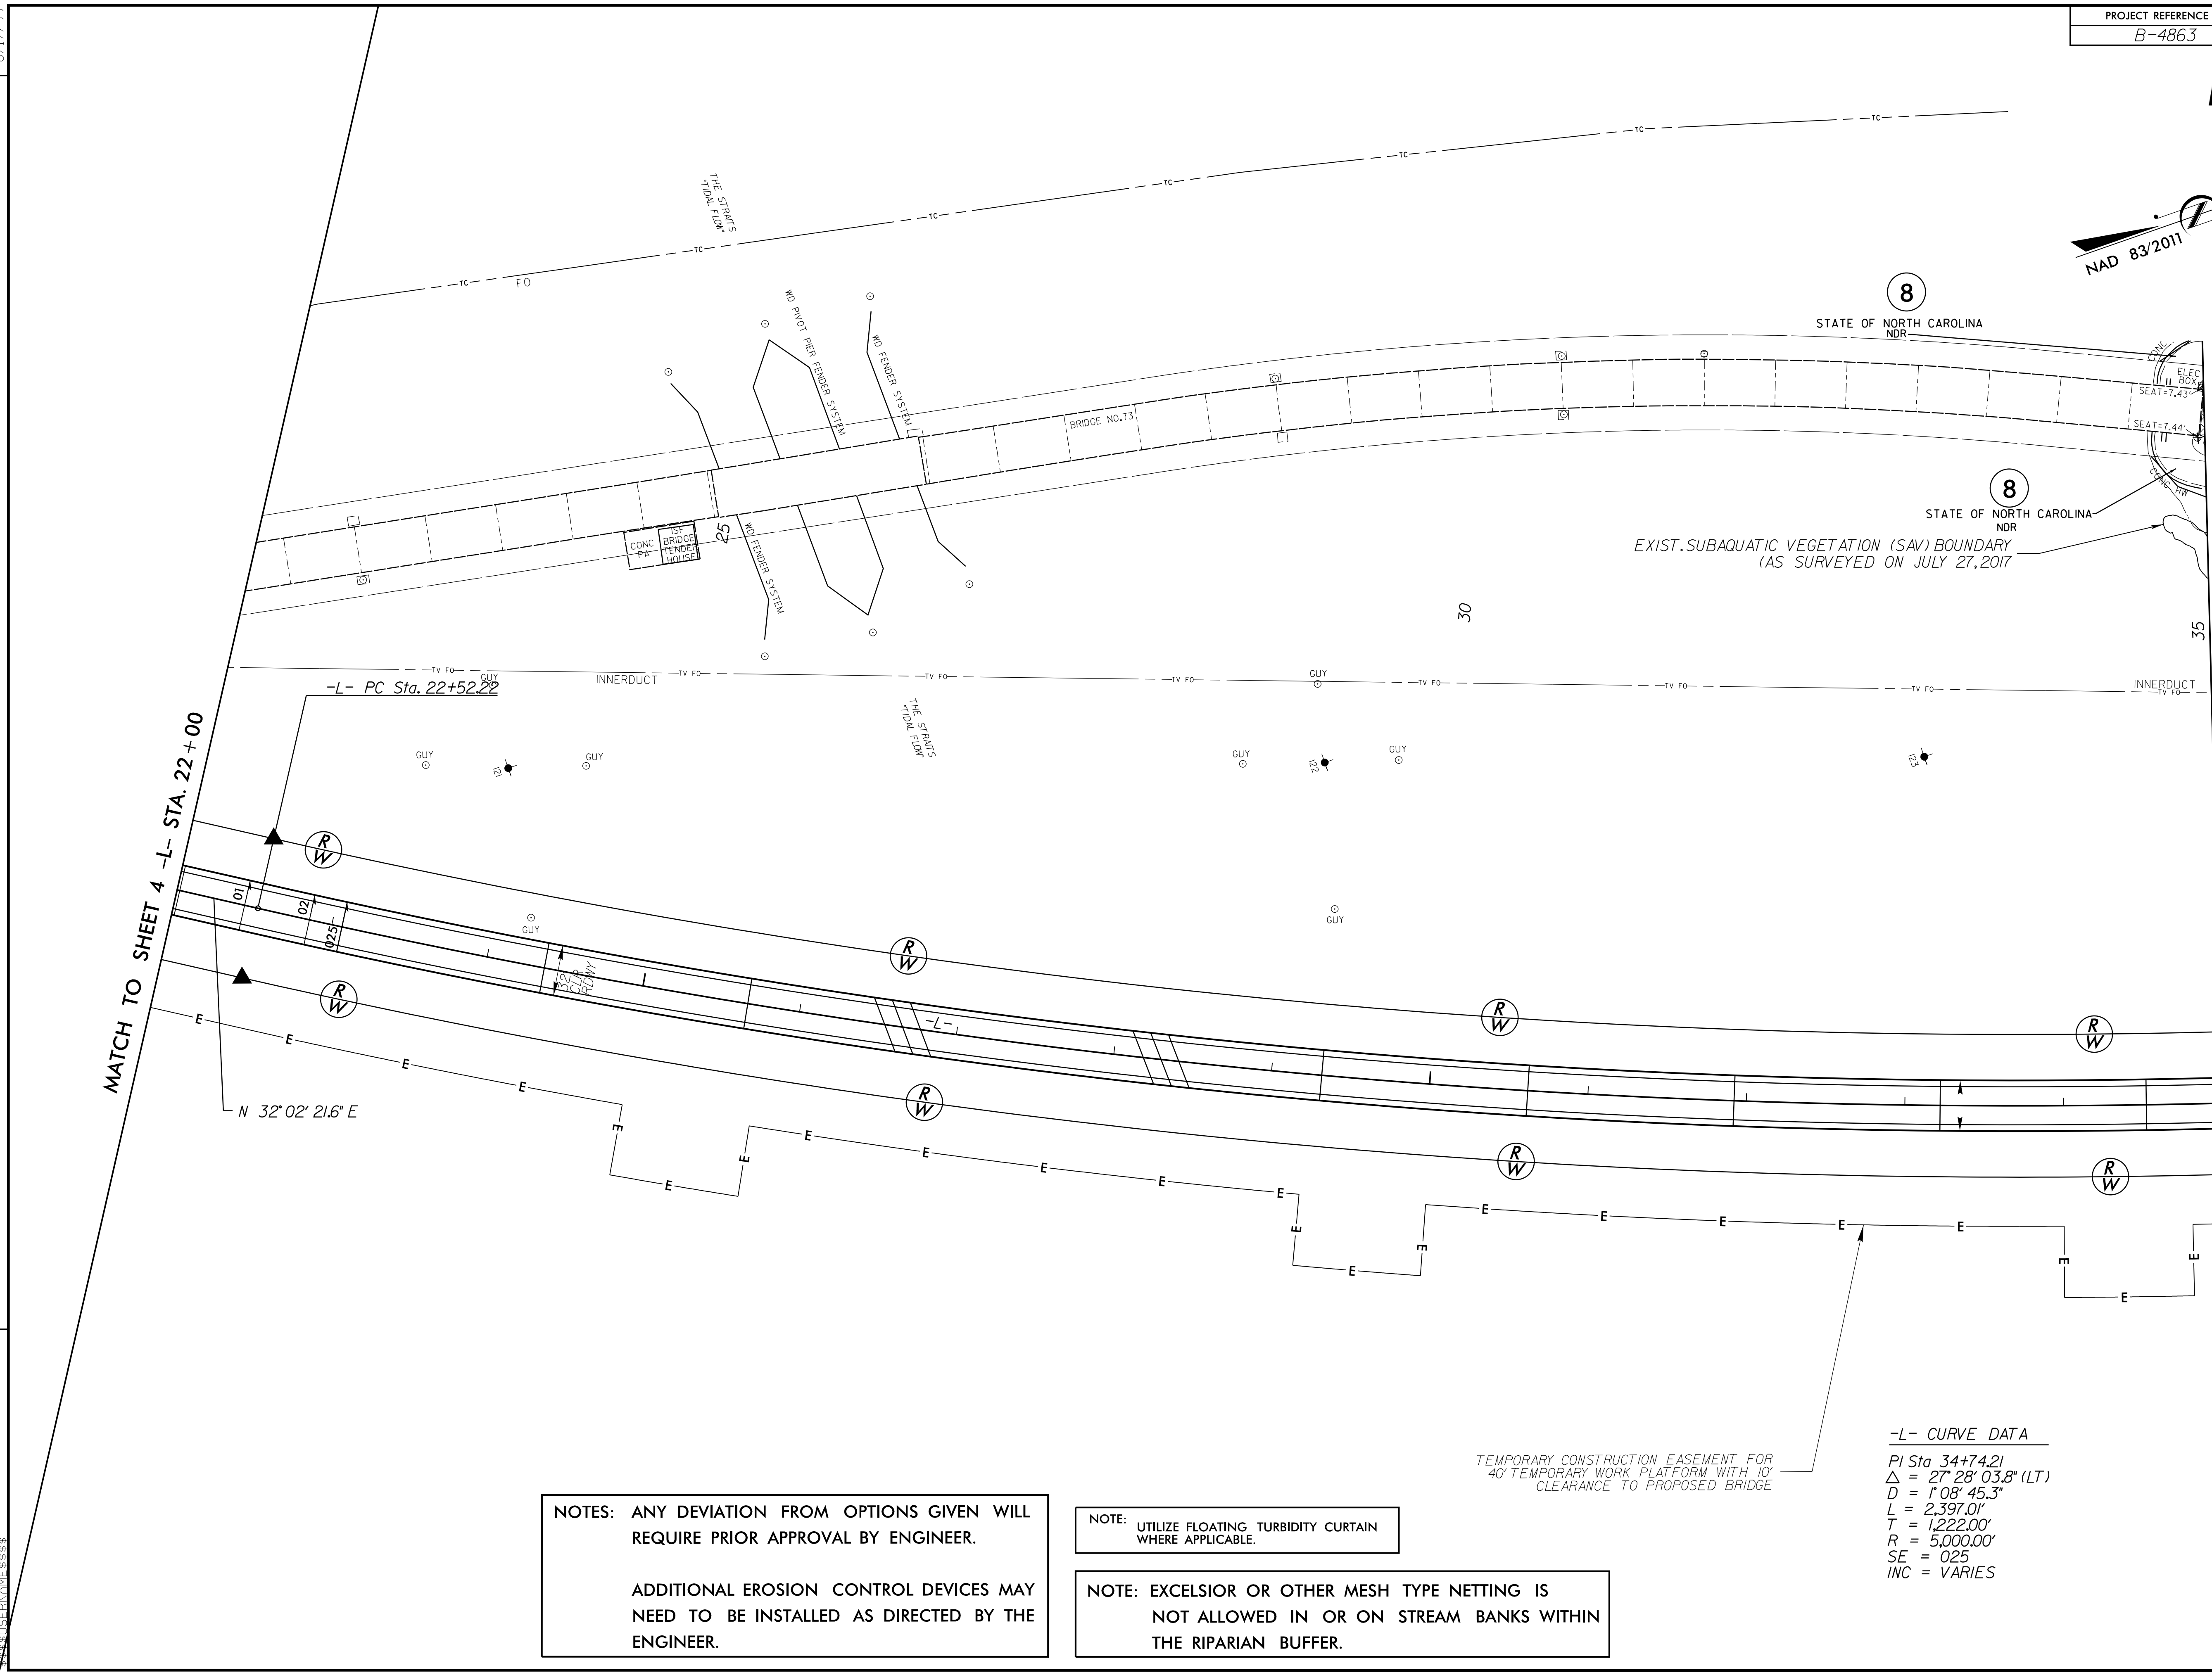

NOTES: ANY DEVIATION FROM OPTIONS GIVEN WILL REQUIRE PRIOR APPROVAL BY ENGINEER.

ADDITIONAL EROSION CONTROL DEVICES MAY NEED TO BE INSTALLED AS DIRECTED BY THE ENGINEER.

NOTE: UTILIZE FLOATING TURBIDITY CURTAIN WHERE APPLICABLE.

NOTE: EXCELSIOR OR OTHER MESH TYPE NETTING IS NOT ALLOWED IN OR ON STREAM BANKS WITHIN THE RIPARIAN BUFFER.

TEMPORARY CONSTRUCTION EASEMENT FOR 40' TEMPORARY WORK PLATFORM WITH 10' CLEARANCE TO PROPOSED BRIDGE

-L- CURVE DATA
 PI Sta 34+74.21
 $\Delta = 27^{\circ} 28' 03.8''$ (LT)
 $D = 1^{\circ} 08' 45.3''$
 $L = 2,397.01'$
 $T = 1,222.00'$
 $R = 5,000.00'$
 $SE = 0.25$
 $INC = VARIES$