


8/17/19

REVISIONS

MATCH TO SHEET 5 -L- STA. 35+00

MATCH TO SHEET 7 -L- STA. 48+00

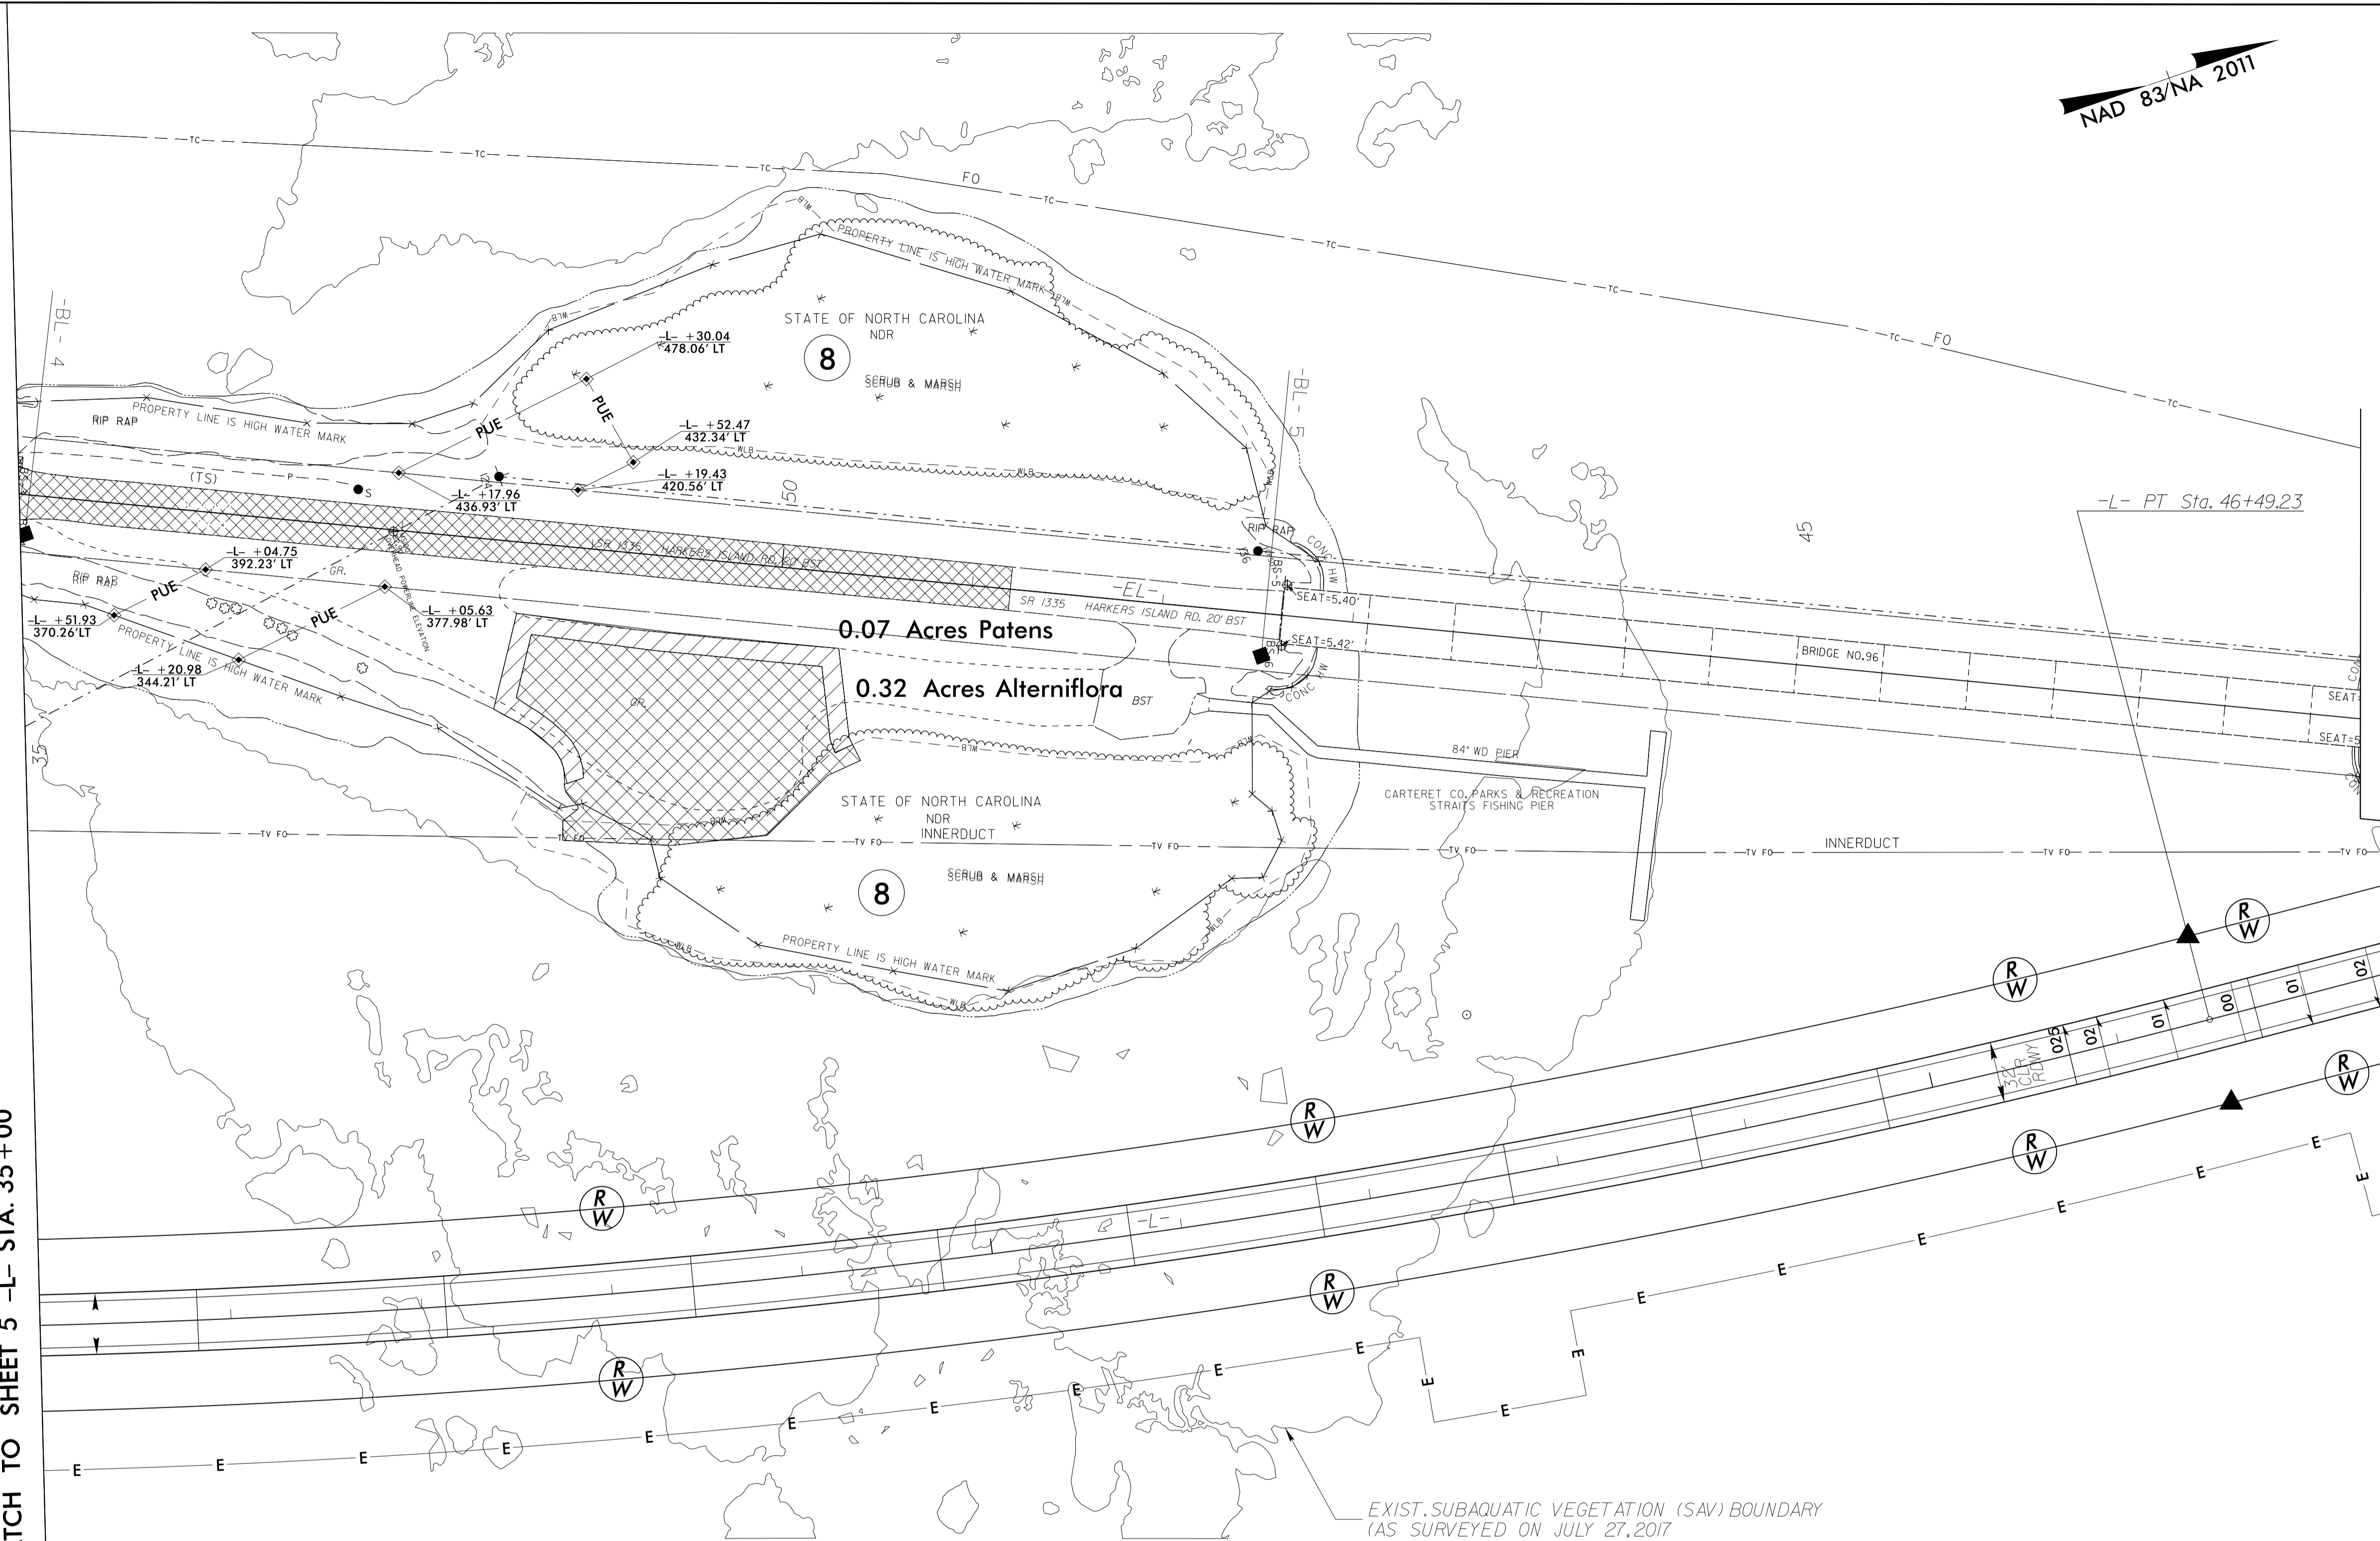

0.07 Acres Patens
0.32 Acres Alterniflora



NOTE: INSTALL FLOATING TURBIDITY CURTAIN AS DIRECTED .

NOTE: INSTALL SILT FENCE TO CONTAIN WORK SITE AND STOCKPILES AS DIRECTED.

NOTE: GRADE MITIGATION AREA TO MATCH THE ELEVATION OF THE ADJACENT MARSH (APPROXIMATELY 1,000 CY EXCAVATION).

EXIST. SUBAQUATIC VEGETATION (SAV) BOUNDARY (AS SURVEYED ON JULY 27, 2017)