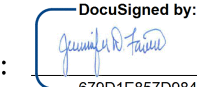

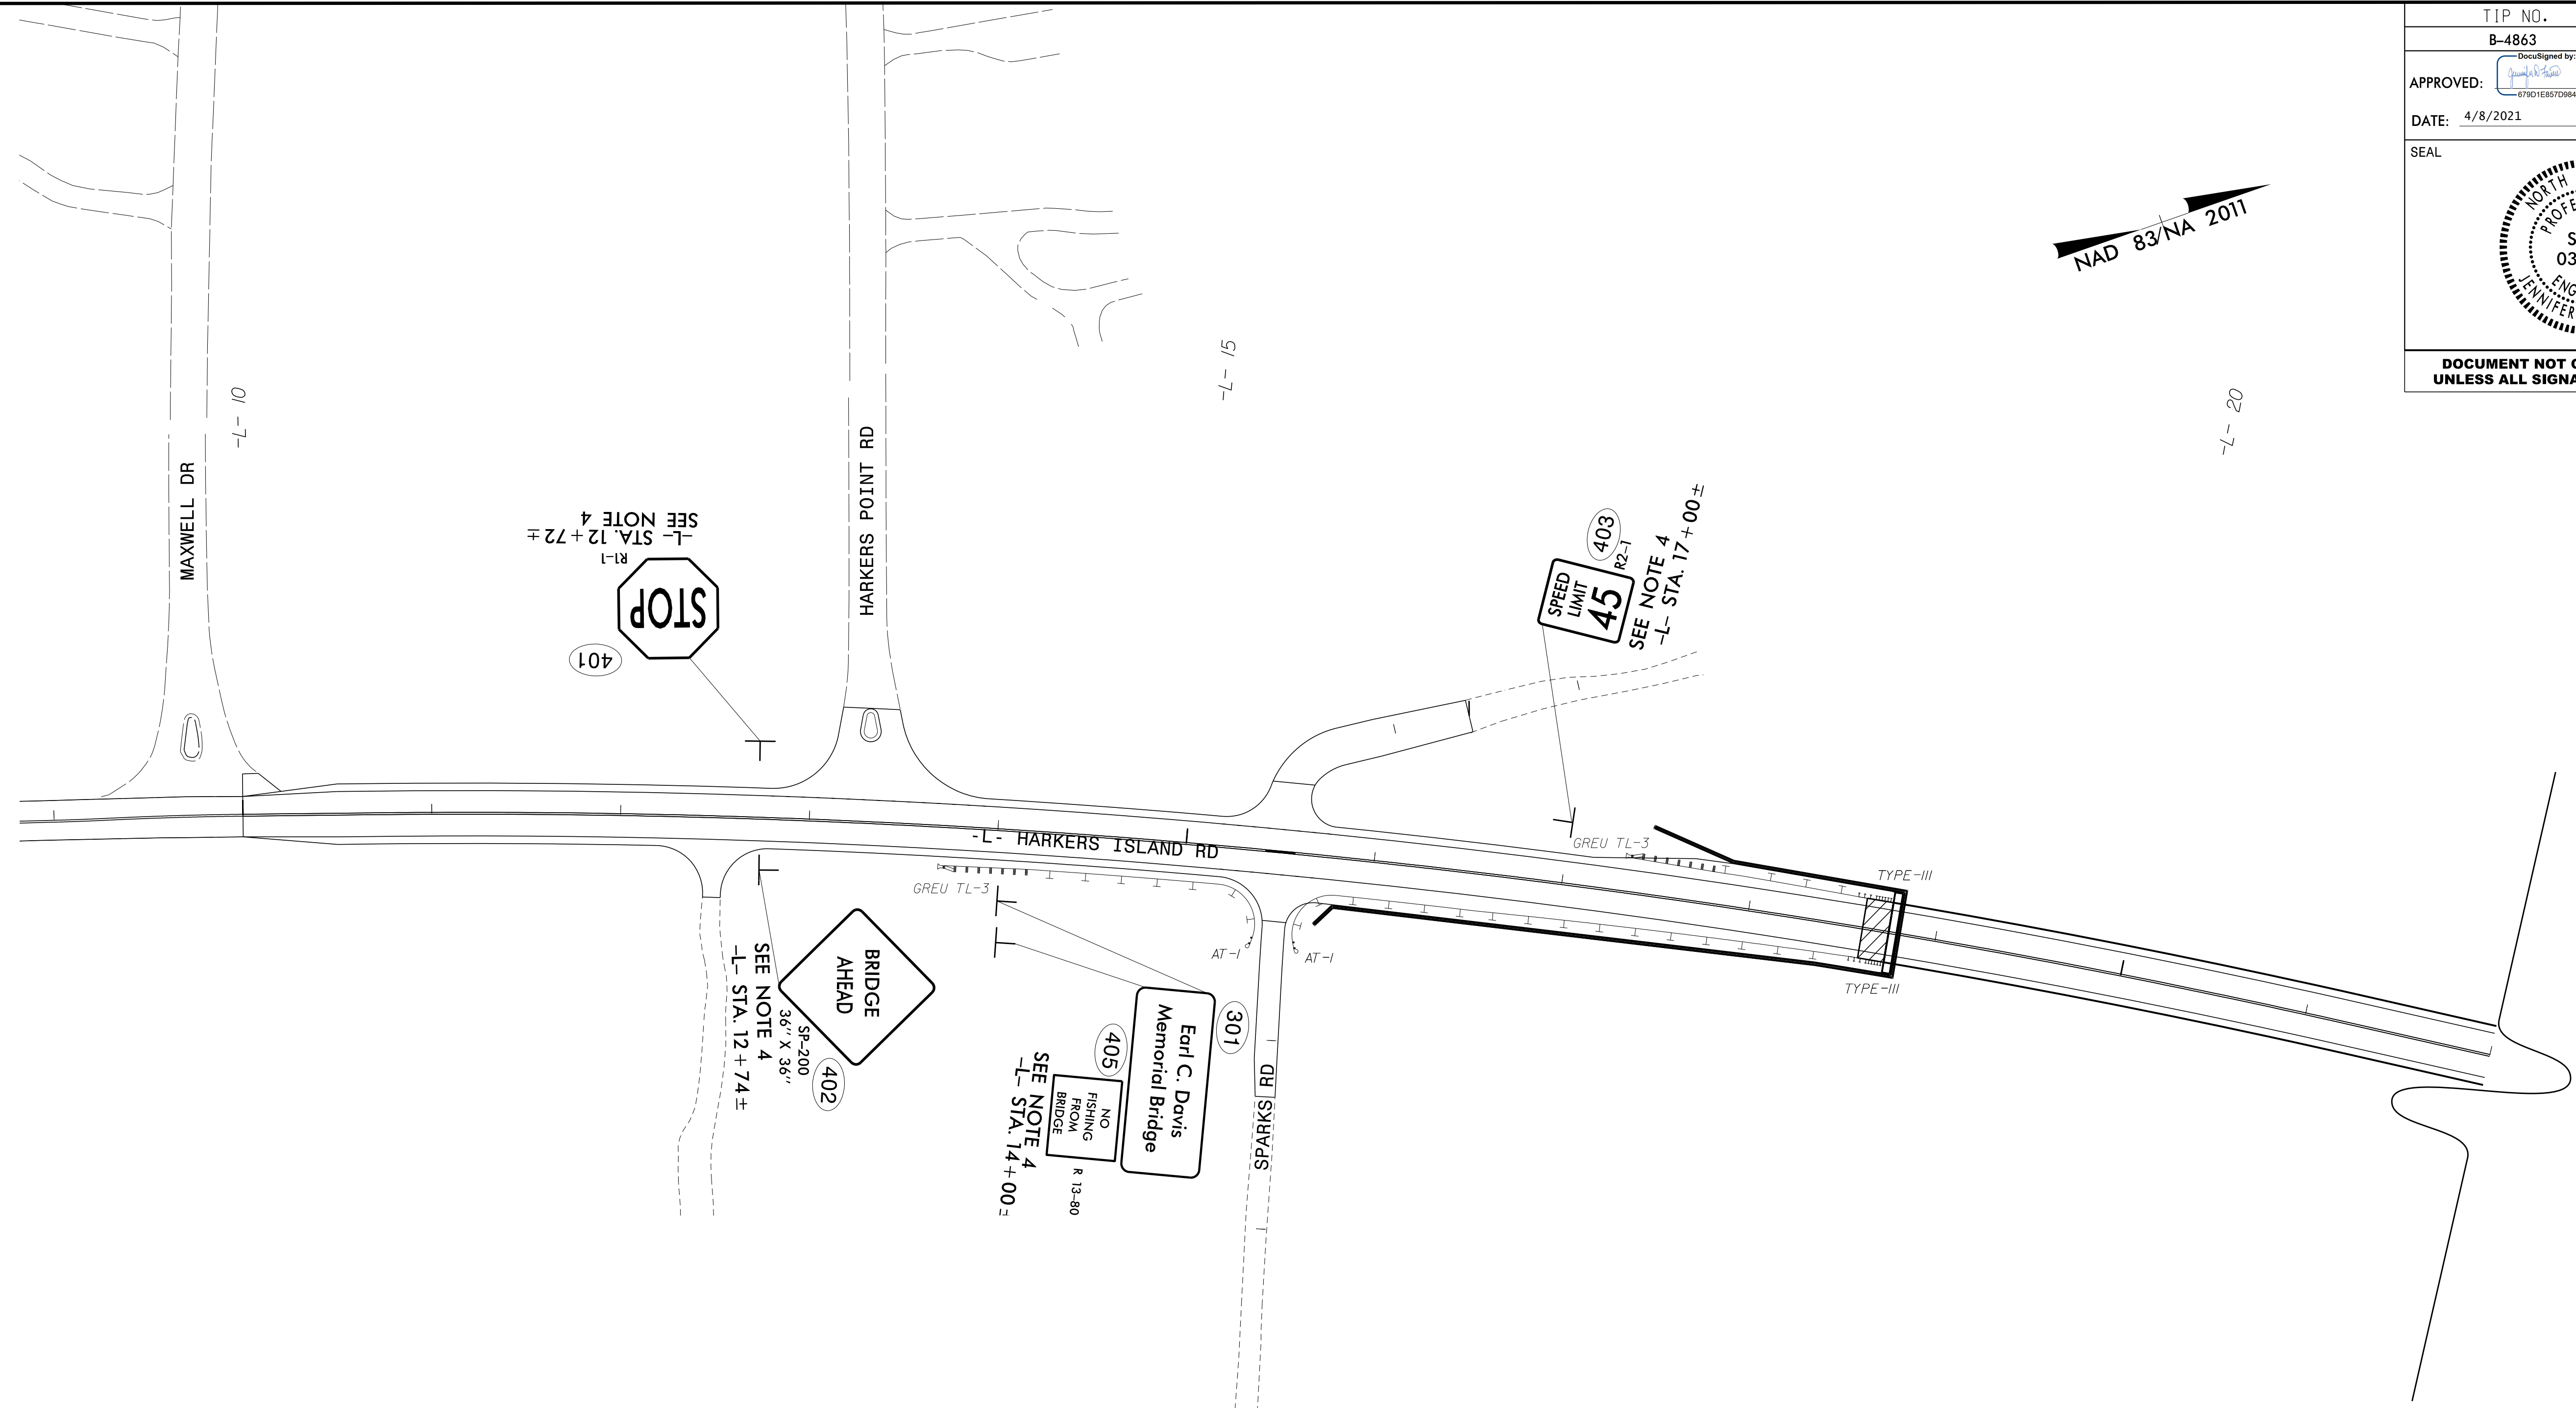


TIP NO. B-4863	SHEET NO. SIGN-4
APPROVED:  67901E857D98415...	
DATE: 4/8/2021	
SEAL 	
DOCUMENT NOT CONSIDERED FINAL UNLESS ALL SIGNATURES COMPLETED	



**PROJECT NOTES**

- 1 DISPOSAL OF SIGN SYSTEM, STEEL BEAM
- 2 DISPOSAL OF SIGN SYSTEM, U-CHANNEL
- 3 DISPOSAL OF SIGN SYSTEM, WOOD
- 4 SIGN ERECTION, TYPE D, E, AND F



**PROPOSED SIGNS**

4/7/2021  
R:\Project\Signing\CADD\Signing Layout Plans\B4863\_sign\_prop\_dtl\_01.dgn  
User:Kortavis