



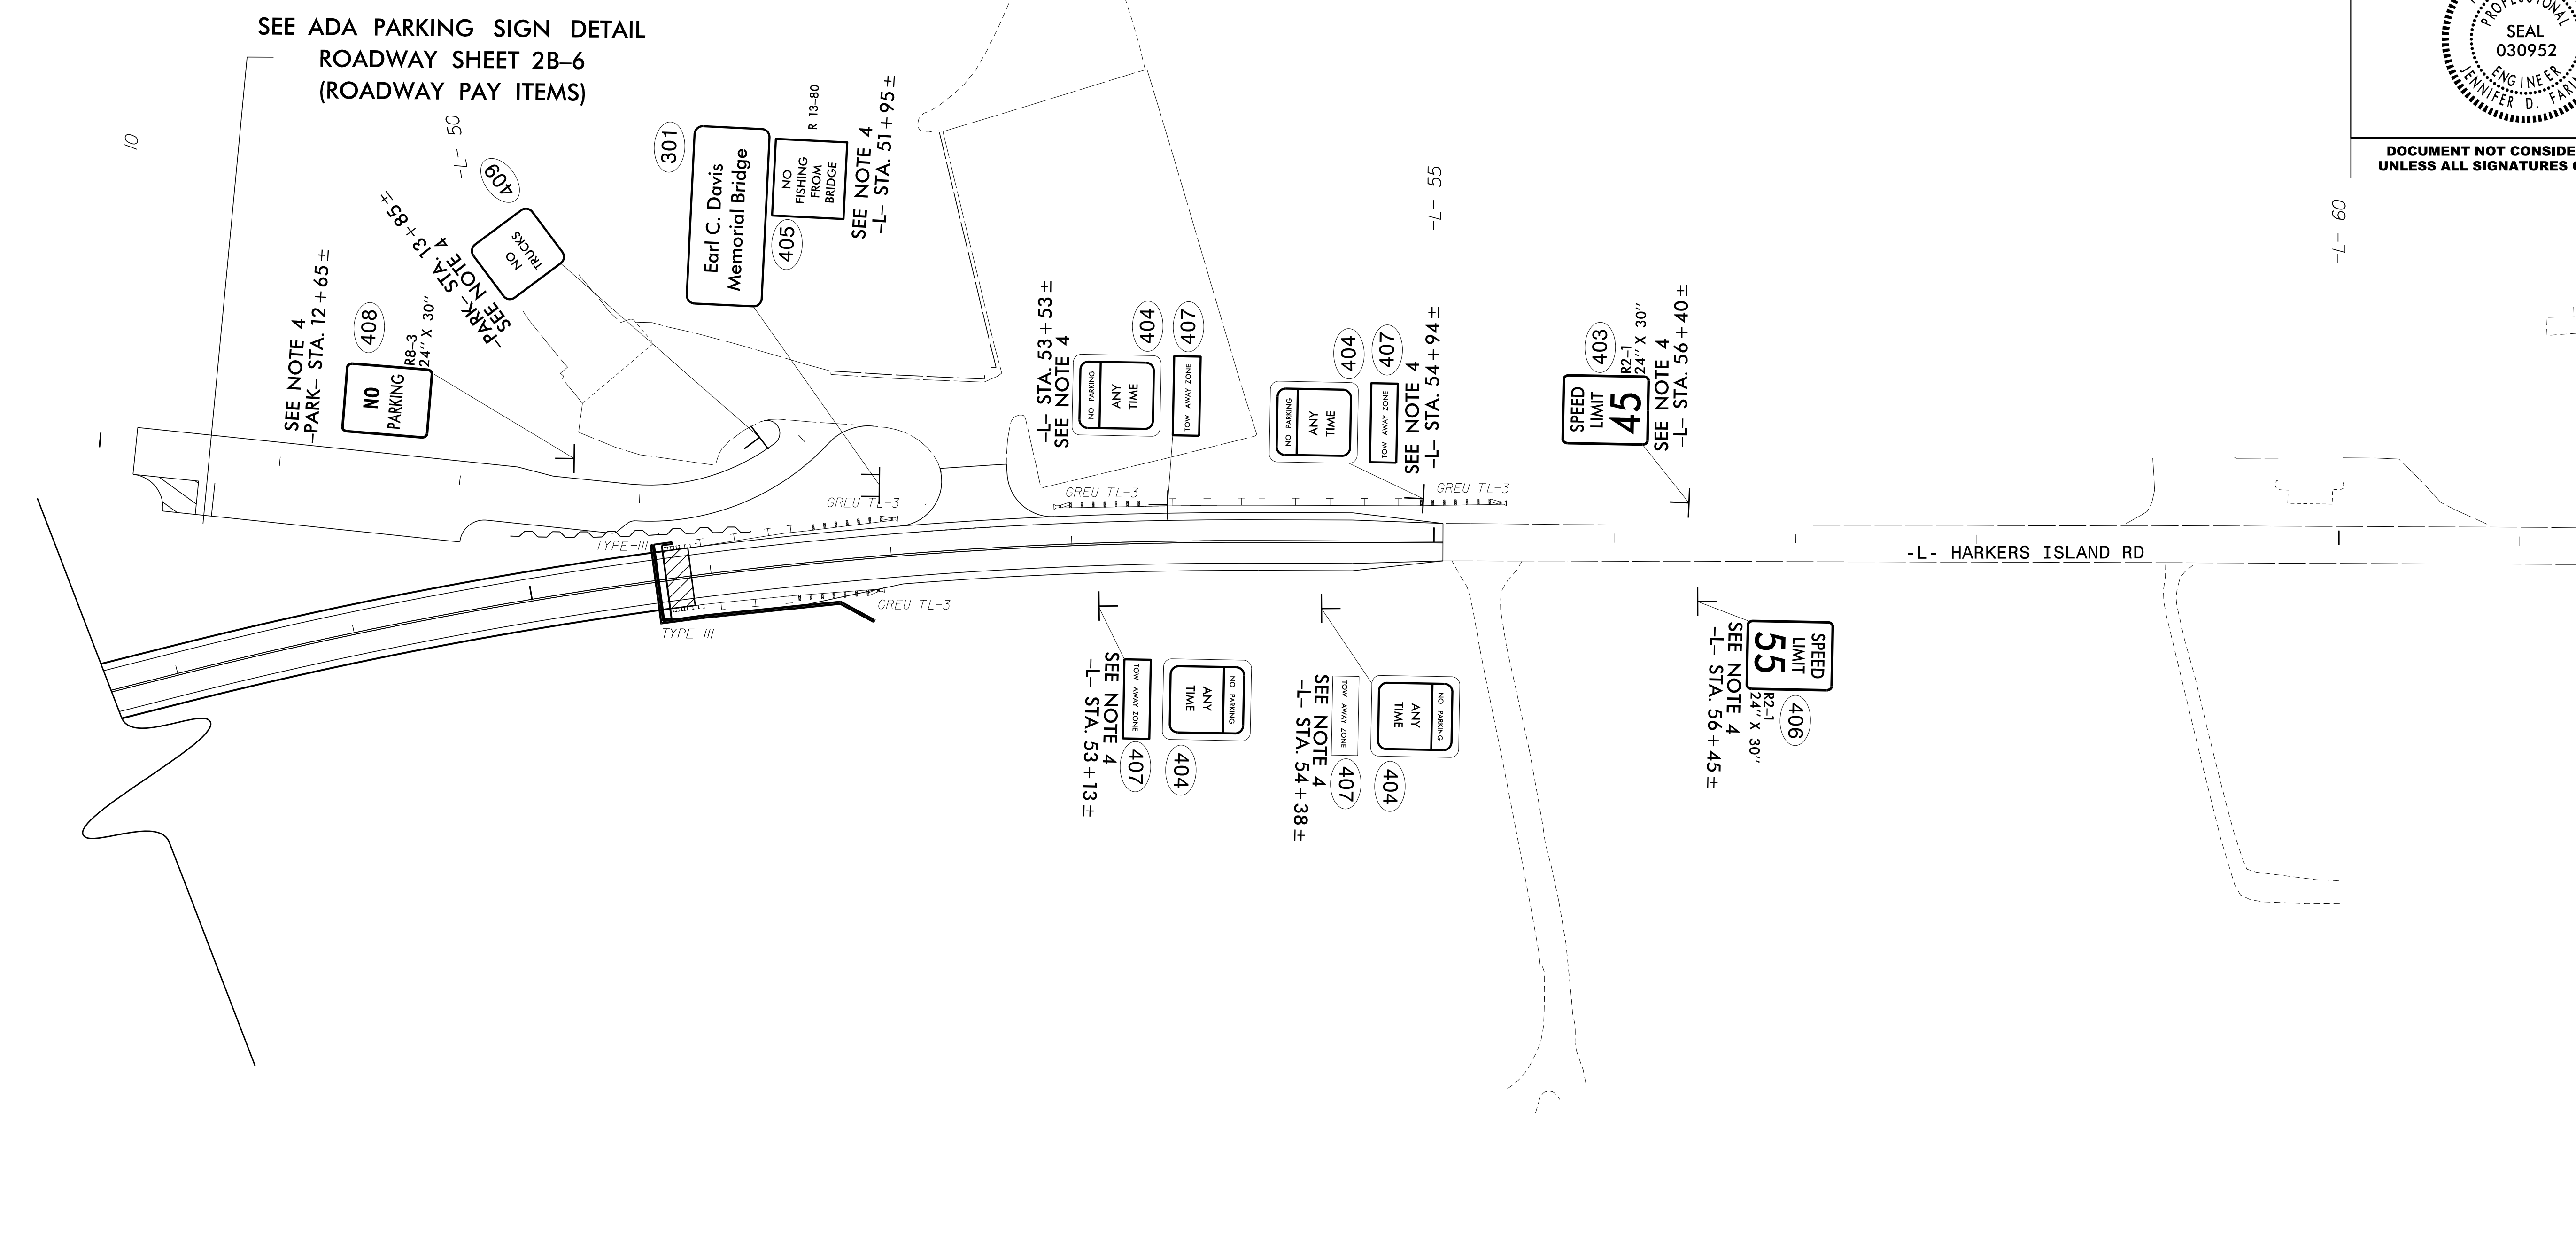

DOCUMENT NOT CONSIDERED FINAL  
UNLESS ALL SIGNATURES COMPLETED

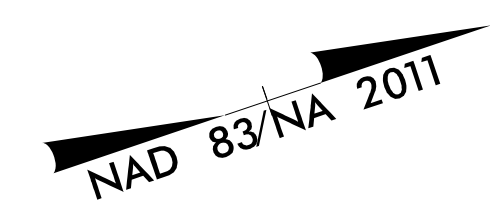

**PROJECT NOTES**

- 1 DISPOSAL OF SIGN SYSTEM, STEEL BEAM
- 2 DISPOSAL OF SIGN SYSTEM, U-CHANNEL
- 3 DISPOSAL OF SIGN SYSTEM, WOOD
- 4 SIGN ERECTION, TYPE D, E, AND F

4/7/2021  
X:\P\1030036013-B-4863-Design\Design\Traffic\Signing\CADD\Signing Layout Plans\B4863-sign\_prop-dtl\_04.dgn  
User:korlov15



**PROPOSED SIGNS**