
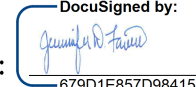
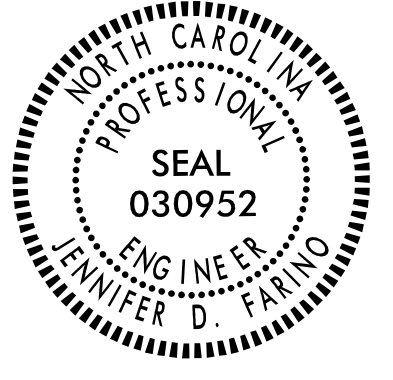


NAD 83/NA 2011

TIP NO. B-4863	SHEET NO. SIGN-7
APPROVED:  07901E857098415	
DATE: 4/8/2021	
SEAL	
	
DOCUMENT NOT CONSIDERED FINAL UNLESS ALL SIGNATURES COMPLETED	

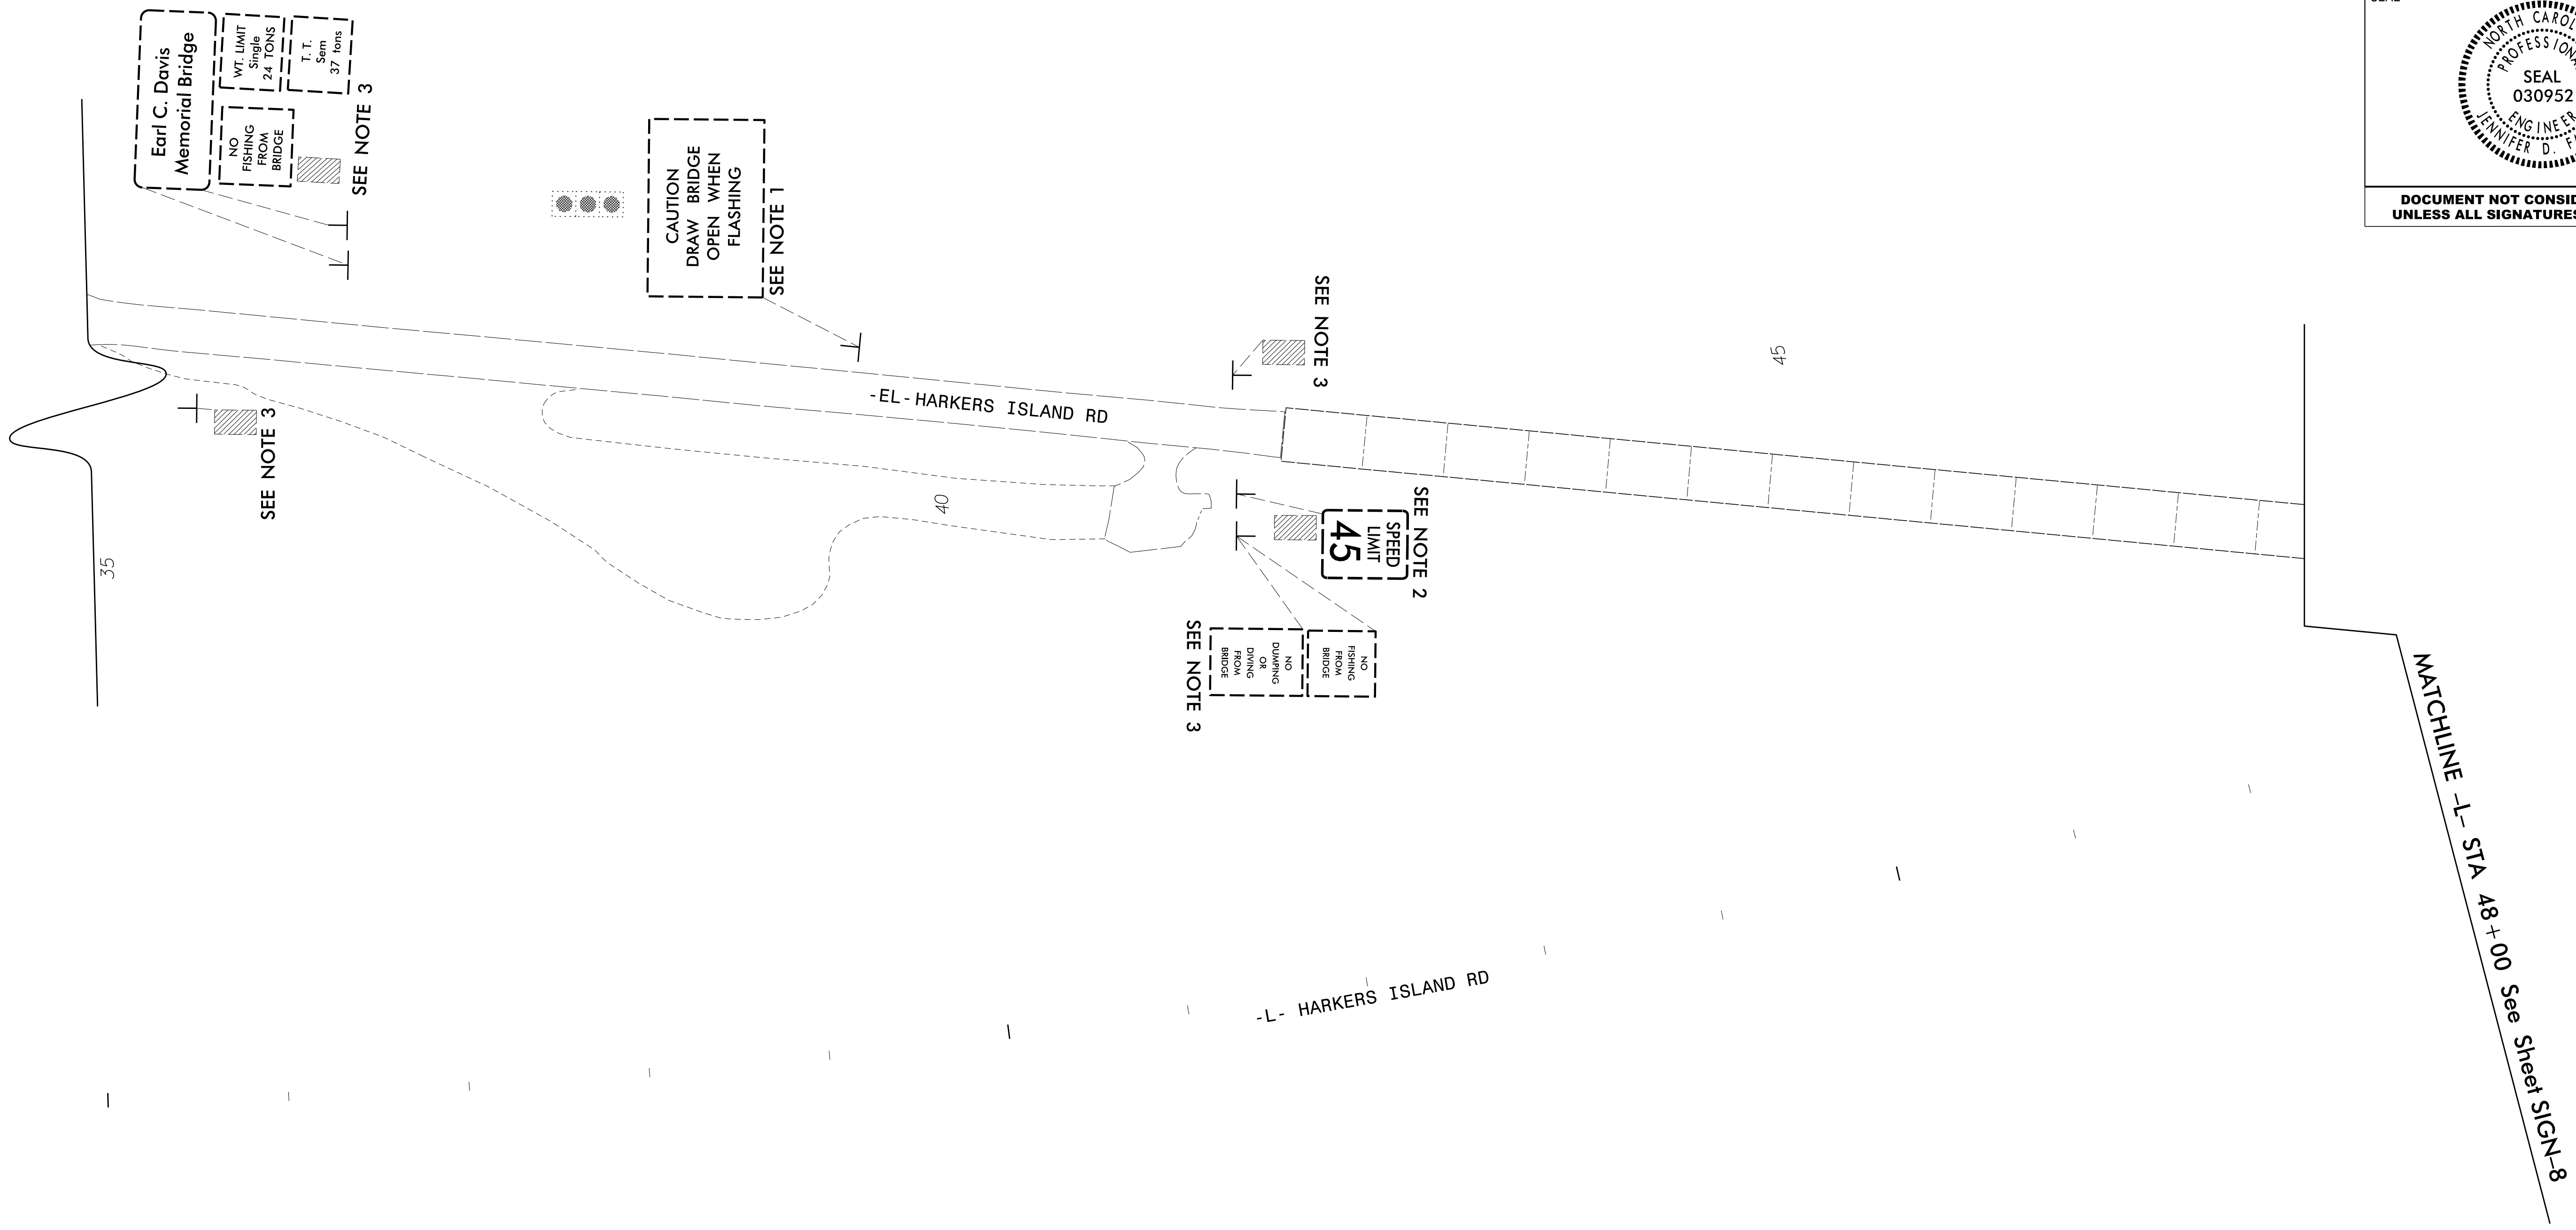

PROJECT NOTES

- 1 DISPOSAL OF SIGN SYSTEM, STEEL BEAM
- 2 DISPOSAL OF SIGN SYSTEM, U-CHANNEL
- 3 DISPOSAL OF SIGN SYSTEM, WOOD
- 4 SIGN ERECTION, TYPE D, E, AND F



EXISTING SIGNS

3/29/2021
F:\Traffic\Signing\CADD\Signing Layout Plans\B4863_sign_exist.dtl_03.dgn
User:Kortov15