
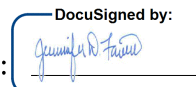
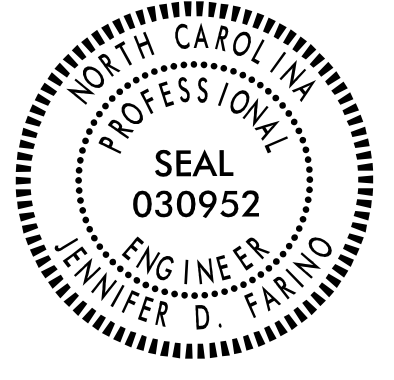


TIP NO. B-4863	SHEET NO. SIGN-8
APPROVED:  DocuSigned by: 675D1E857D08415...	
DATE: 4/8/2021	
SEAL 	
DOCUMENT NOT CONSIDERED FINAL UNLESS ALL SIGNATURES COMPLETED	

NAD 83/NA 2011

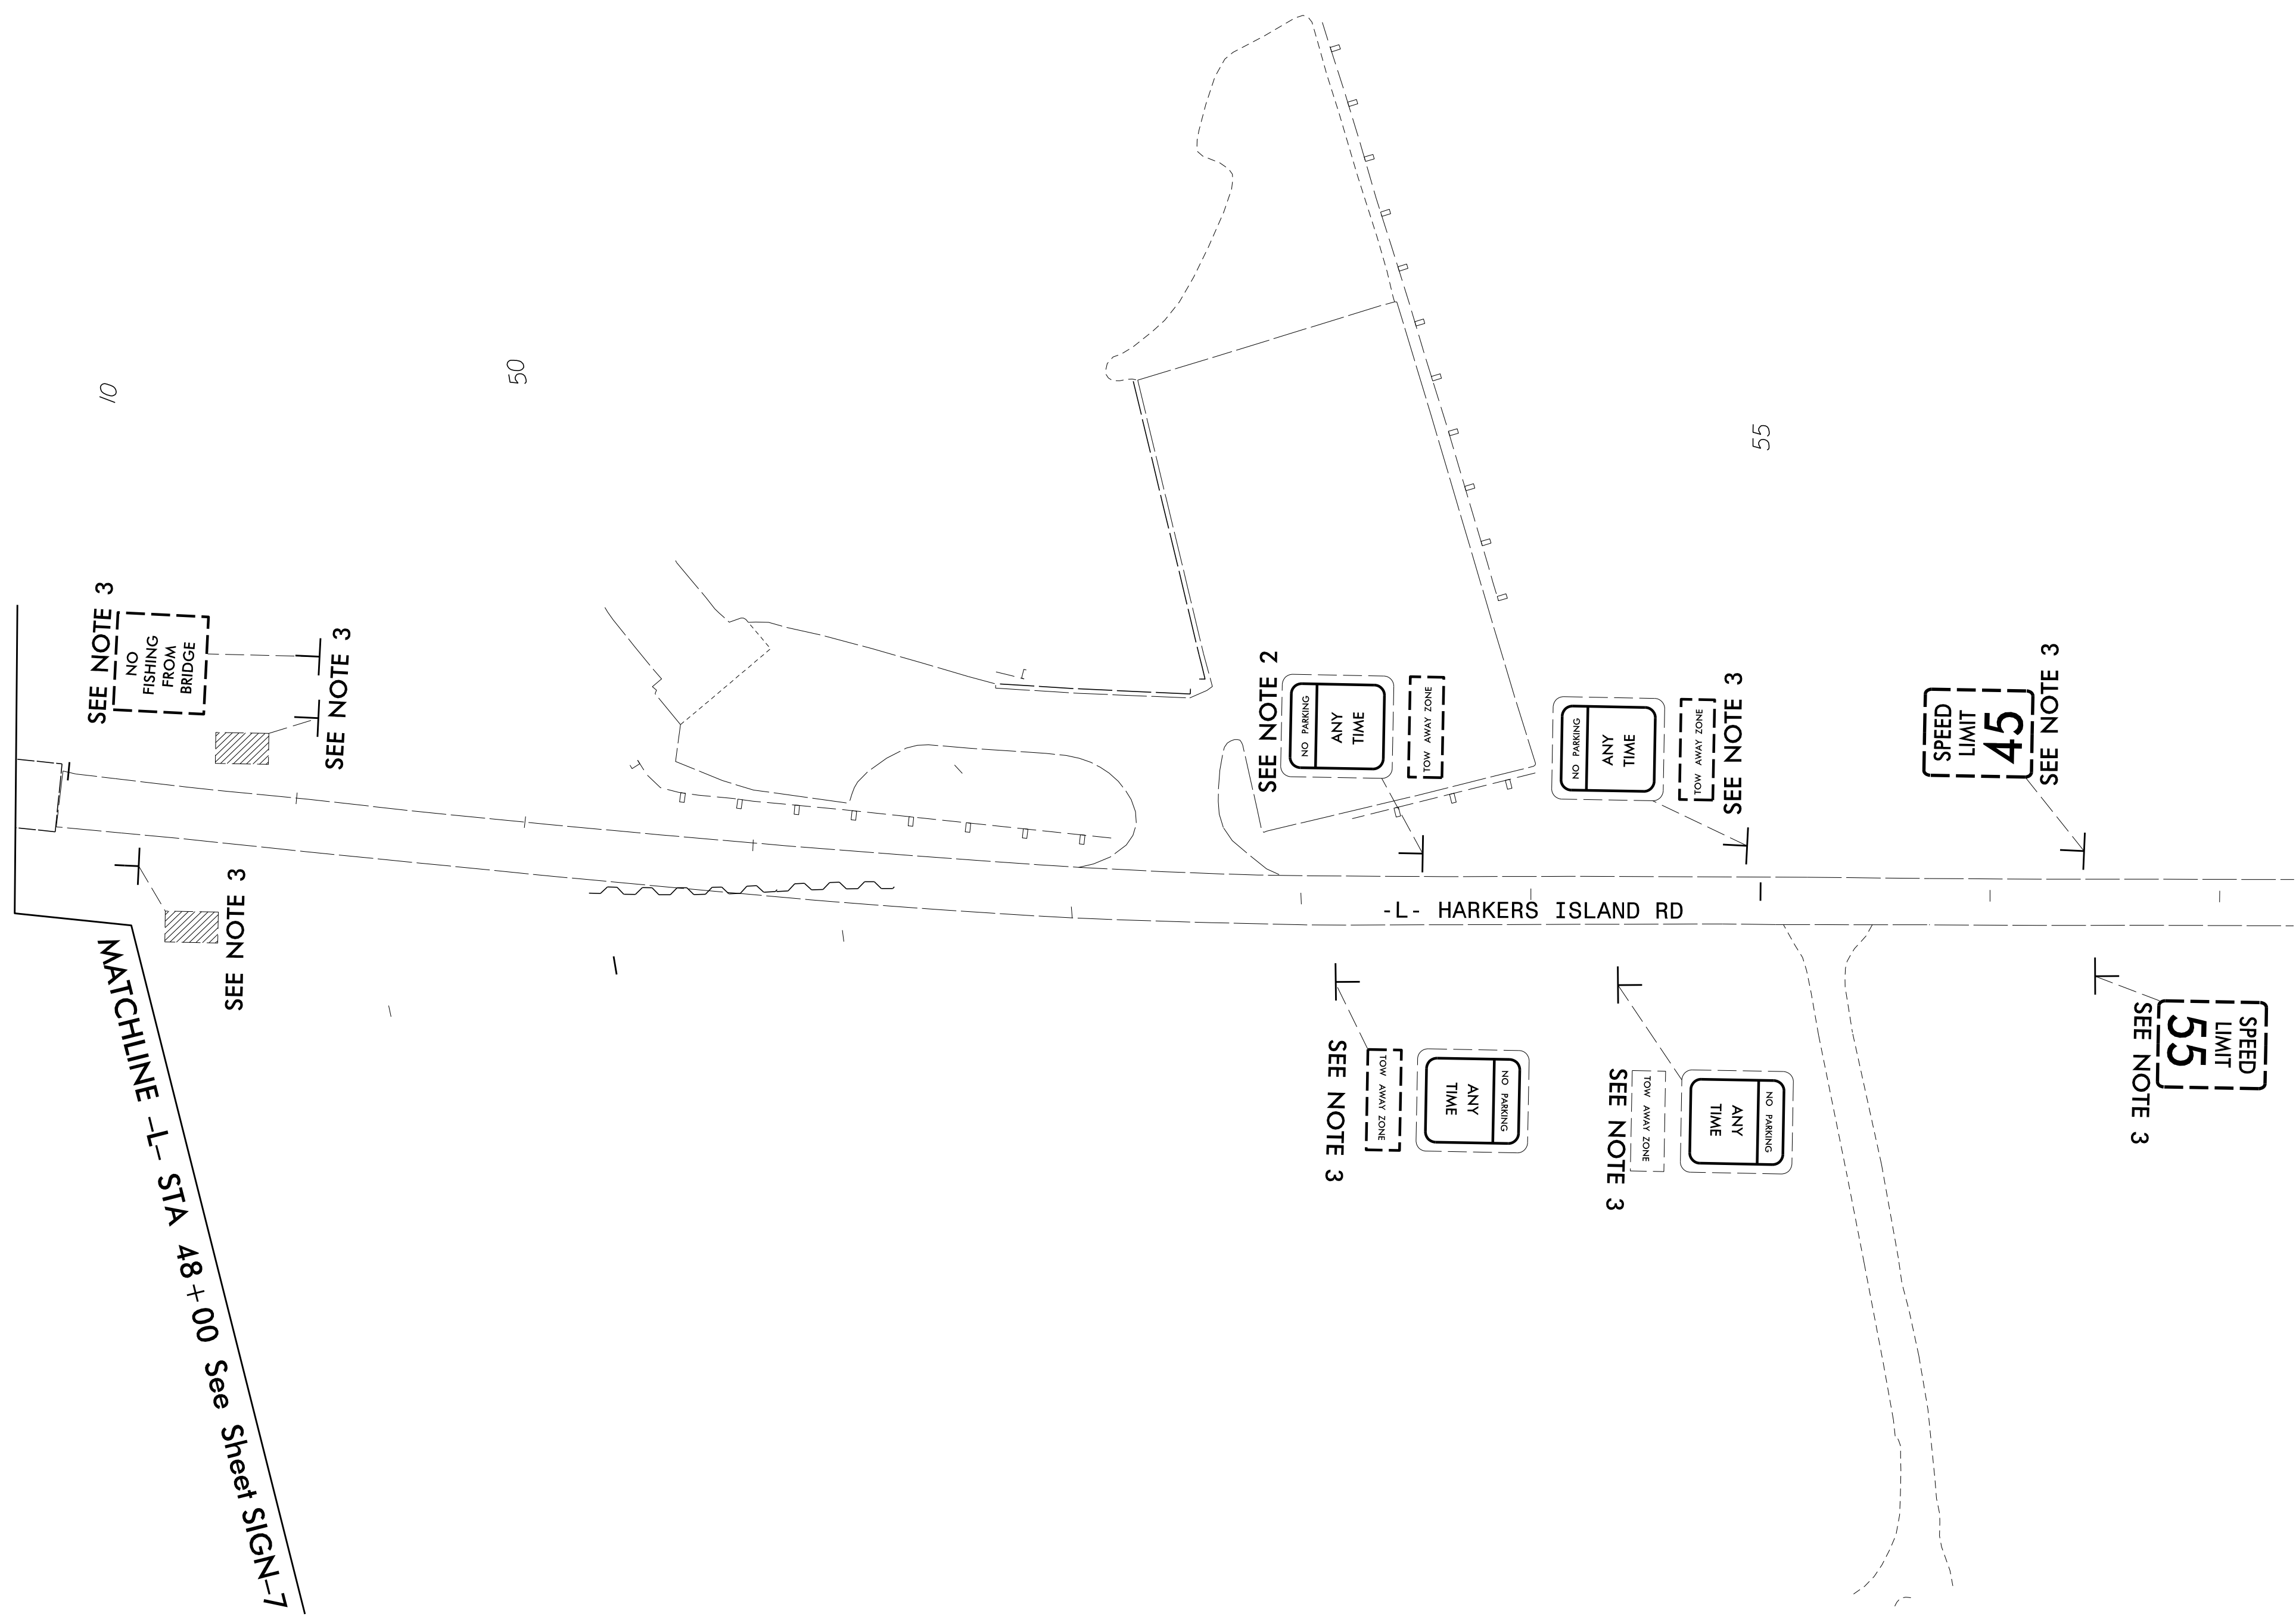

PROJECT NOTES

- 1 DISPOSAL OF SIGN SYSTEM, STEEL BEAM
- 2 DISPOSAL OF SIGN SYSTEM, U-CHANNEL
- 3 DISPOSAL OF SIGN SYSTEM, WOOD
- 4 SIGN ERECTION, TYPE D, E, AND F



EXISTING SIGNS

3/29/2021
X:\P\1030036013-B-4863-Design\Design\Traffic\Signing\CADD\Signing Layout Plans\B4863-sign-exist.dtl_04.dgn
User:Kortovis