


09, 02/28/2011

TIP PROJECT: B-4863

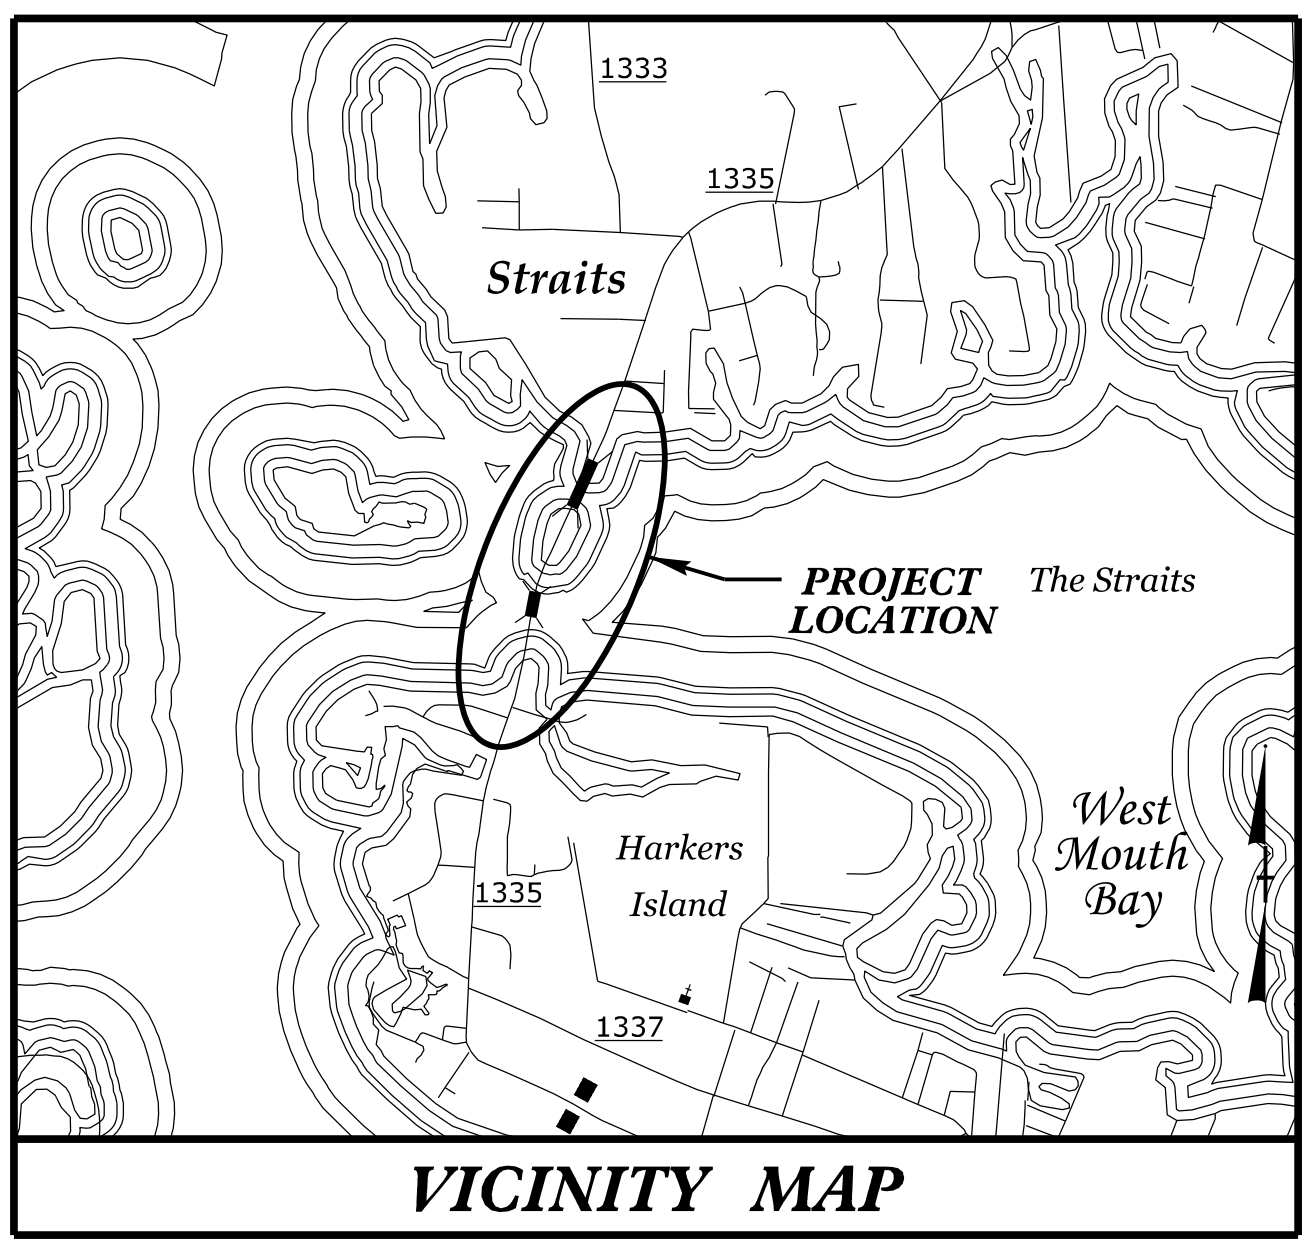



STATE OF NORTH CAROLINA
DIVISION OF HIGHWAYS

**UTILITIES BY OTHERS PLANS
CARTERET COUNTY**


LOCATION: REPLACEMENT OF BRIDGE NOS. 73 AND 96 CARRYING
SR 1335 (HARKERS ISLAND RD) OVER THE STRAITS

TYPE OF WORK: POWER (TRANSMISSION) AND COMMUNICATIONS

NOTE:
ALL UTILITY WORK SHOWN ON THIS SHEET WILL BE DONE BY OTHERS. NO PAYMENT WILL BE MADE TO THE CONTRACTOR FOR UTILITY WORK SHOWN ON THIS SHEET.

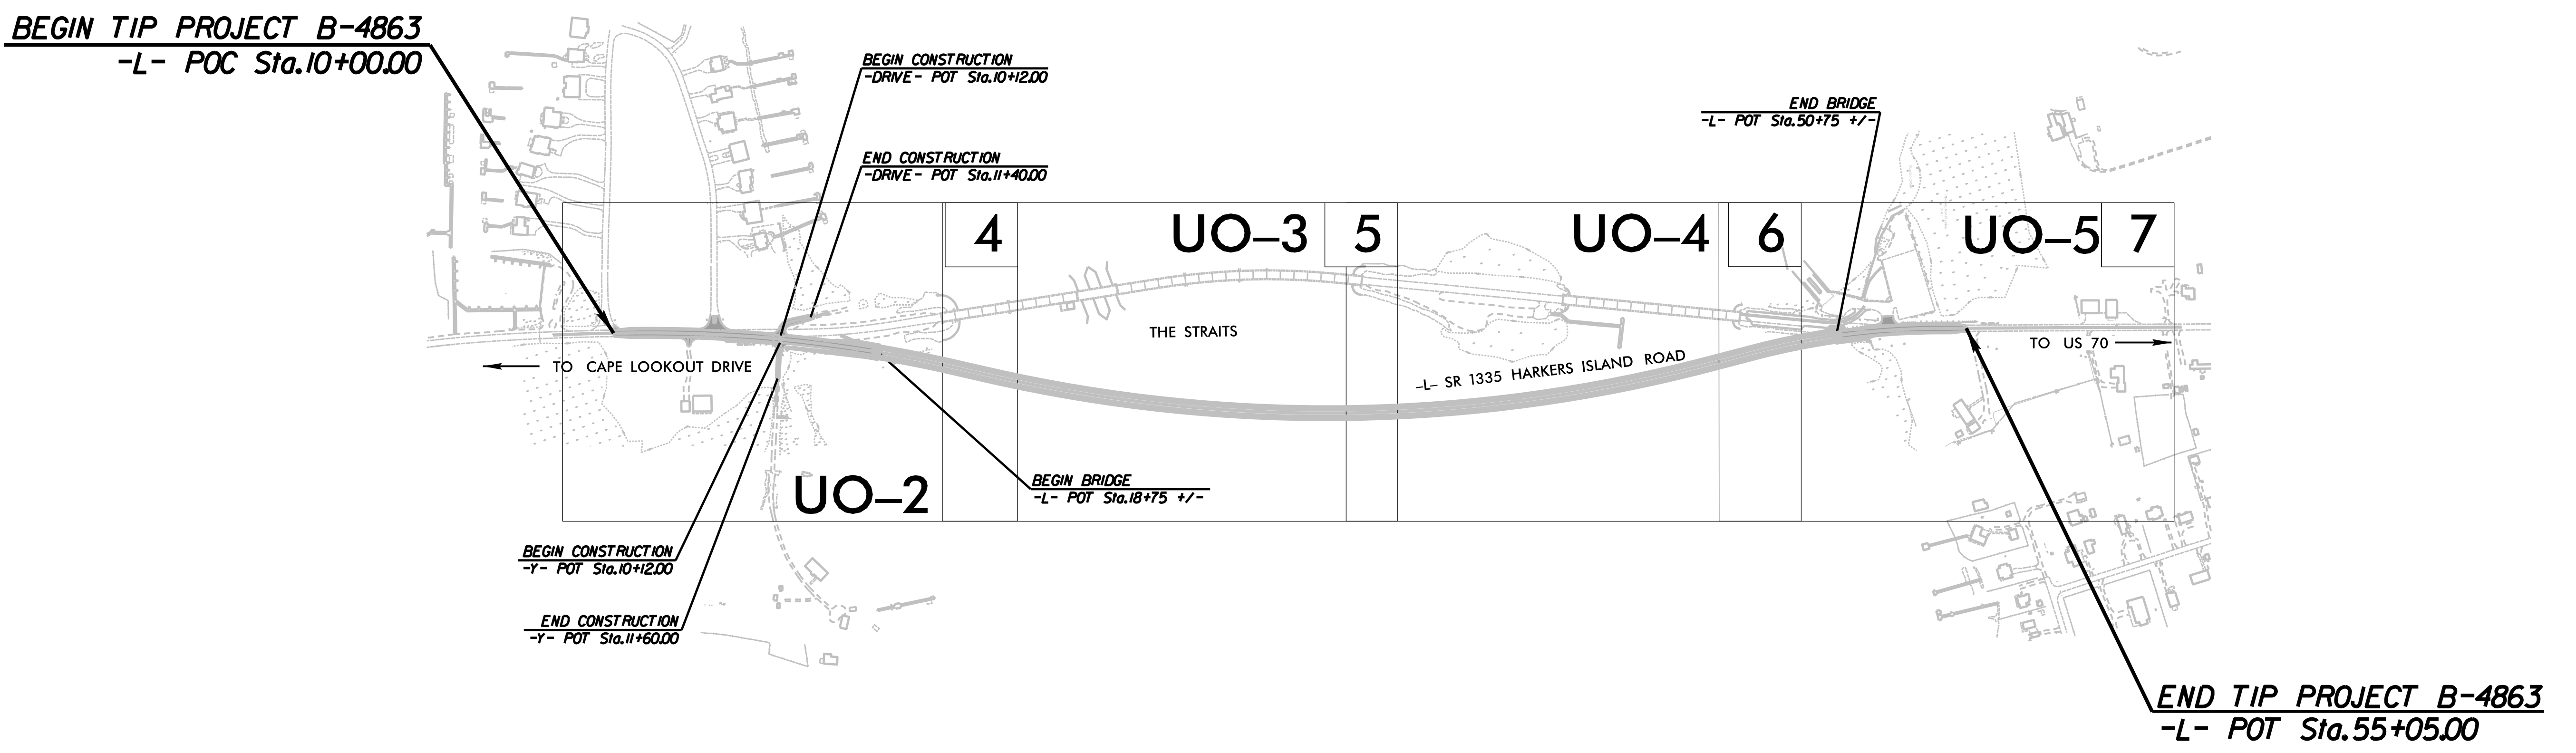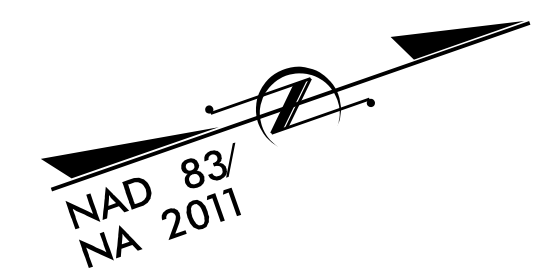

GRAPHIC SCALES

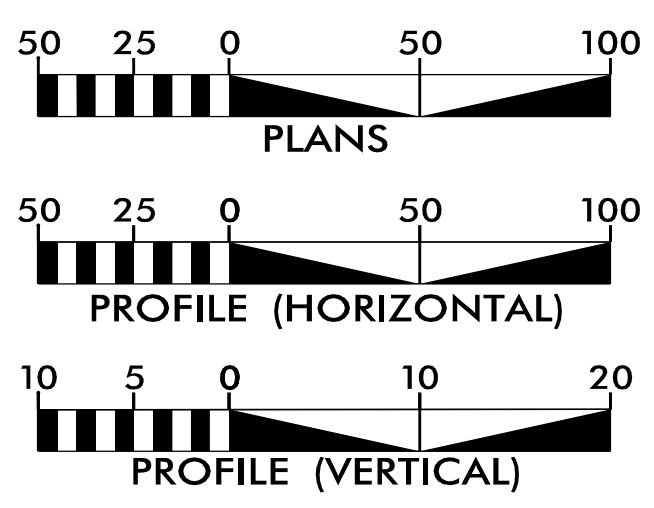

INDEX OF SHEETS

SHEET NO.:	DESCRIPTION:
UO-1	TITLE SHEET
UO-2 THRU UO-5	UBO PLAN SHEETS

UTILITY OWNERS WITH CONFLICTS

- (A) POWER - CCEMC
- (B) COMMUNICATIONS - CENTURYLINK
- (C) COMMUNICATIONS - SPECTRUM
- (D) COMMUNICATIONS - CONTERRA BROADBAND

PREPARED IN THE OFFICE OF:

SO-DEEP | SAM NCTM

A SAM COMPANY
2800-154 Sumner Boulevard, Raleigh, NC 27616 Tel 919-878-7466

Keith Garry UTILITY PROJECT MANAGER
Freddie Bunn PROJECT UTILITY COORDINATOR

DIVISION OF HIGHWAYS
DIVISION 02
DIV ADDRESS
105 PACTOLUS HWY (NC 33)
PO BOX 1587
GREENVILLE, NC 27835

Hon Yeung, PE DIVISION CONTACT #1
David Kramer DIVISION CONTACT #2

\$\$\$ SYSTEM \$\$\$
\$\$\$ DOWN \$\$\$
\$\$\$ USERNAME \$\$\$