
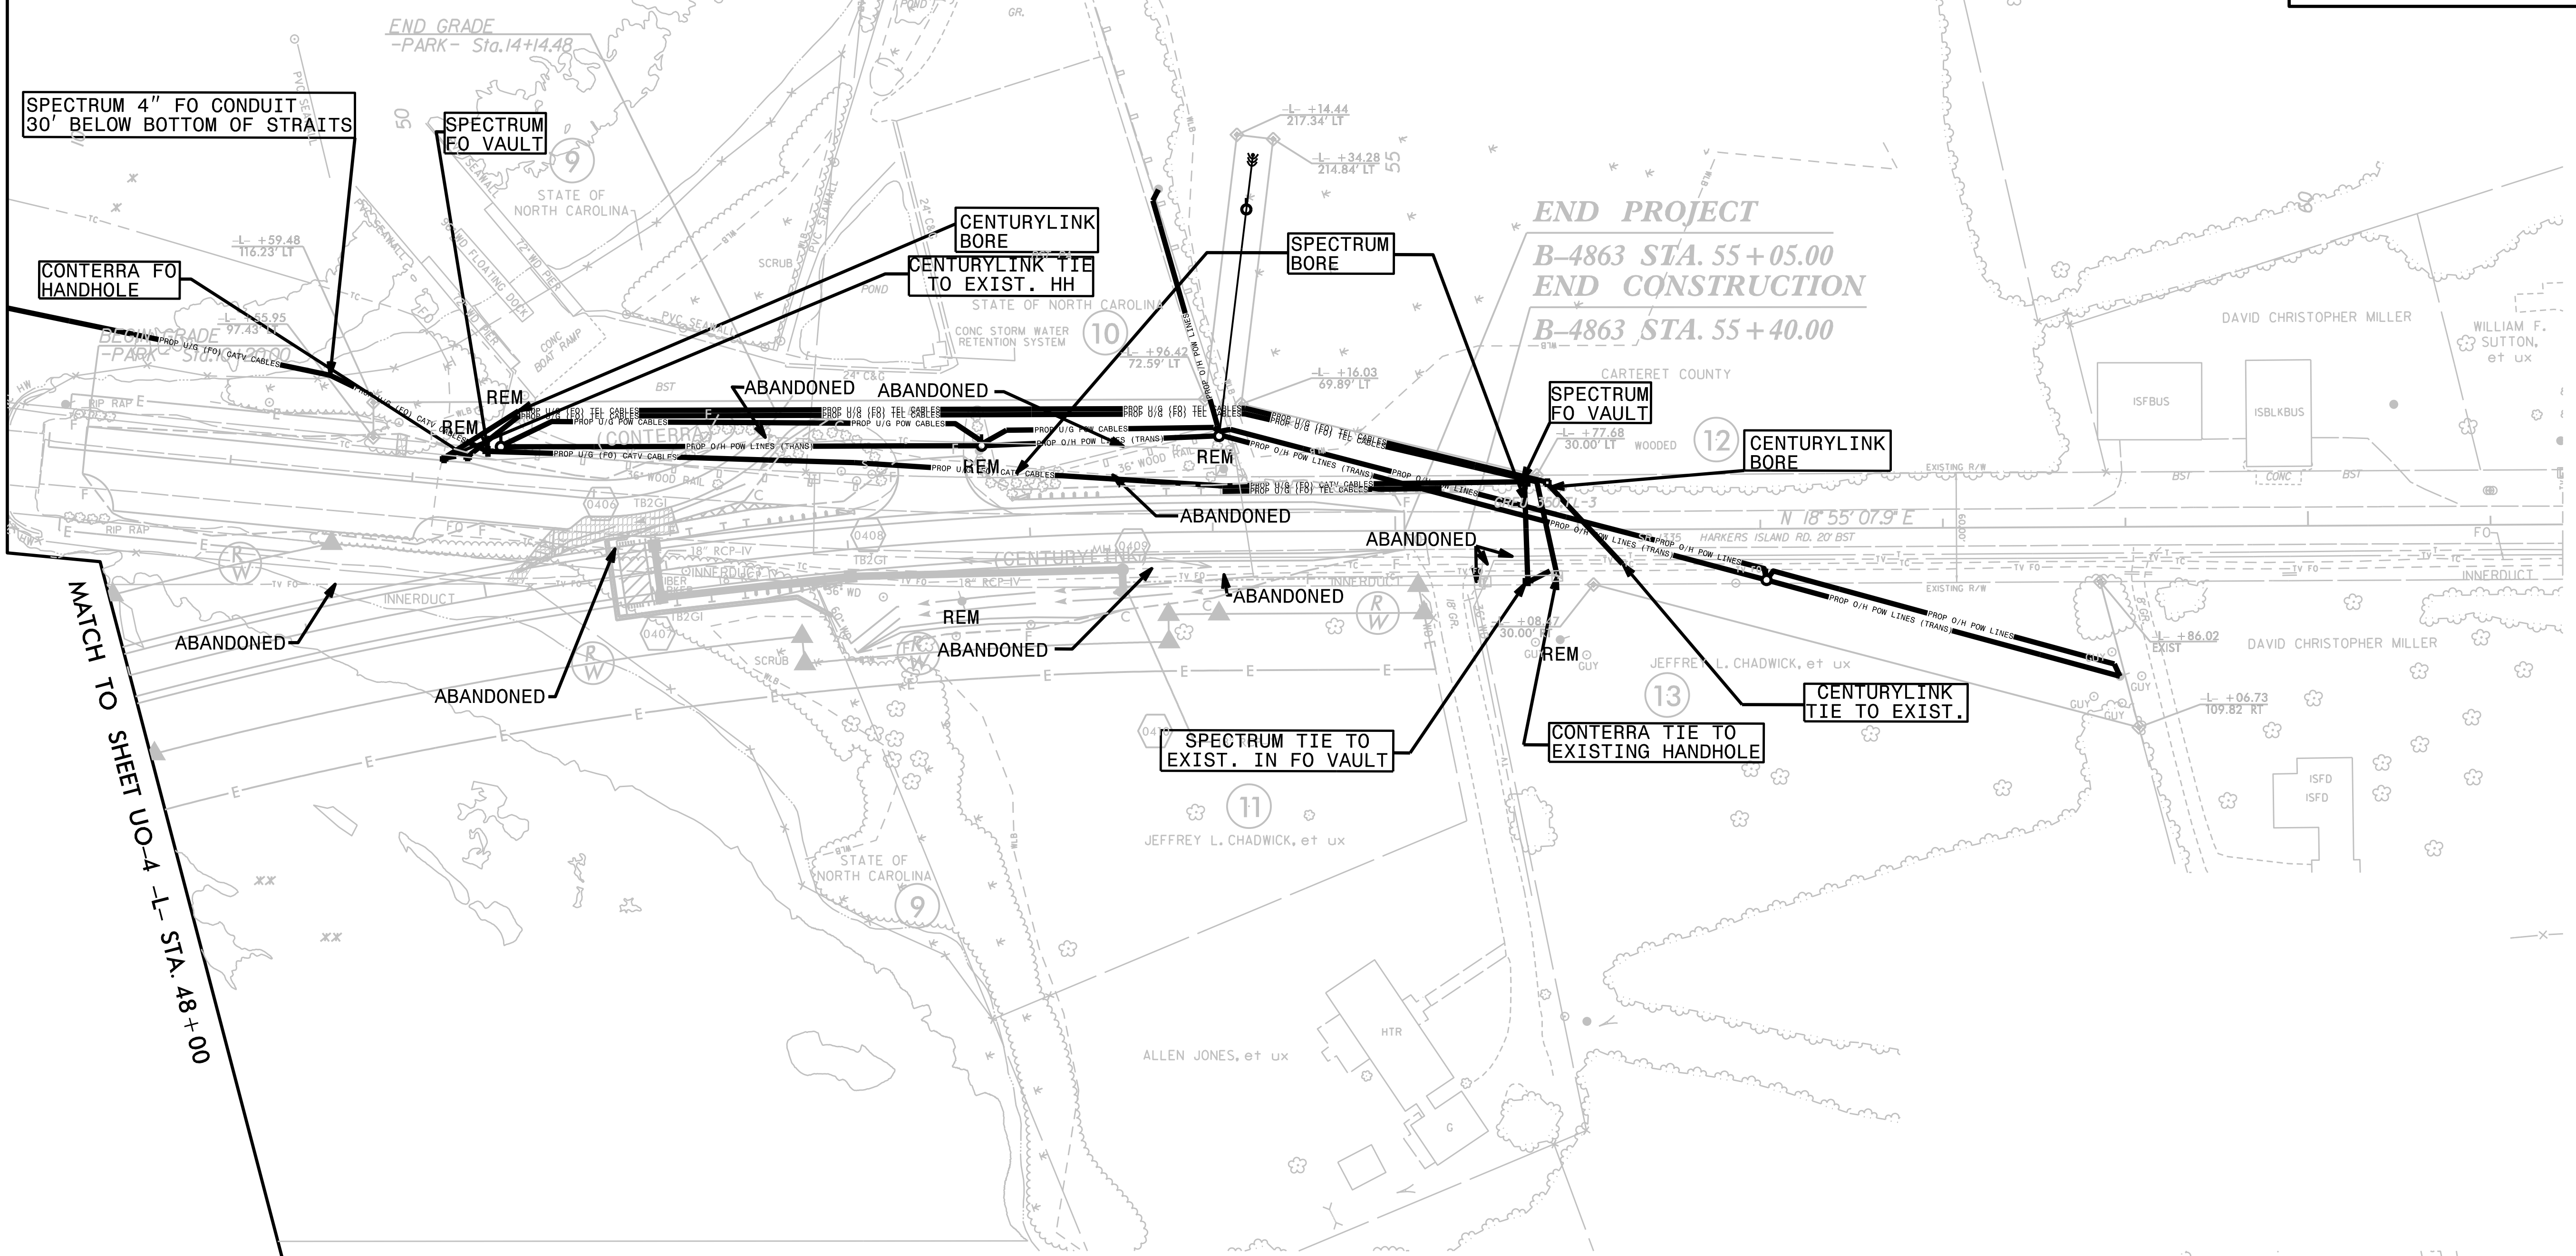


PROJECT REFERENCE NO.	SHEET NO.
B-4863	U0-5
THIS SHEET CORRESPONDS TO R0Y-7	
UTILITIES BY OTHERS	
NOTE: ALL UTILITY WORK SHOWN ON THIS SHEET WILL BE DONE BY OTHERS. NO PAYMENT WILL BE MADE TO THE CONTRACTOR FOR UTILITY WORK SHOWN ON THIS SHEET.	

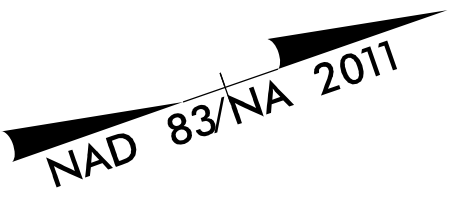

SPECTRUM 4" FO CONDUIT  
30' BELOW BOTTOM OF STRAITS

CONTERRA FO  
HANDHOLE

SPECTRUM  
FO VAULT

CENTURYLINK  
BORE

CENTURYLINK TIE  
TO EXIST. HH

SPECTRUM  
BORE

END PROJECT  
B-4863 STA. 55 + 05.00  
END CONSTRUCTION  
B-4863 STA. 55 + 40.00

SPECTRUM  
FO VAULT

CENTURYLINK  
BORE

SPECTRUM TIE TO  
EXIST. IN FO VAULT

CONTERRA TIE TO  
EXISTING HANDHOLE

CENTURYLINK  
TIE TO EXIST.

MATCH TO SHEET U0-4 - STA. 48 + 00

REVISIONS

\* NOTE: USE ROCK PLATING FROM -PARK- STA. 11+90+/- TO STA. 11+95+/-, LEFT AND CARRY ROCK PLATING TO 2.5:1 (H:V) SLOPE AND USE ROCK PLATING DETAIL NO. 1 OF ROADWAY STANDARD DRAWING NO. 275.01.

\*\* NOTE: USE ROCK PLATING FROM -PARK- STA. 12+80+/- TO STA. 13+40+/-, RIGHT AND CARRY ROCK PLATING TO 2.5:1 (H:V) SLOPE AND USE ROCK PLATING DETAIL WITH 8' GUARDRAIL POSTS ON ROADWAY PLAN SHEET NO. 2C-8.

1  
2  
