
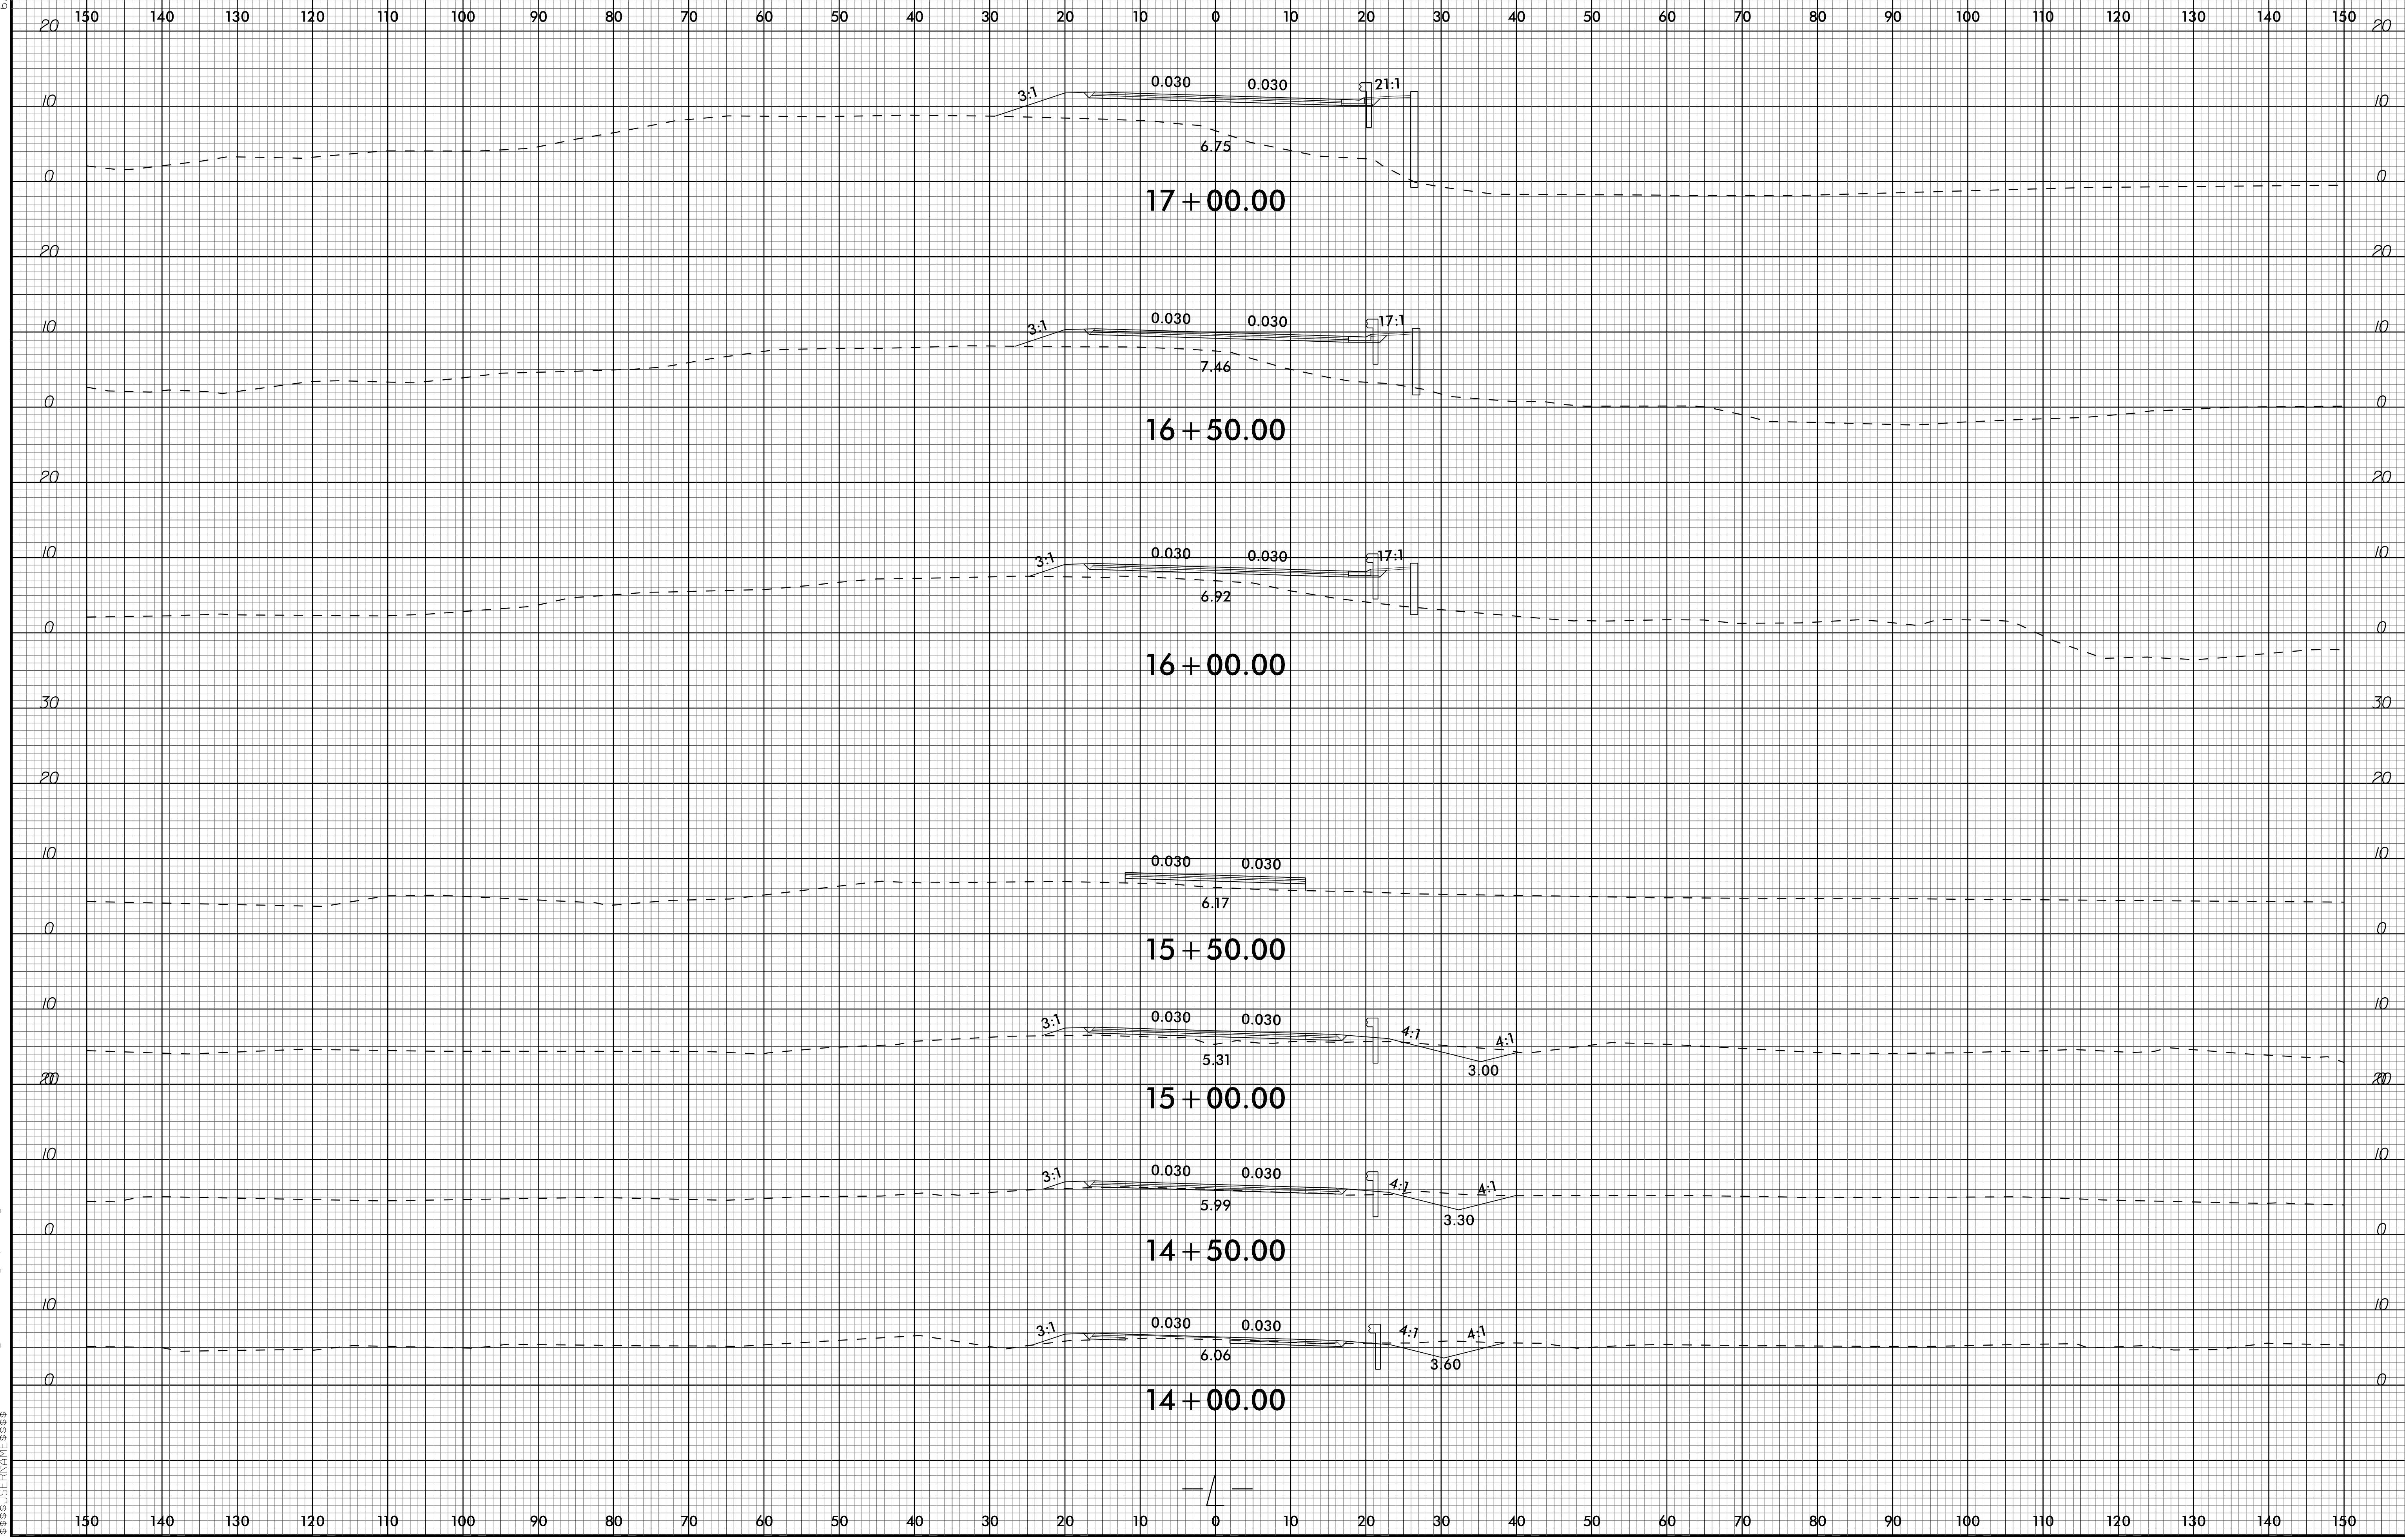


6/23/16

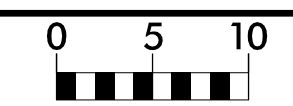

14-JAN-2020 15:07  
S:\PROJECTS\B4863\B4863\_Fdyj\_xpl.Ldgn  
3:30:58 PM