
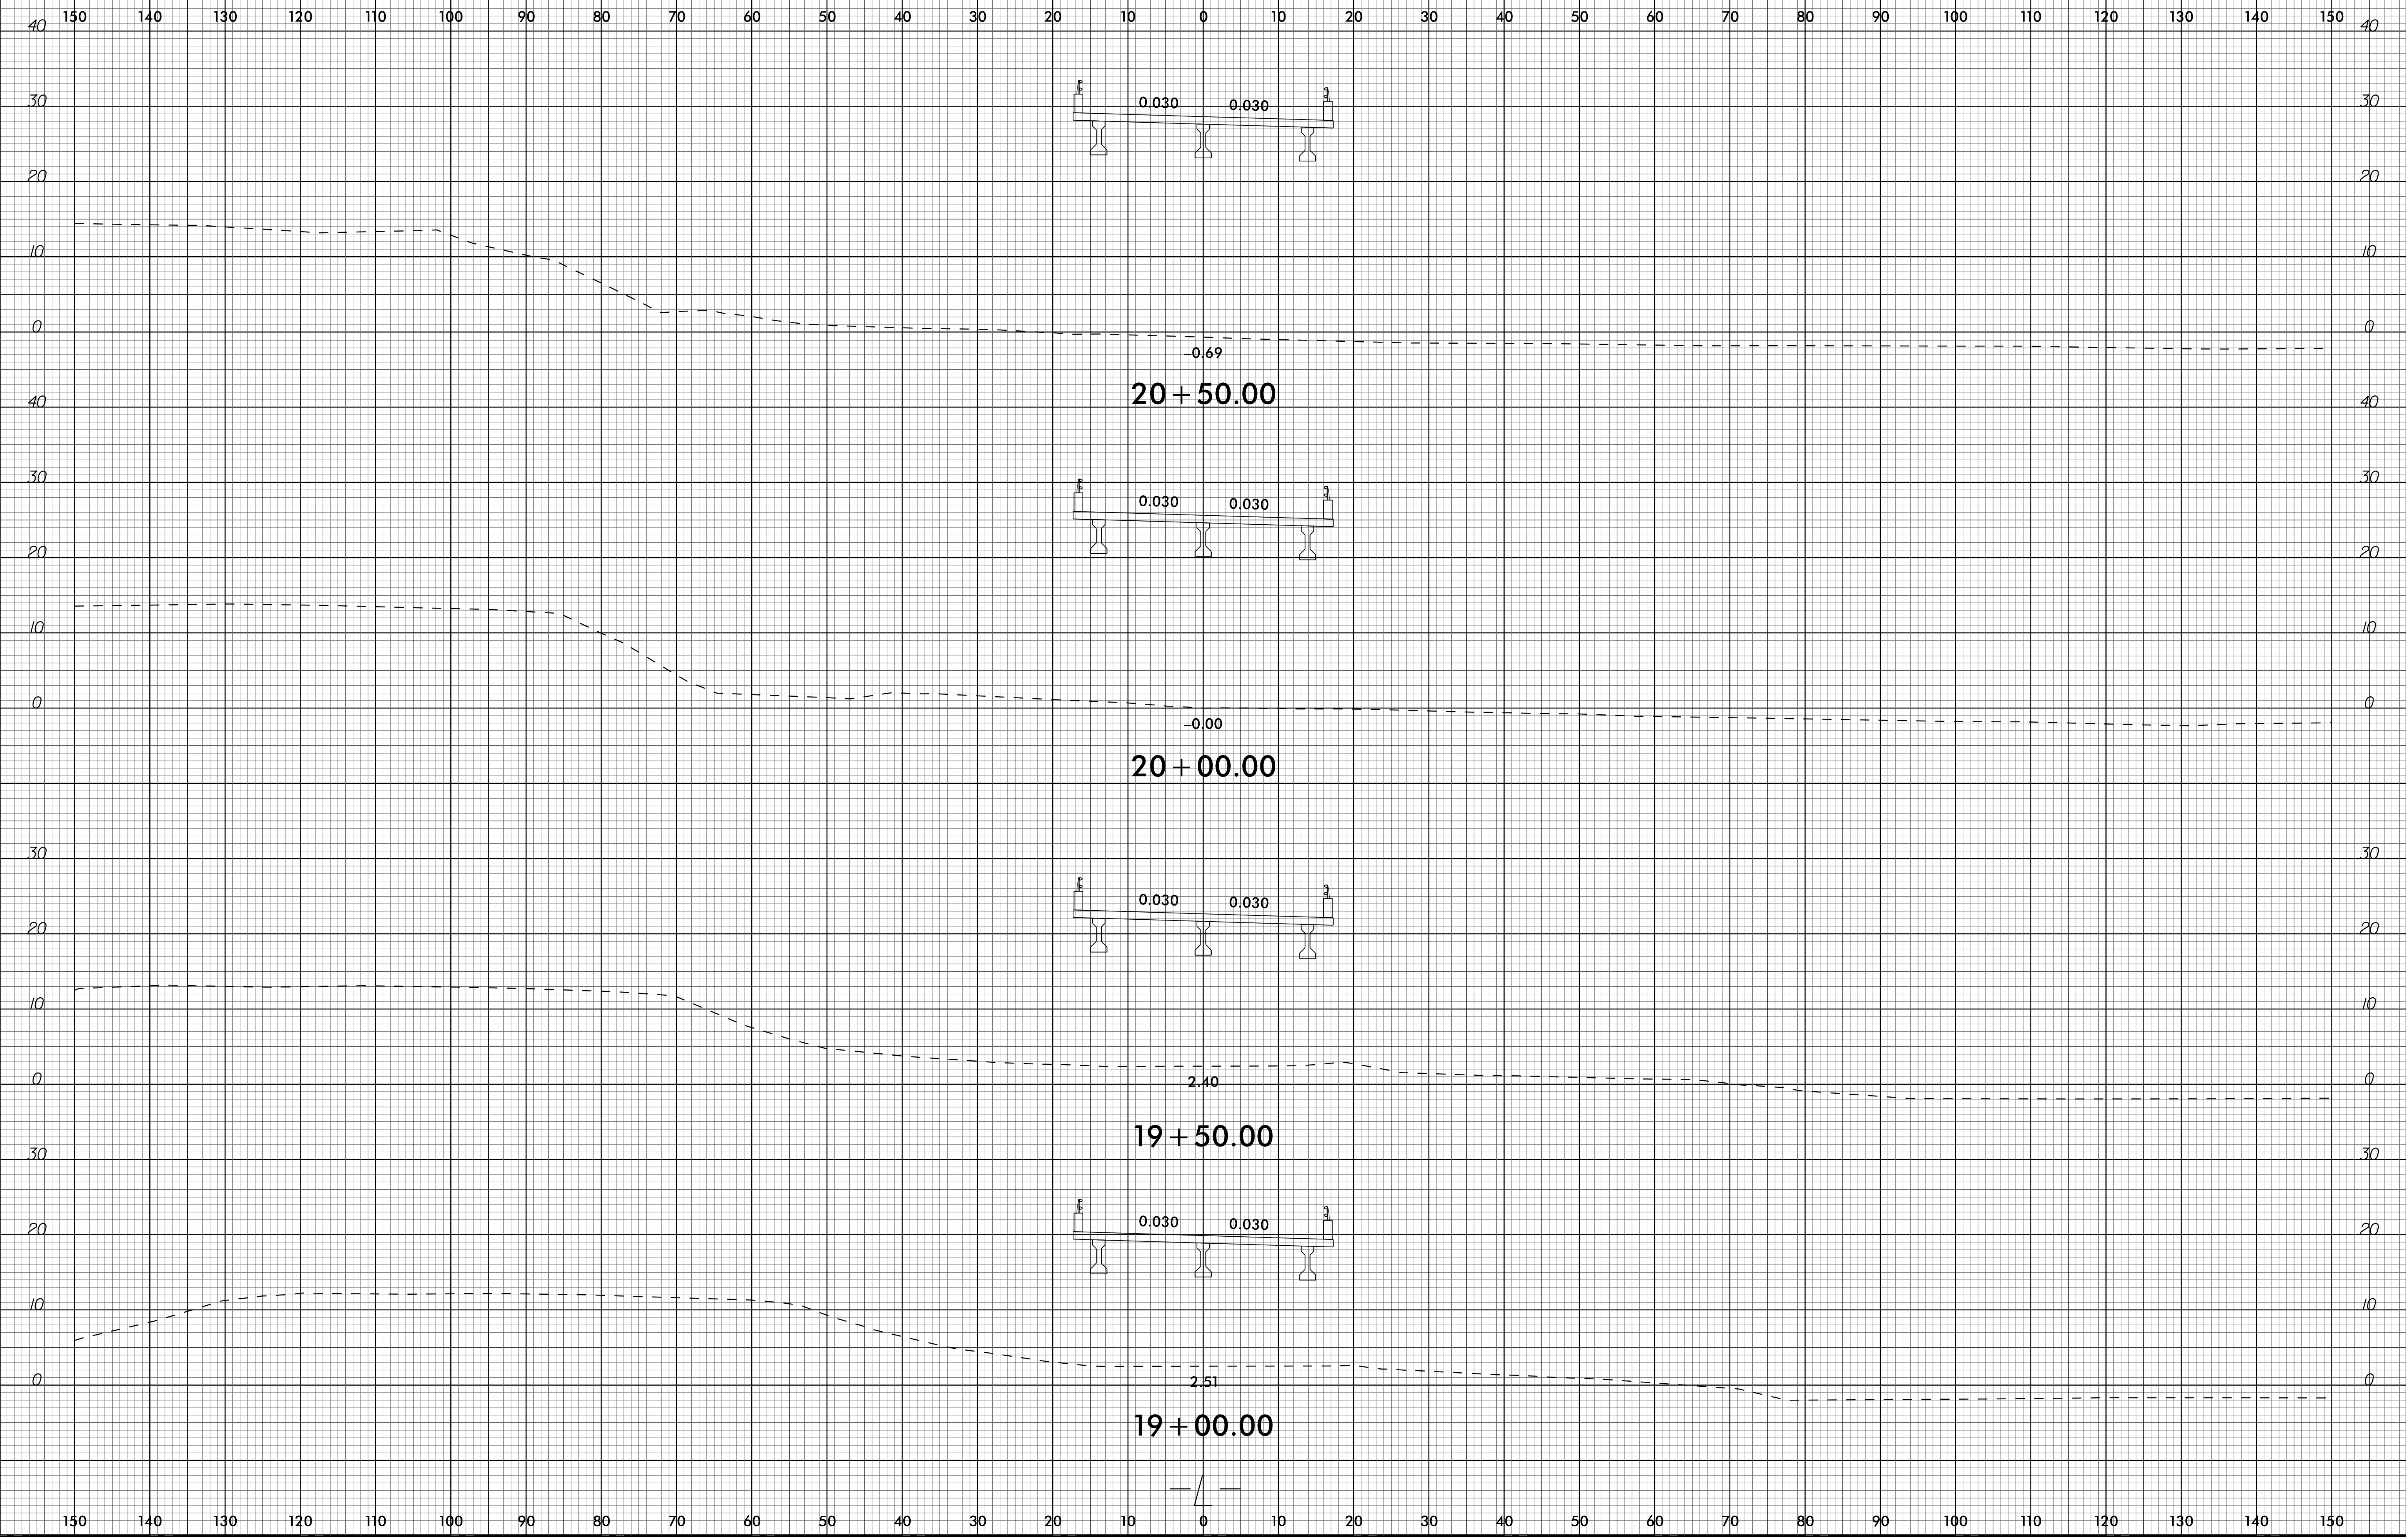


6/23/16

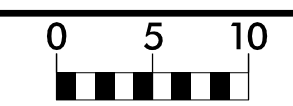

14-JAN-2020 15:07
S:\PROJECTS\B4863\B4863_Fdy.xpl.L.dgn
33021714165538