



6/23/16

**RS&H** NC FIRM LICENSE No: F-0493

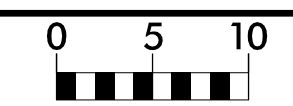

PROJ. REFERENCE NO.  
B-4863

SHEET NO.  
X-6

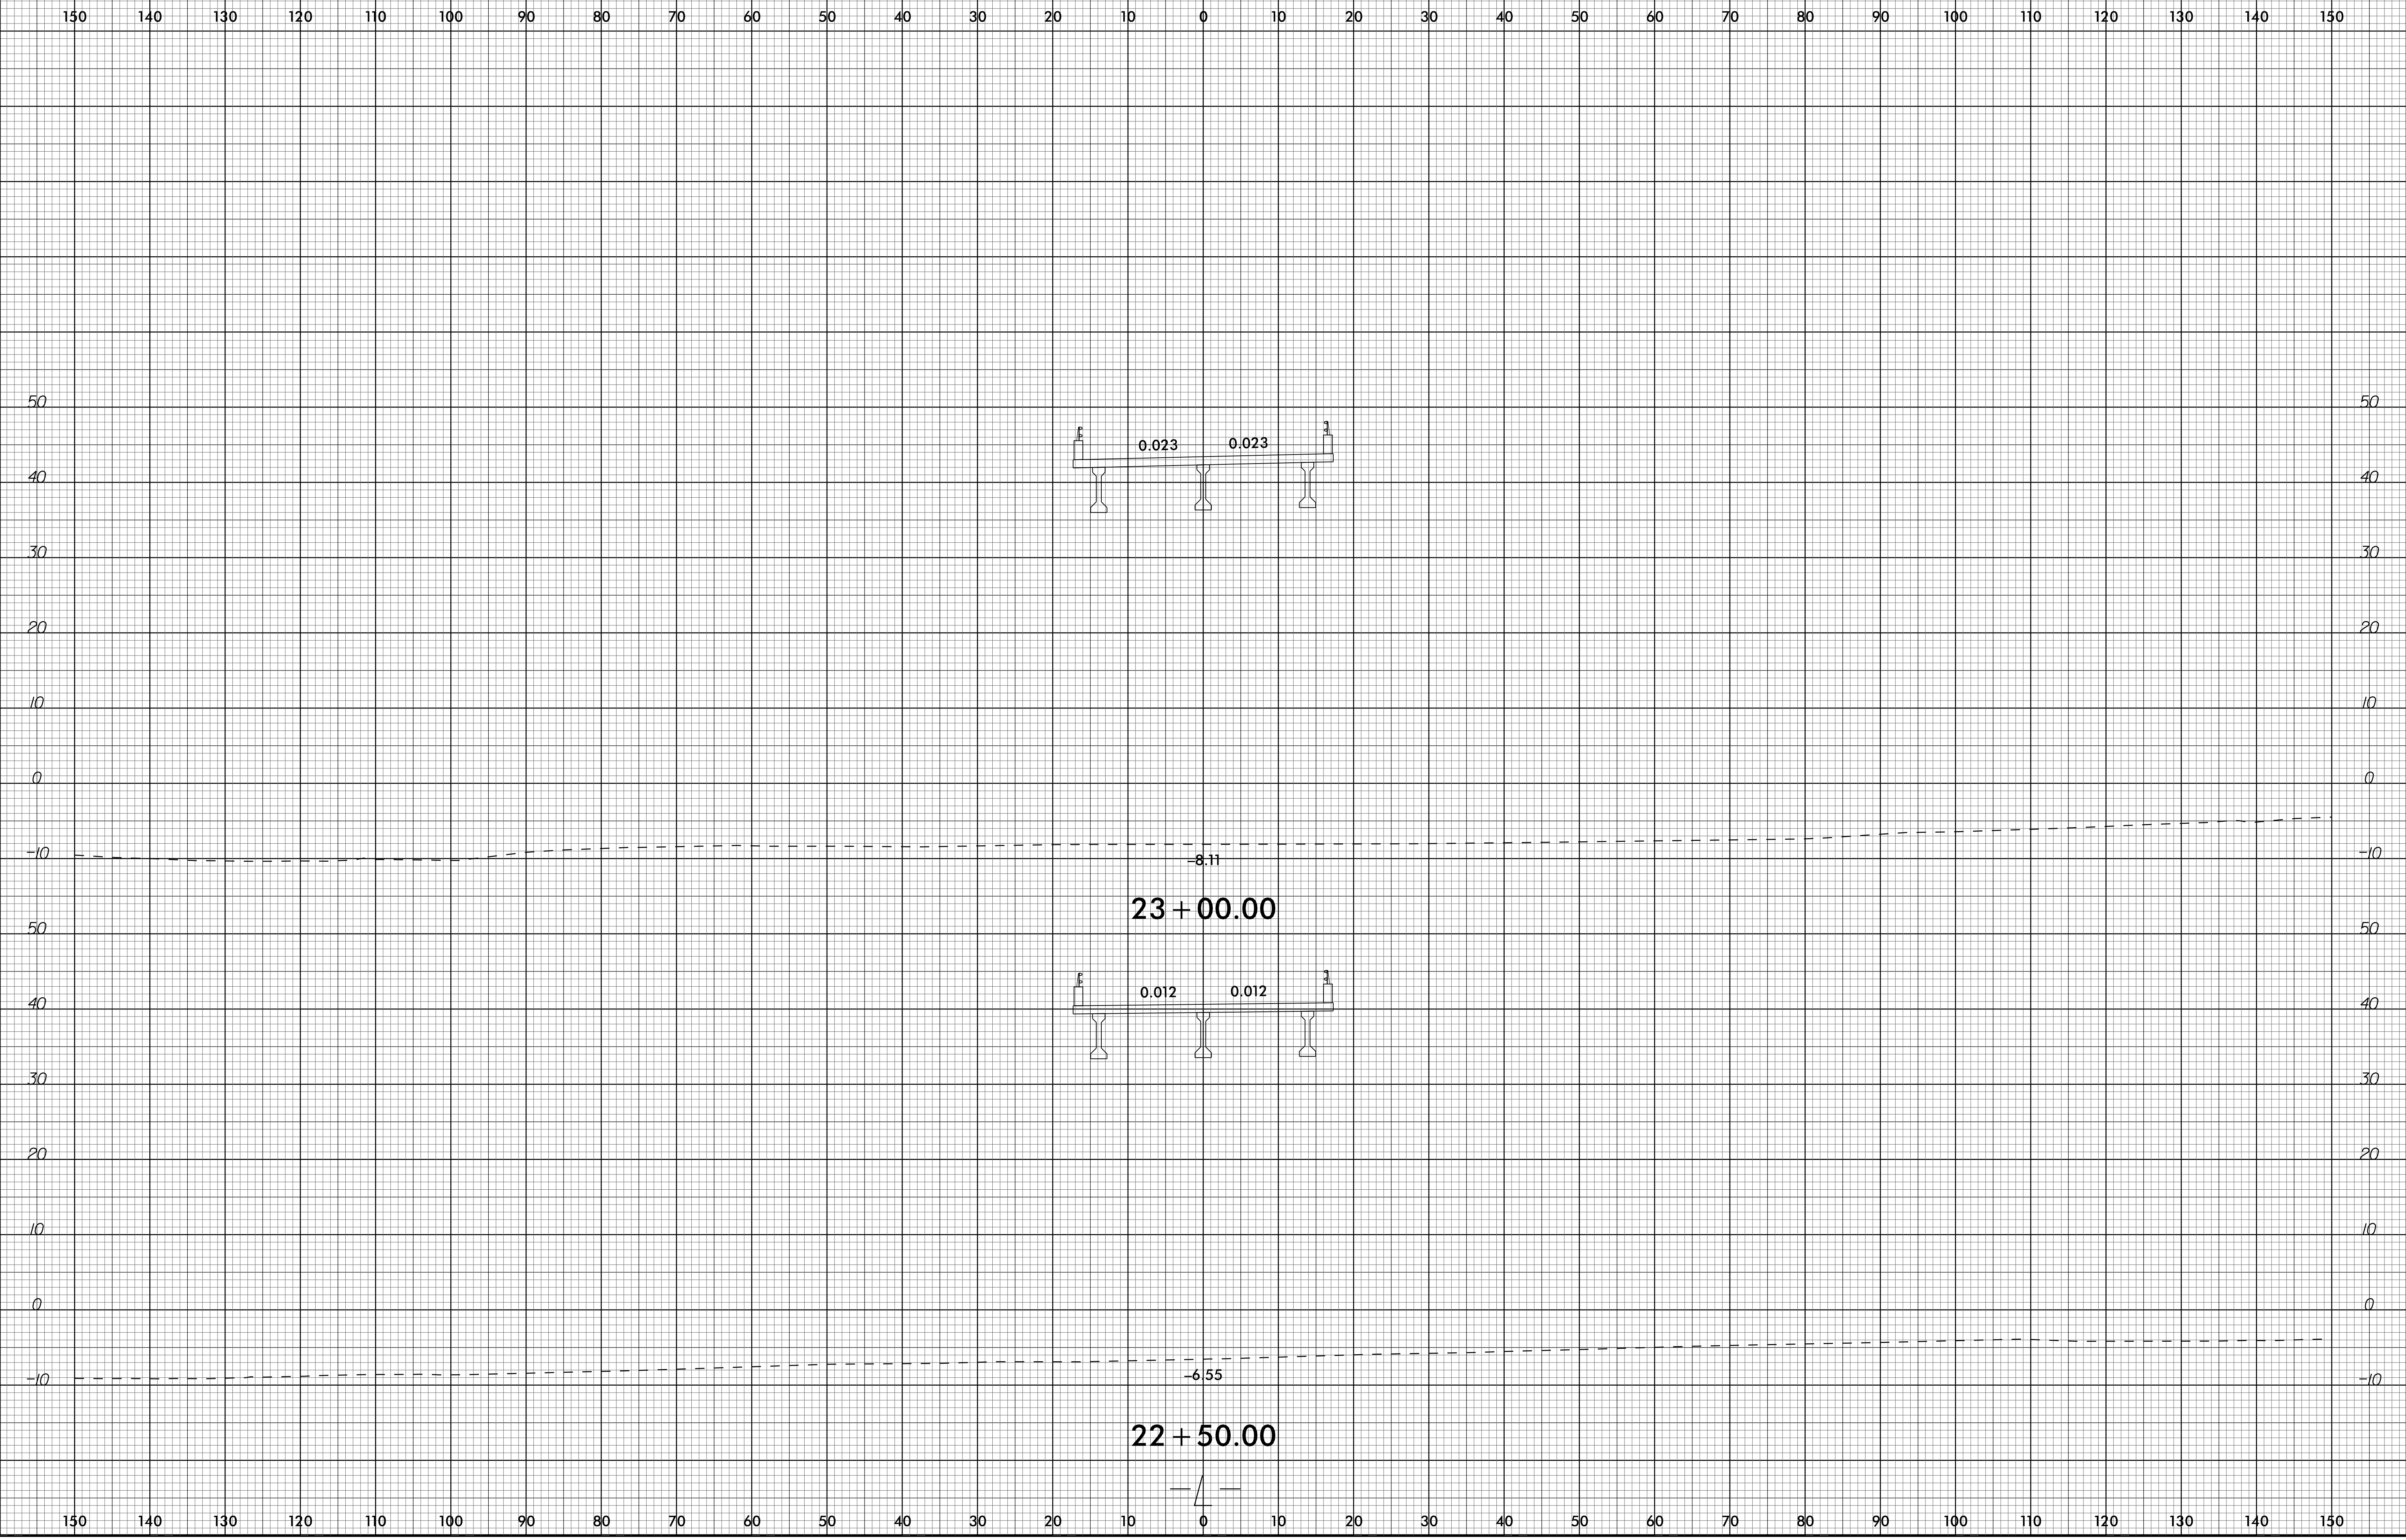

I4-JAN-2020 15:07  
S:\PROJECTS\B4863\B4863-Fdy-xpl-L.dgn