



6/23/16

RS&H NC FIRM LICENSE No: F-0493

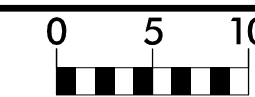

PROJ. REFERENCE NO.
B-4863

SHEET NO.
X-8

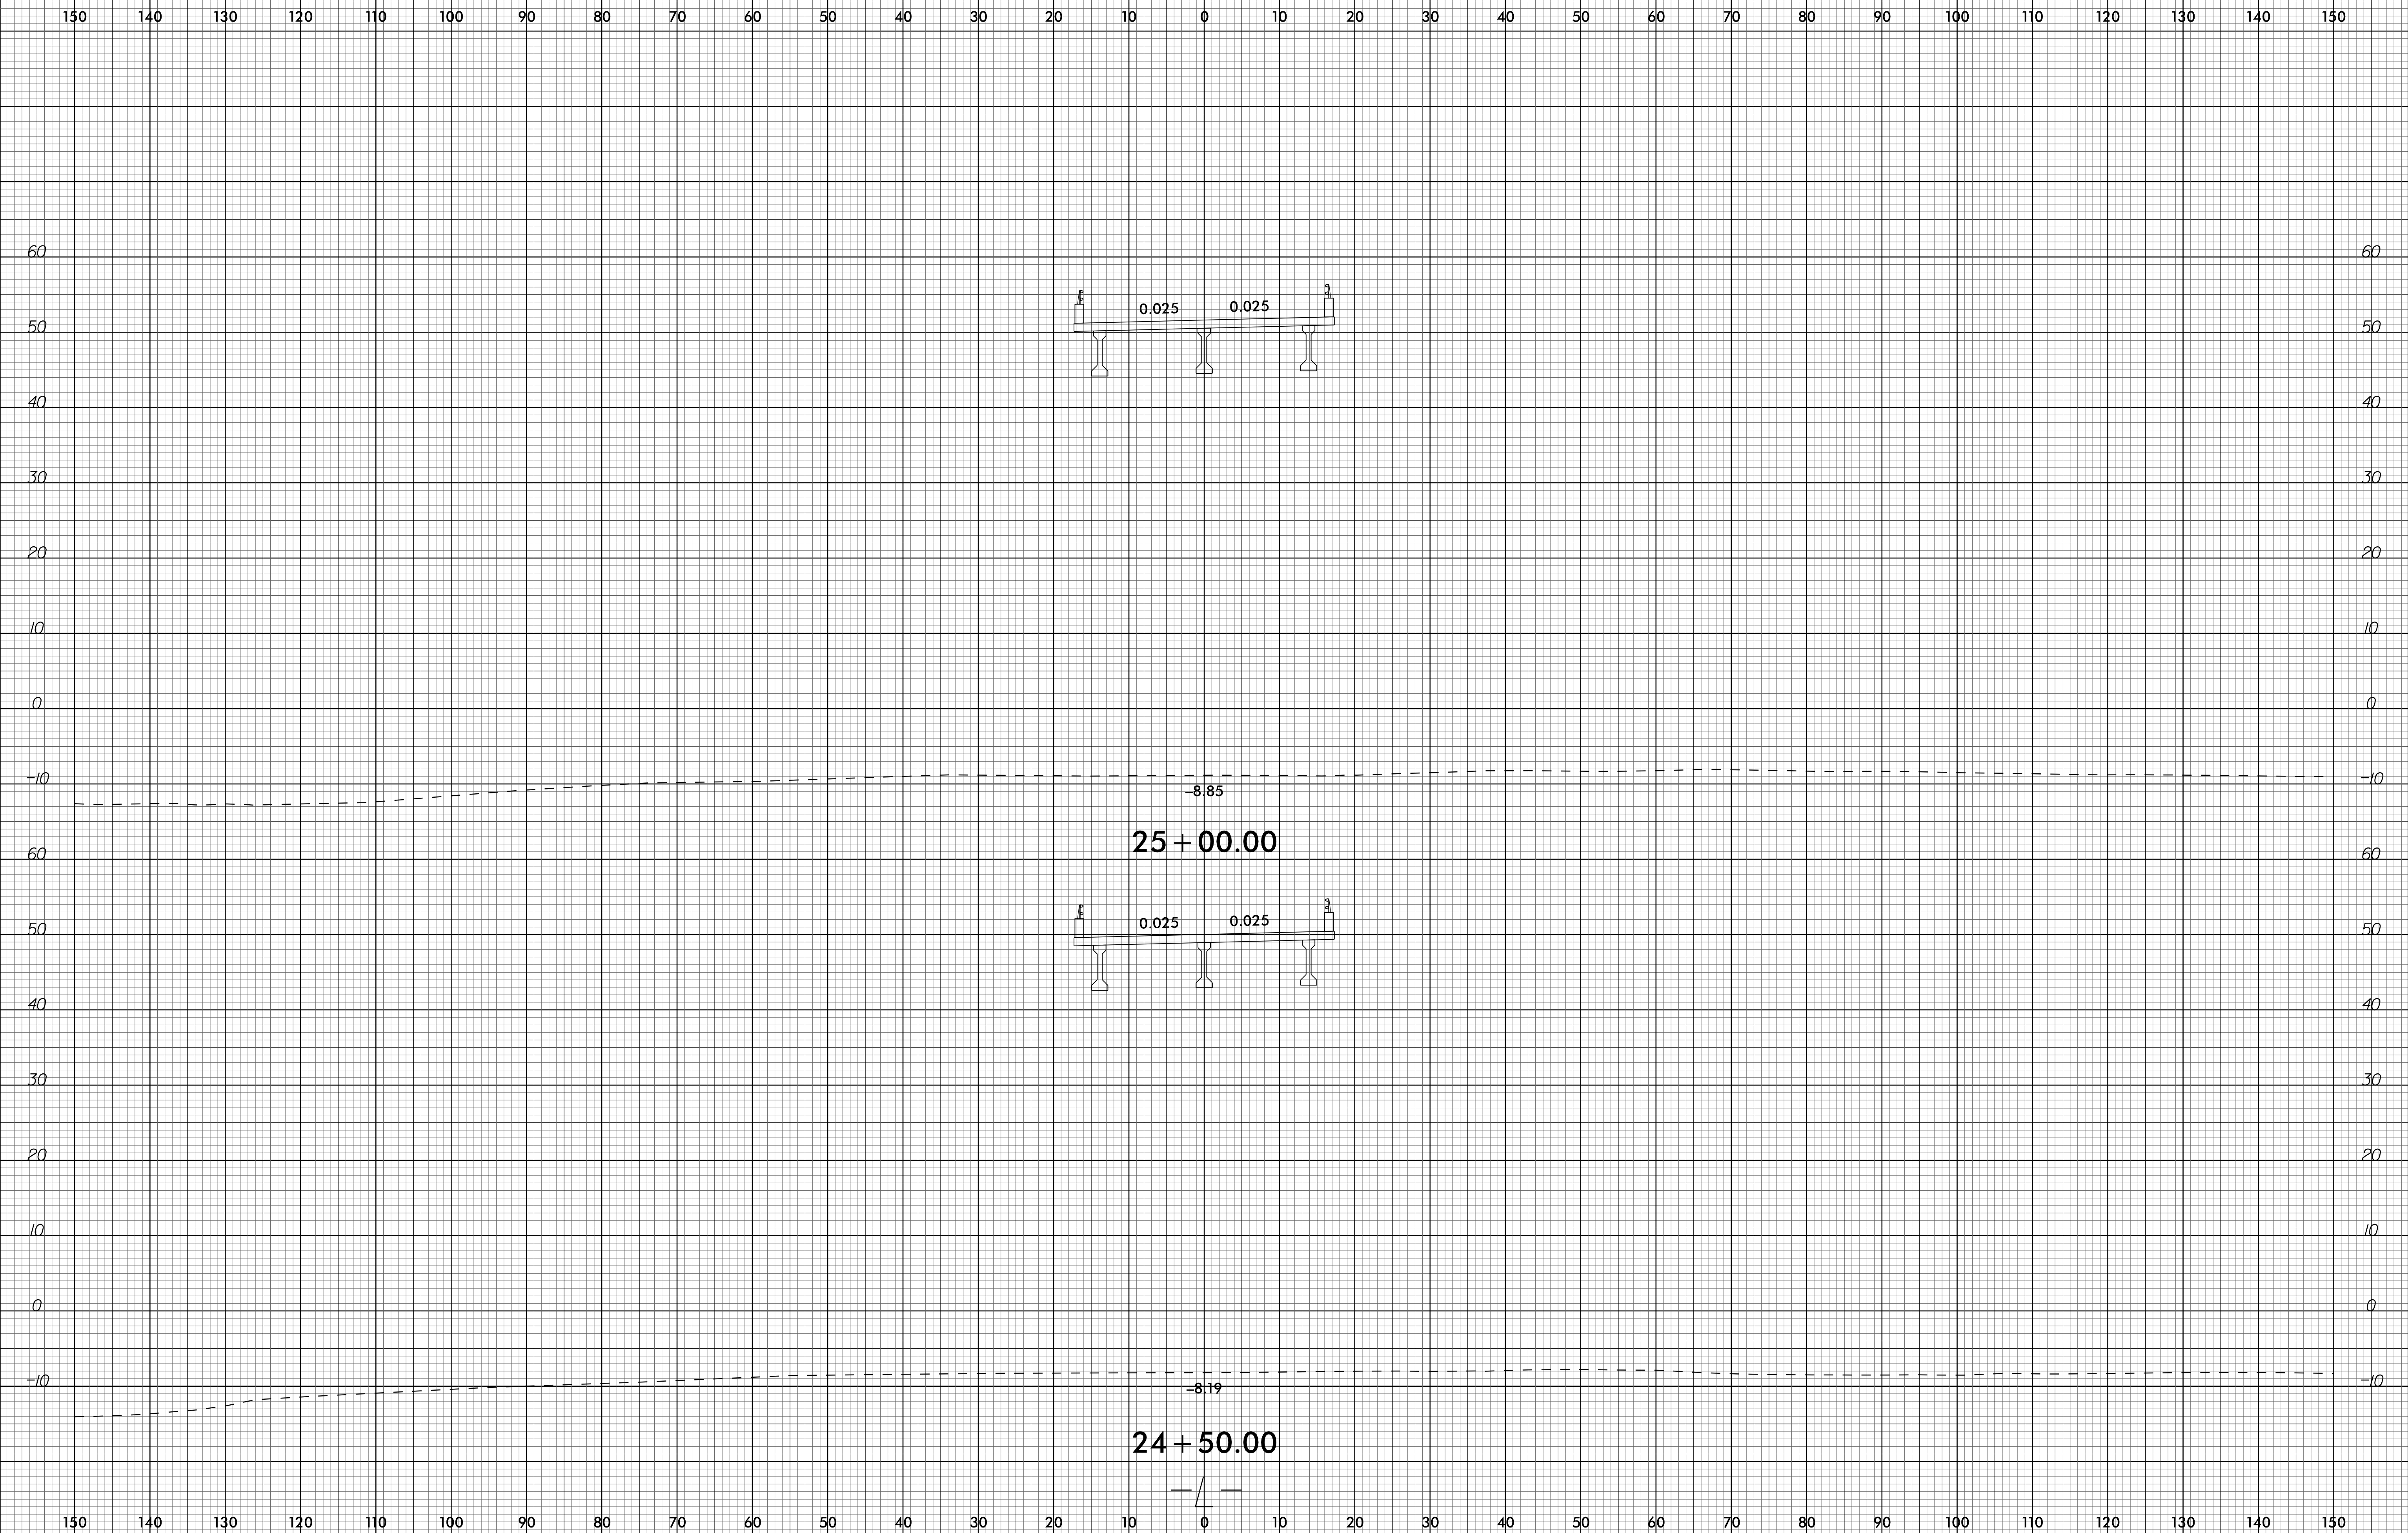

14-JAN-2020 15:07
S:\PROJECTS\B4863\B4863_Fdyj_xpl.Ldgn
S:\PROJECTS\B4863