




6/23/16

RS&H NC FIRM LICENSE No: F-0493

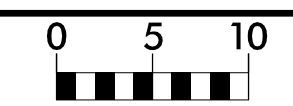


PROJ. REFERENCE NO.
B-4863

SHEET NO.
X-9

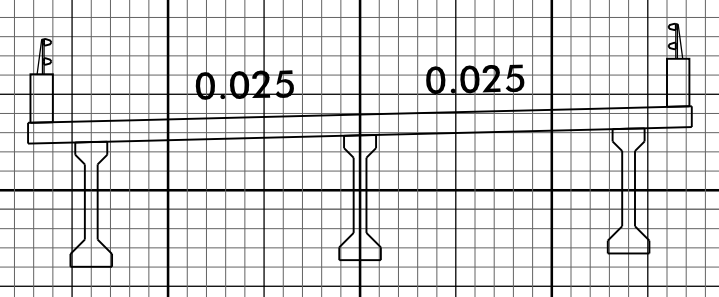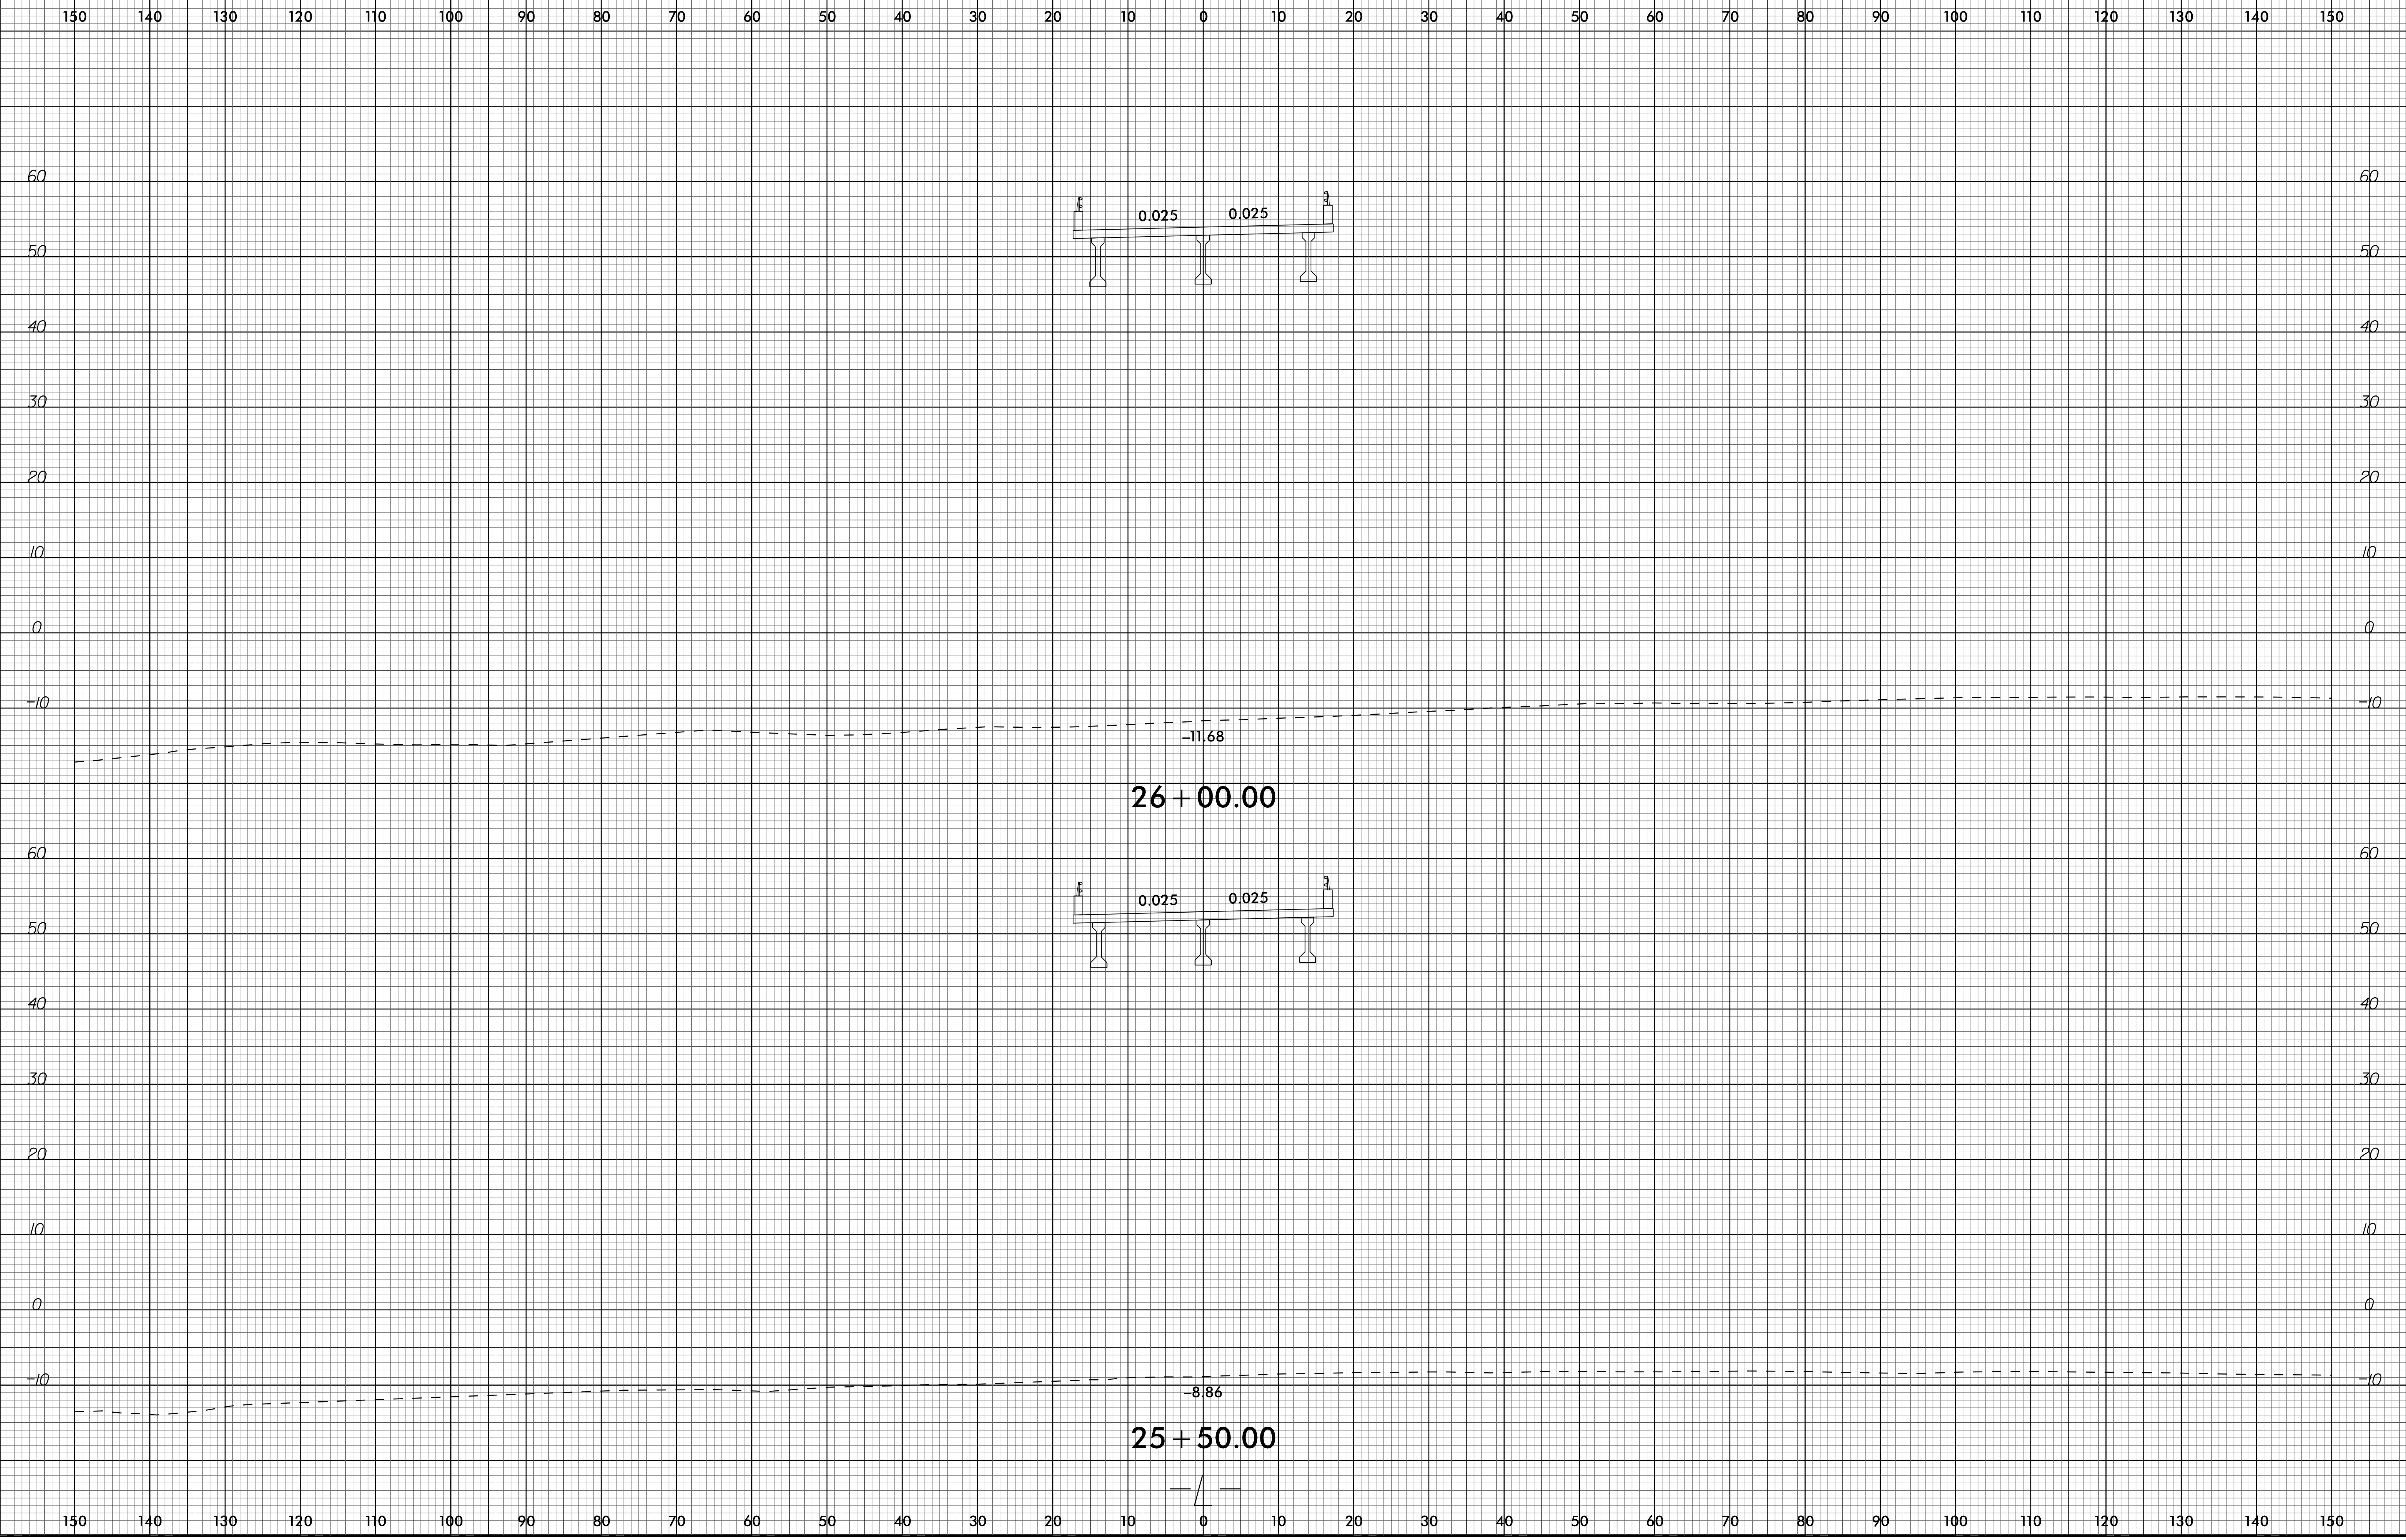

26 + 00.00

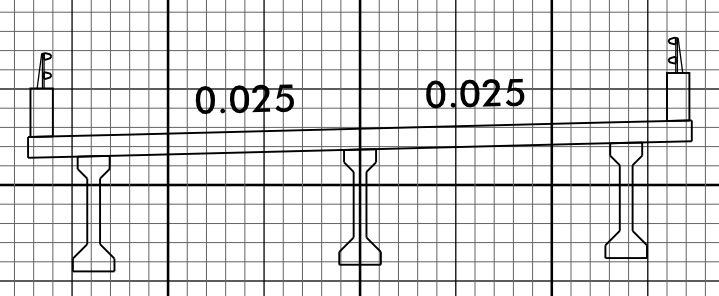

25 + 50.00

14-JAN-2020 15:07
S:\PROJECTS\B4863\B4863_Fdyj_xpl.L.dgn