



6/23/16

RS&H NC FIRM LICENSE No: F-0493

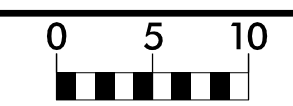

PROJ. REFERENCE NO.
B-4863

SHEET NO.
X-12

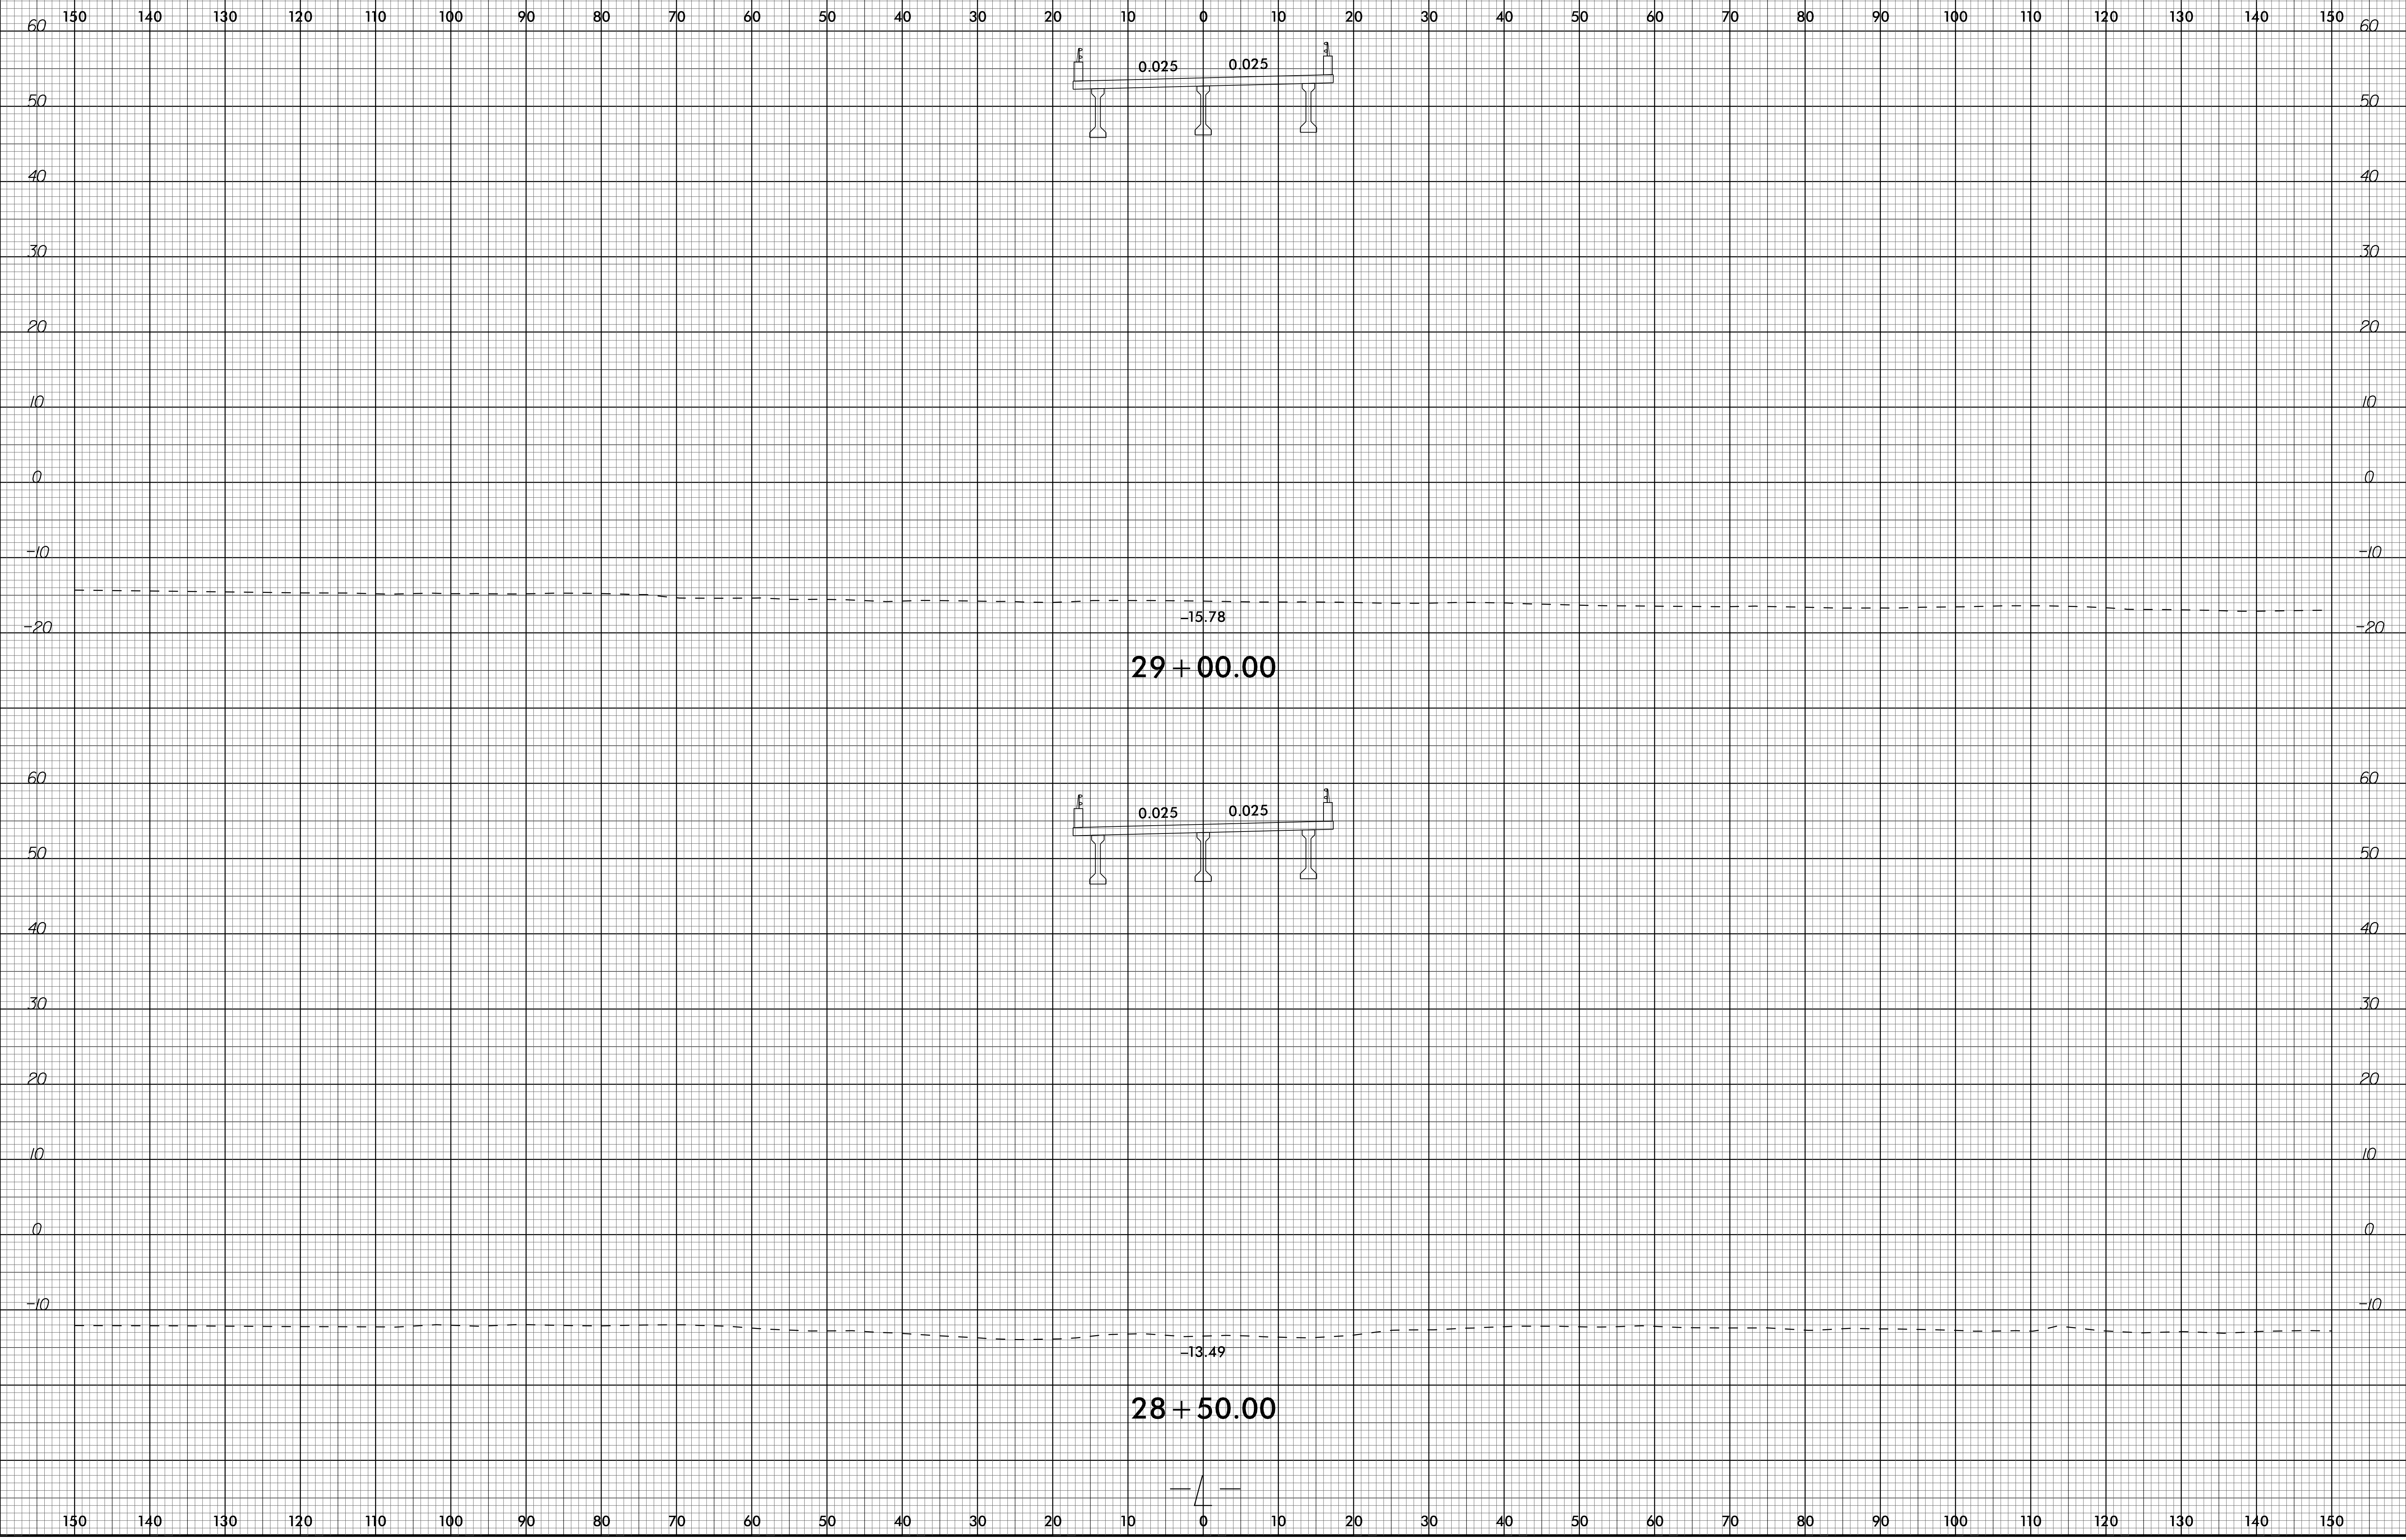

14-JAN-2020 15:07
S:\PROJECTS\B4863\B4863_Fdyj_xpl.L.dgn

150 140 130 120 110 100 90 80 70 60 50 40 30 20 10 0 10 20 30 40 50 60 70 80 90 100 110 120 130 140 150