



6/23/16

RS&H NC FIRM LICENSE No: F-0493

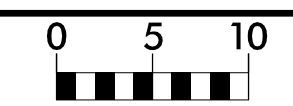

PROJ. REFERENCE NO.
B-4863

SHEET NO.
X-14

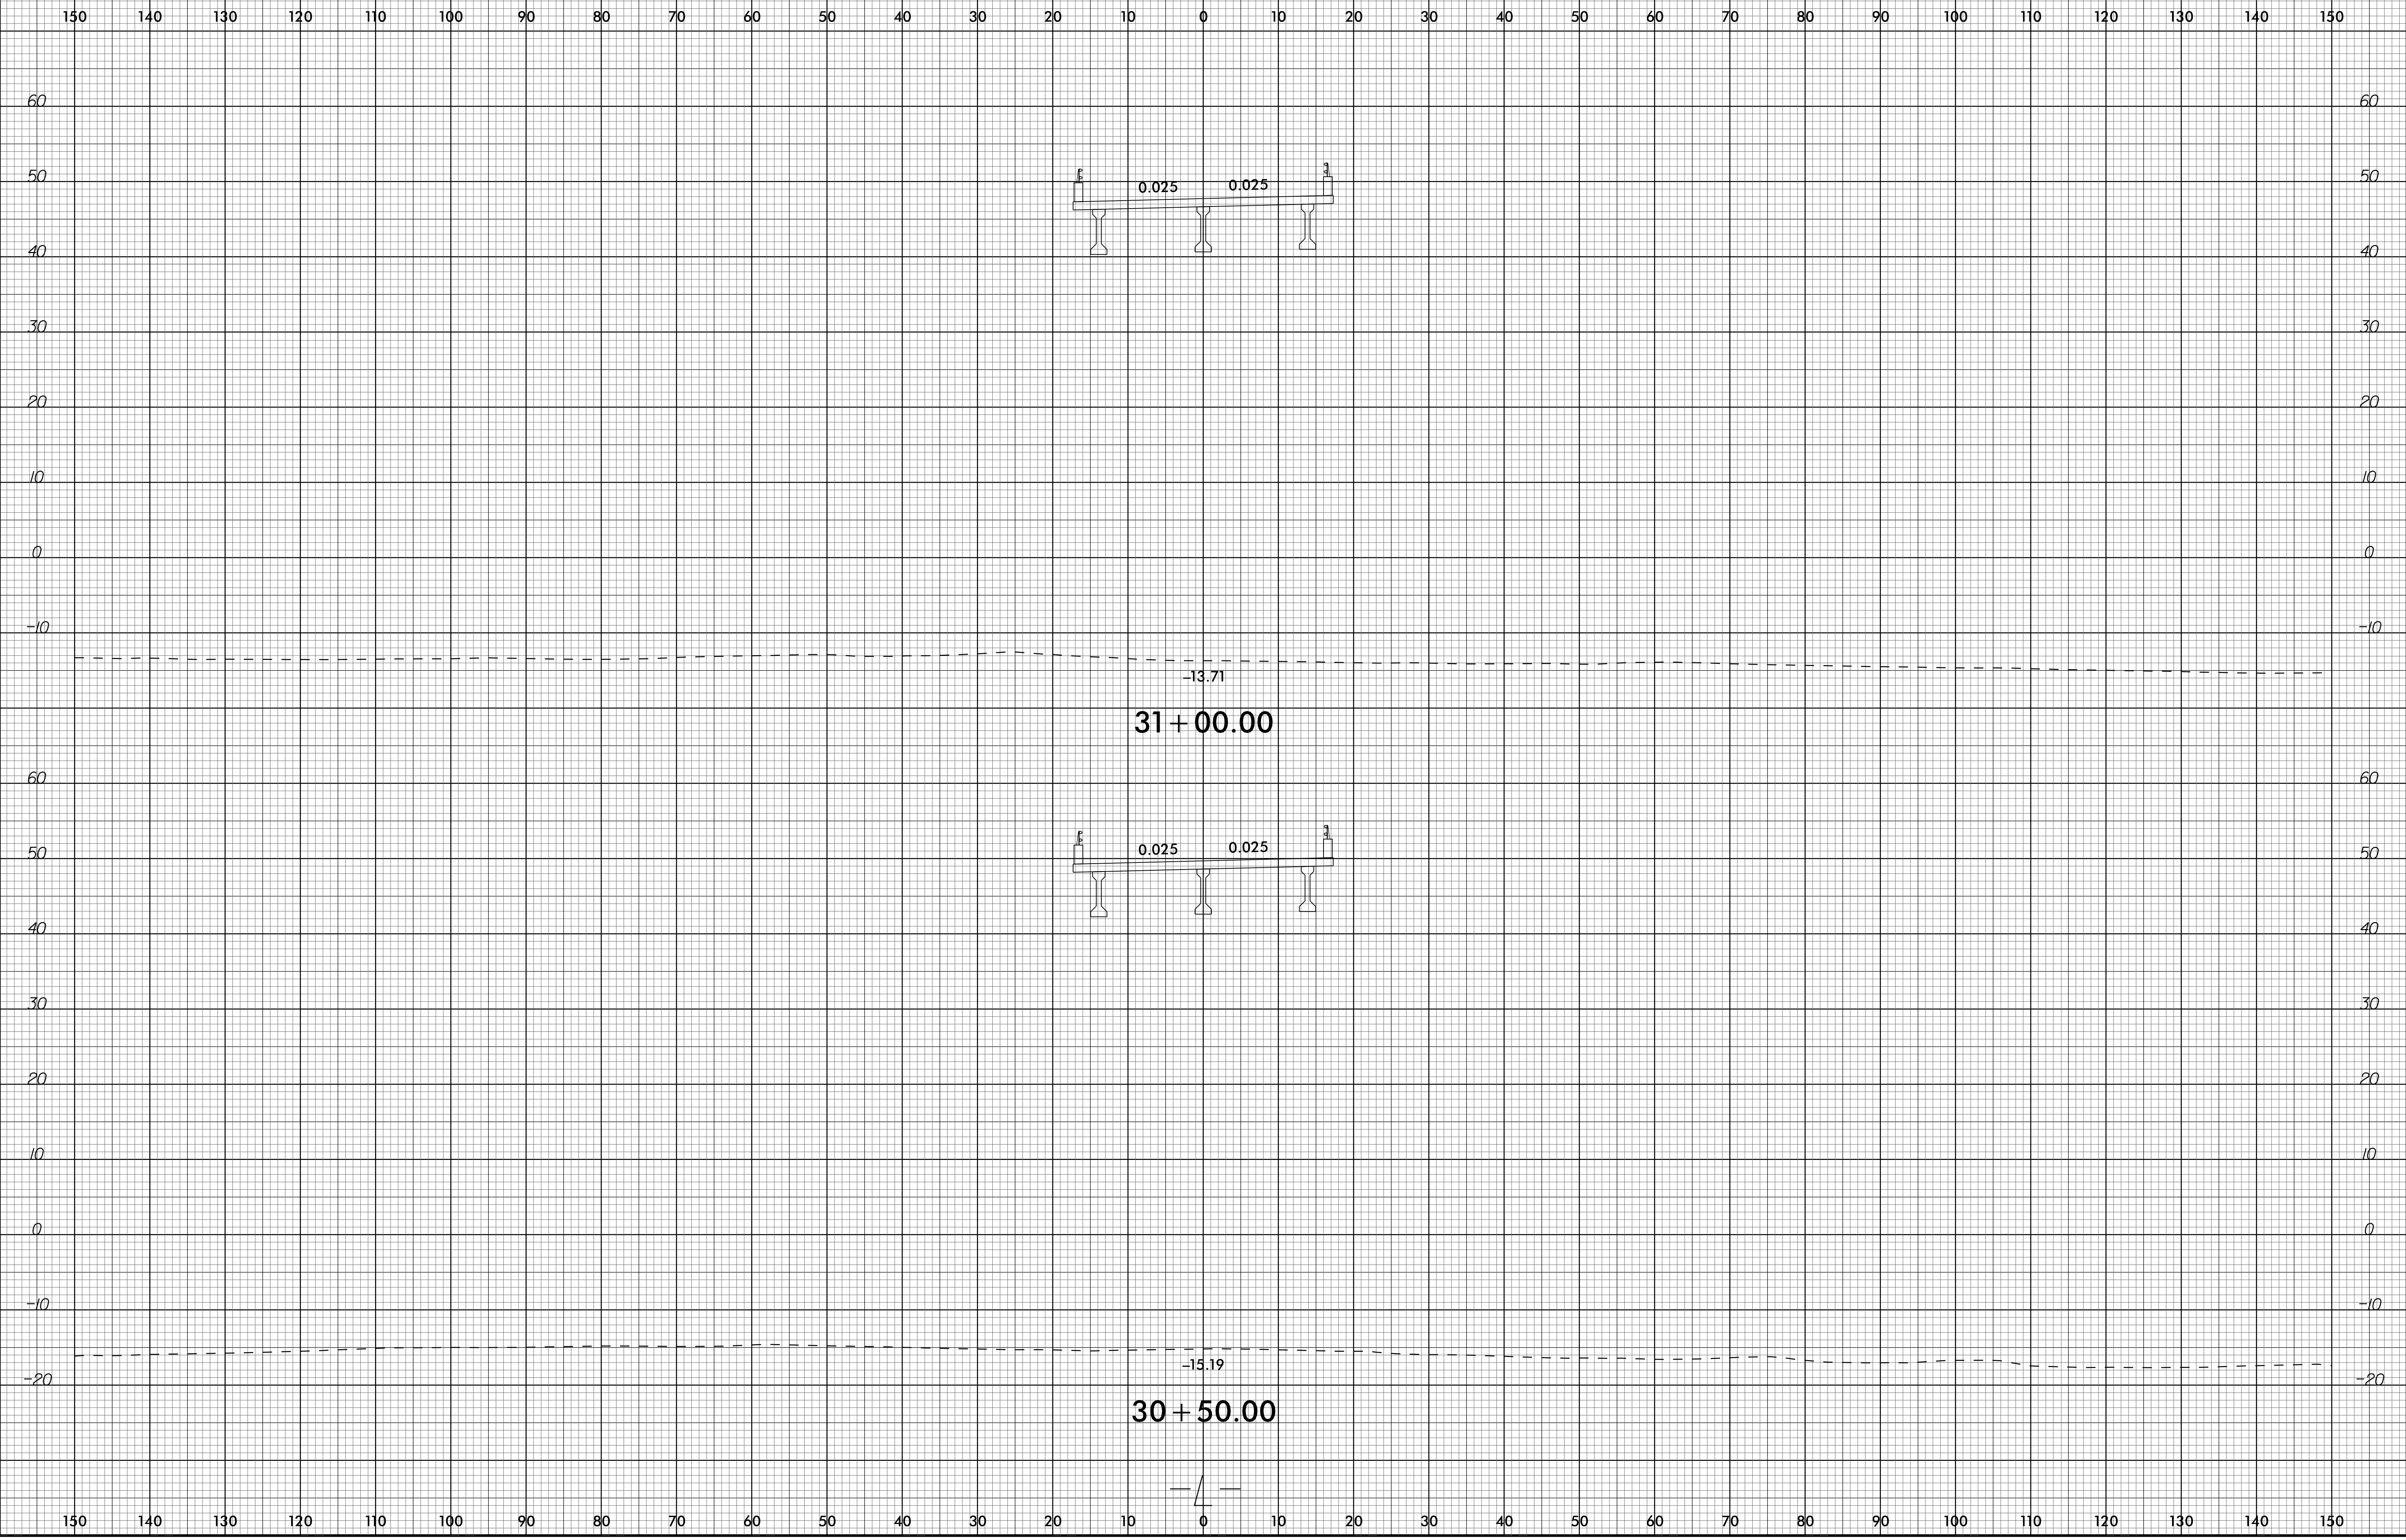

14-JAN-2020 15:07
S:\PROJECTS\B4863\B4863_Fdy.xpl.L.dgn