



6/23/16

**RS&H** NC FIRM LICENSE No: F-0493

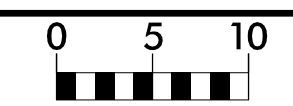

PROJ. REFERENCE NO.  
B-4863

SHEET NO.  
X-19

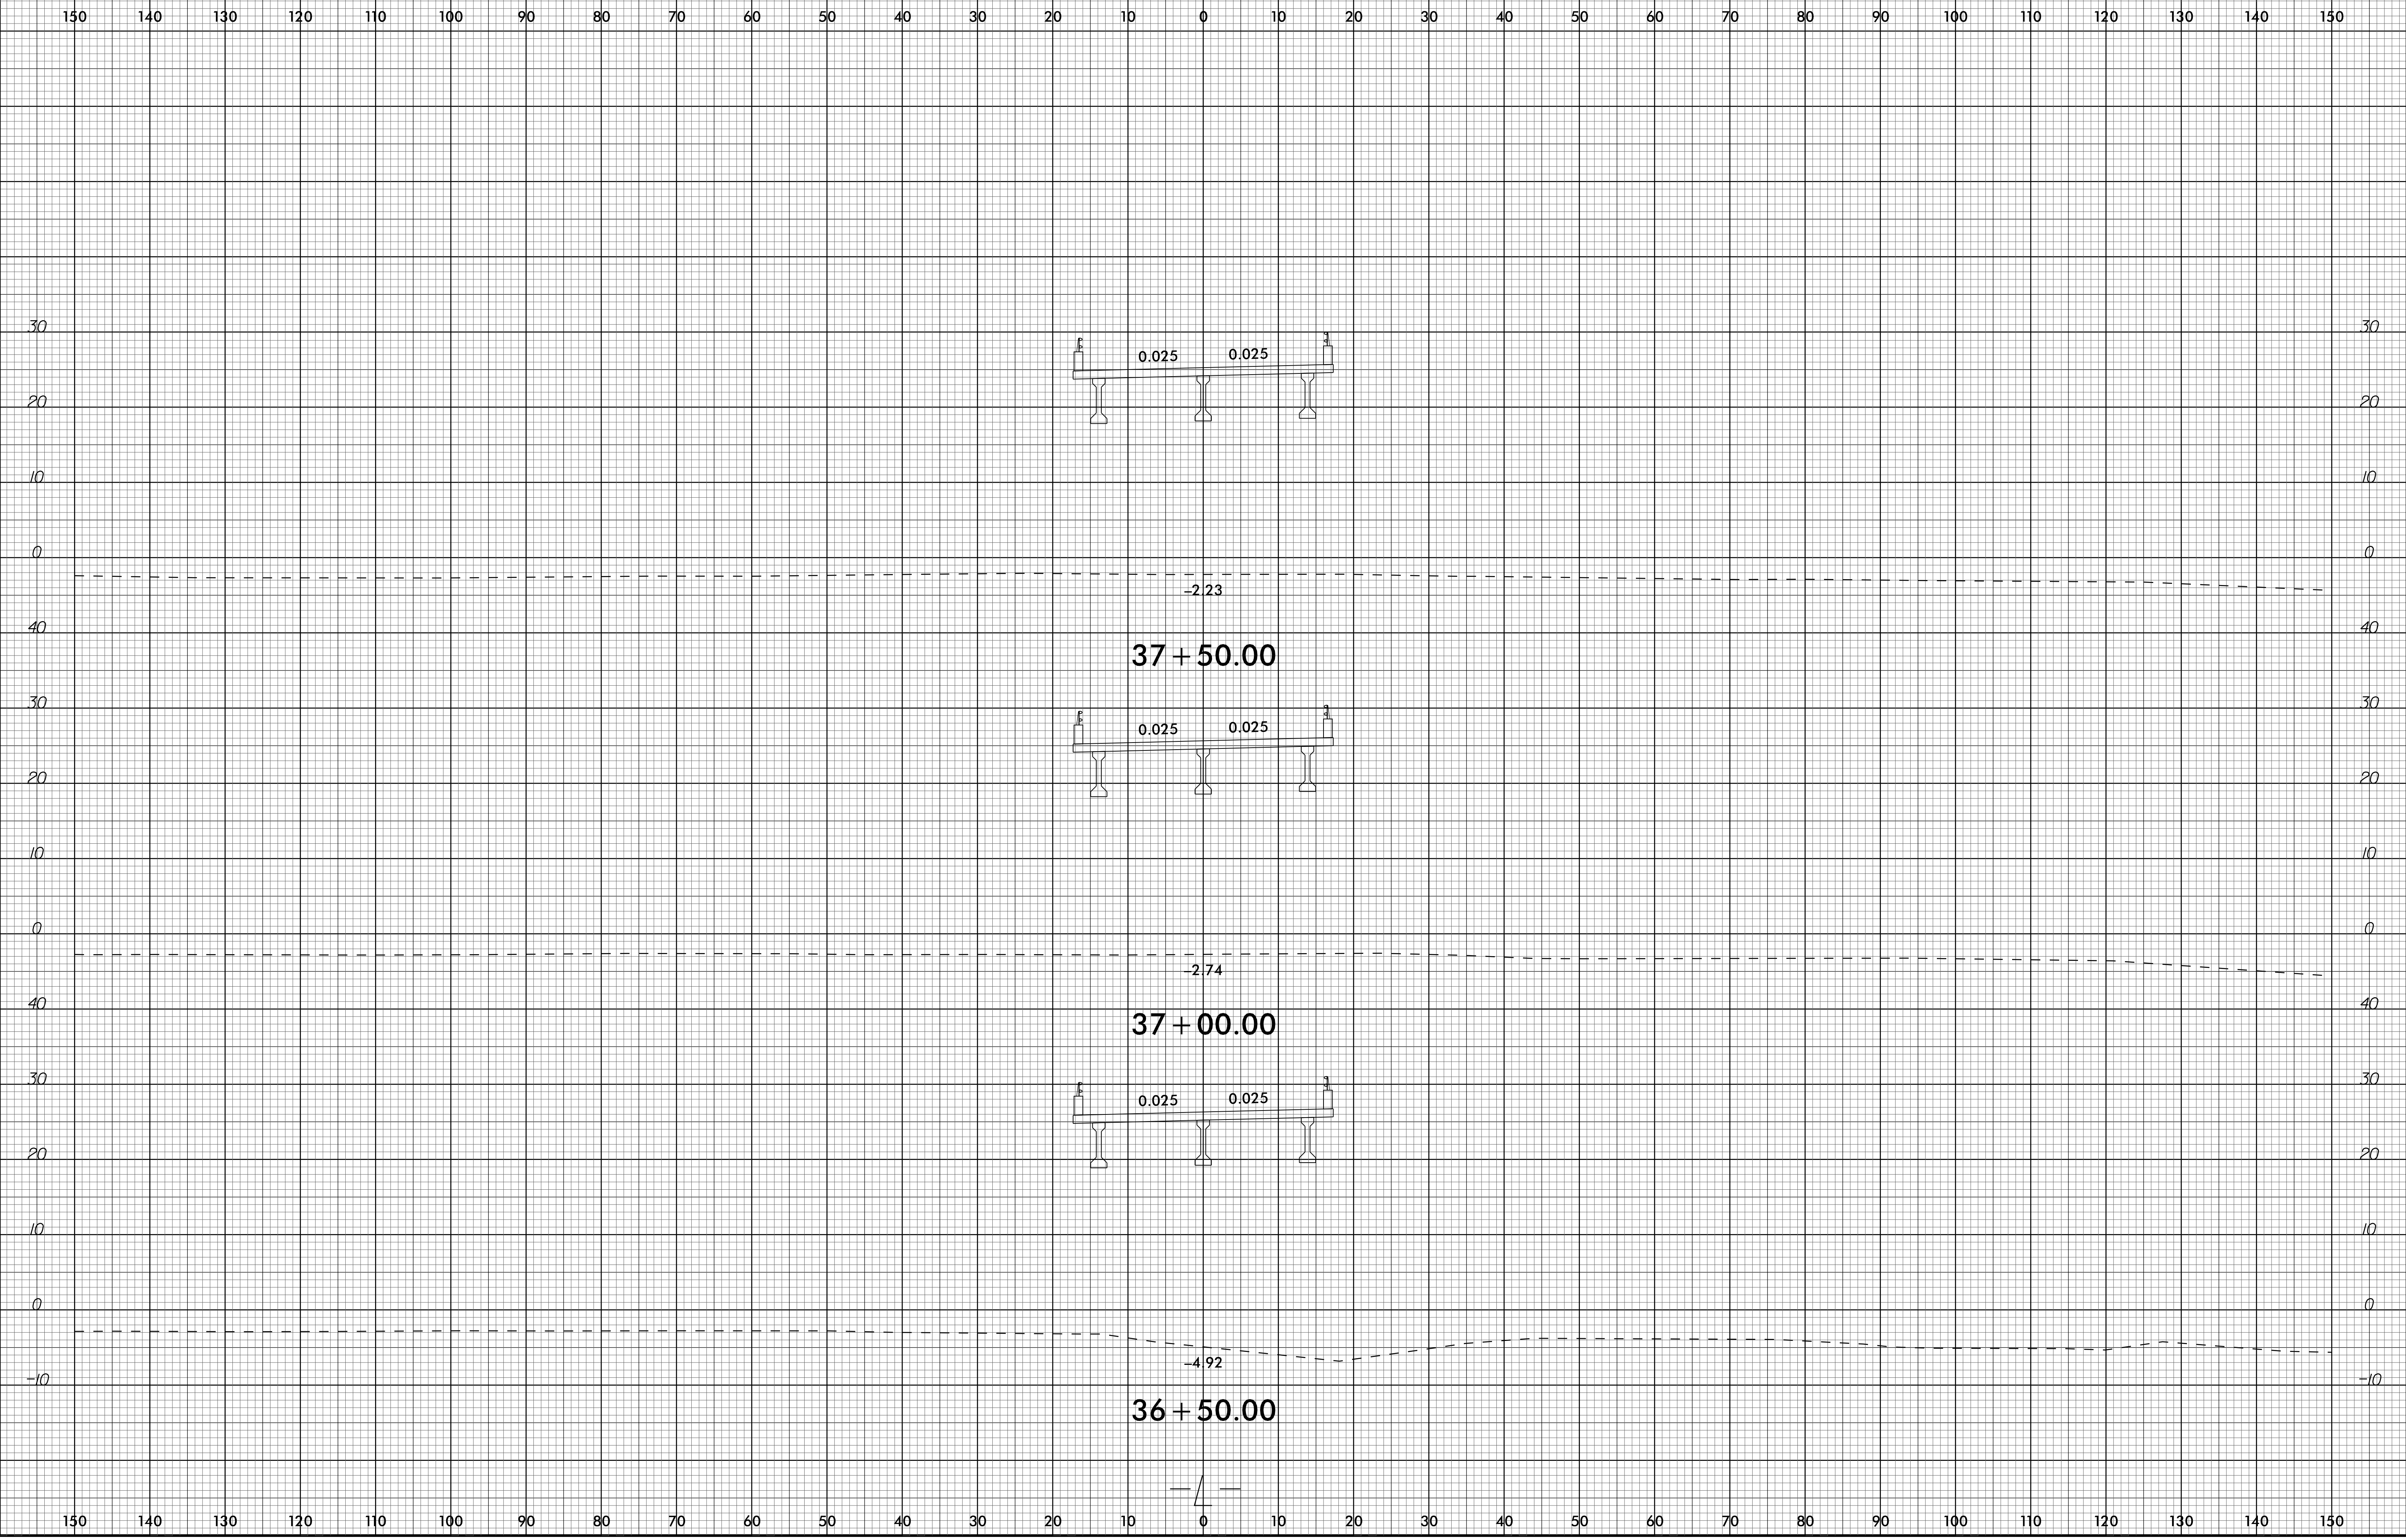

14-JAN-2020 15:07  
S:\PROJECTS\B4863\B4863\_Fdyj\_xpl.L.dgn  
B4863.FDYJ