
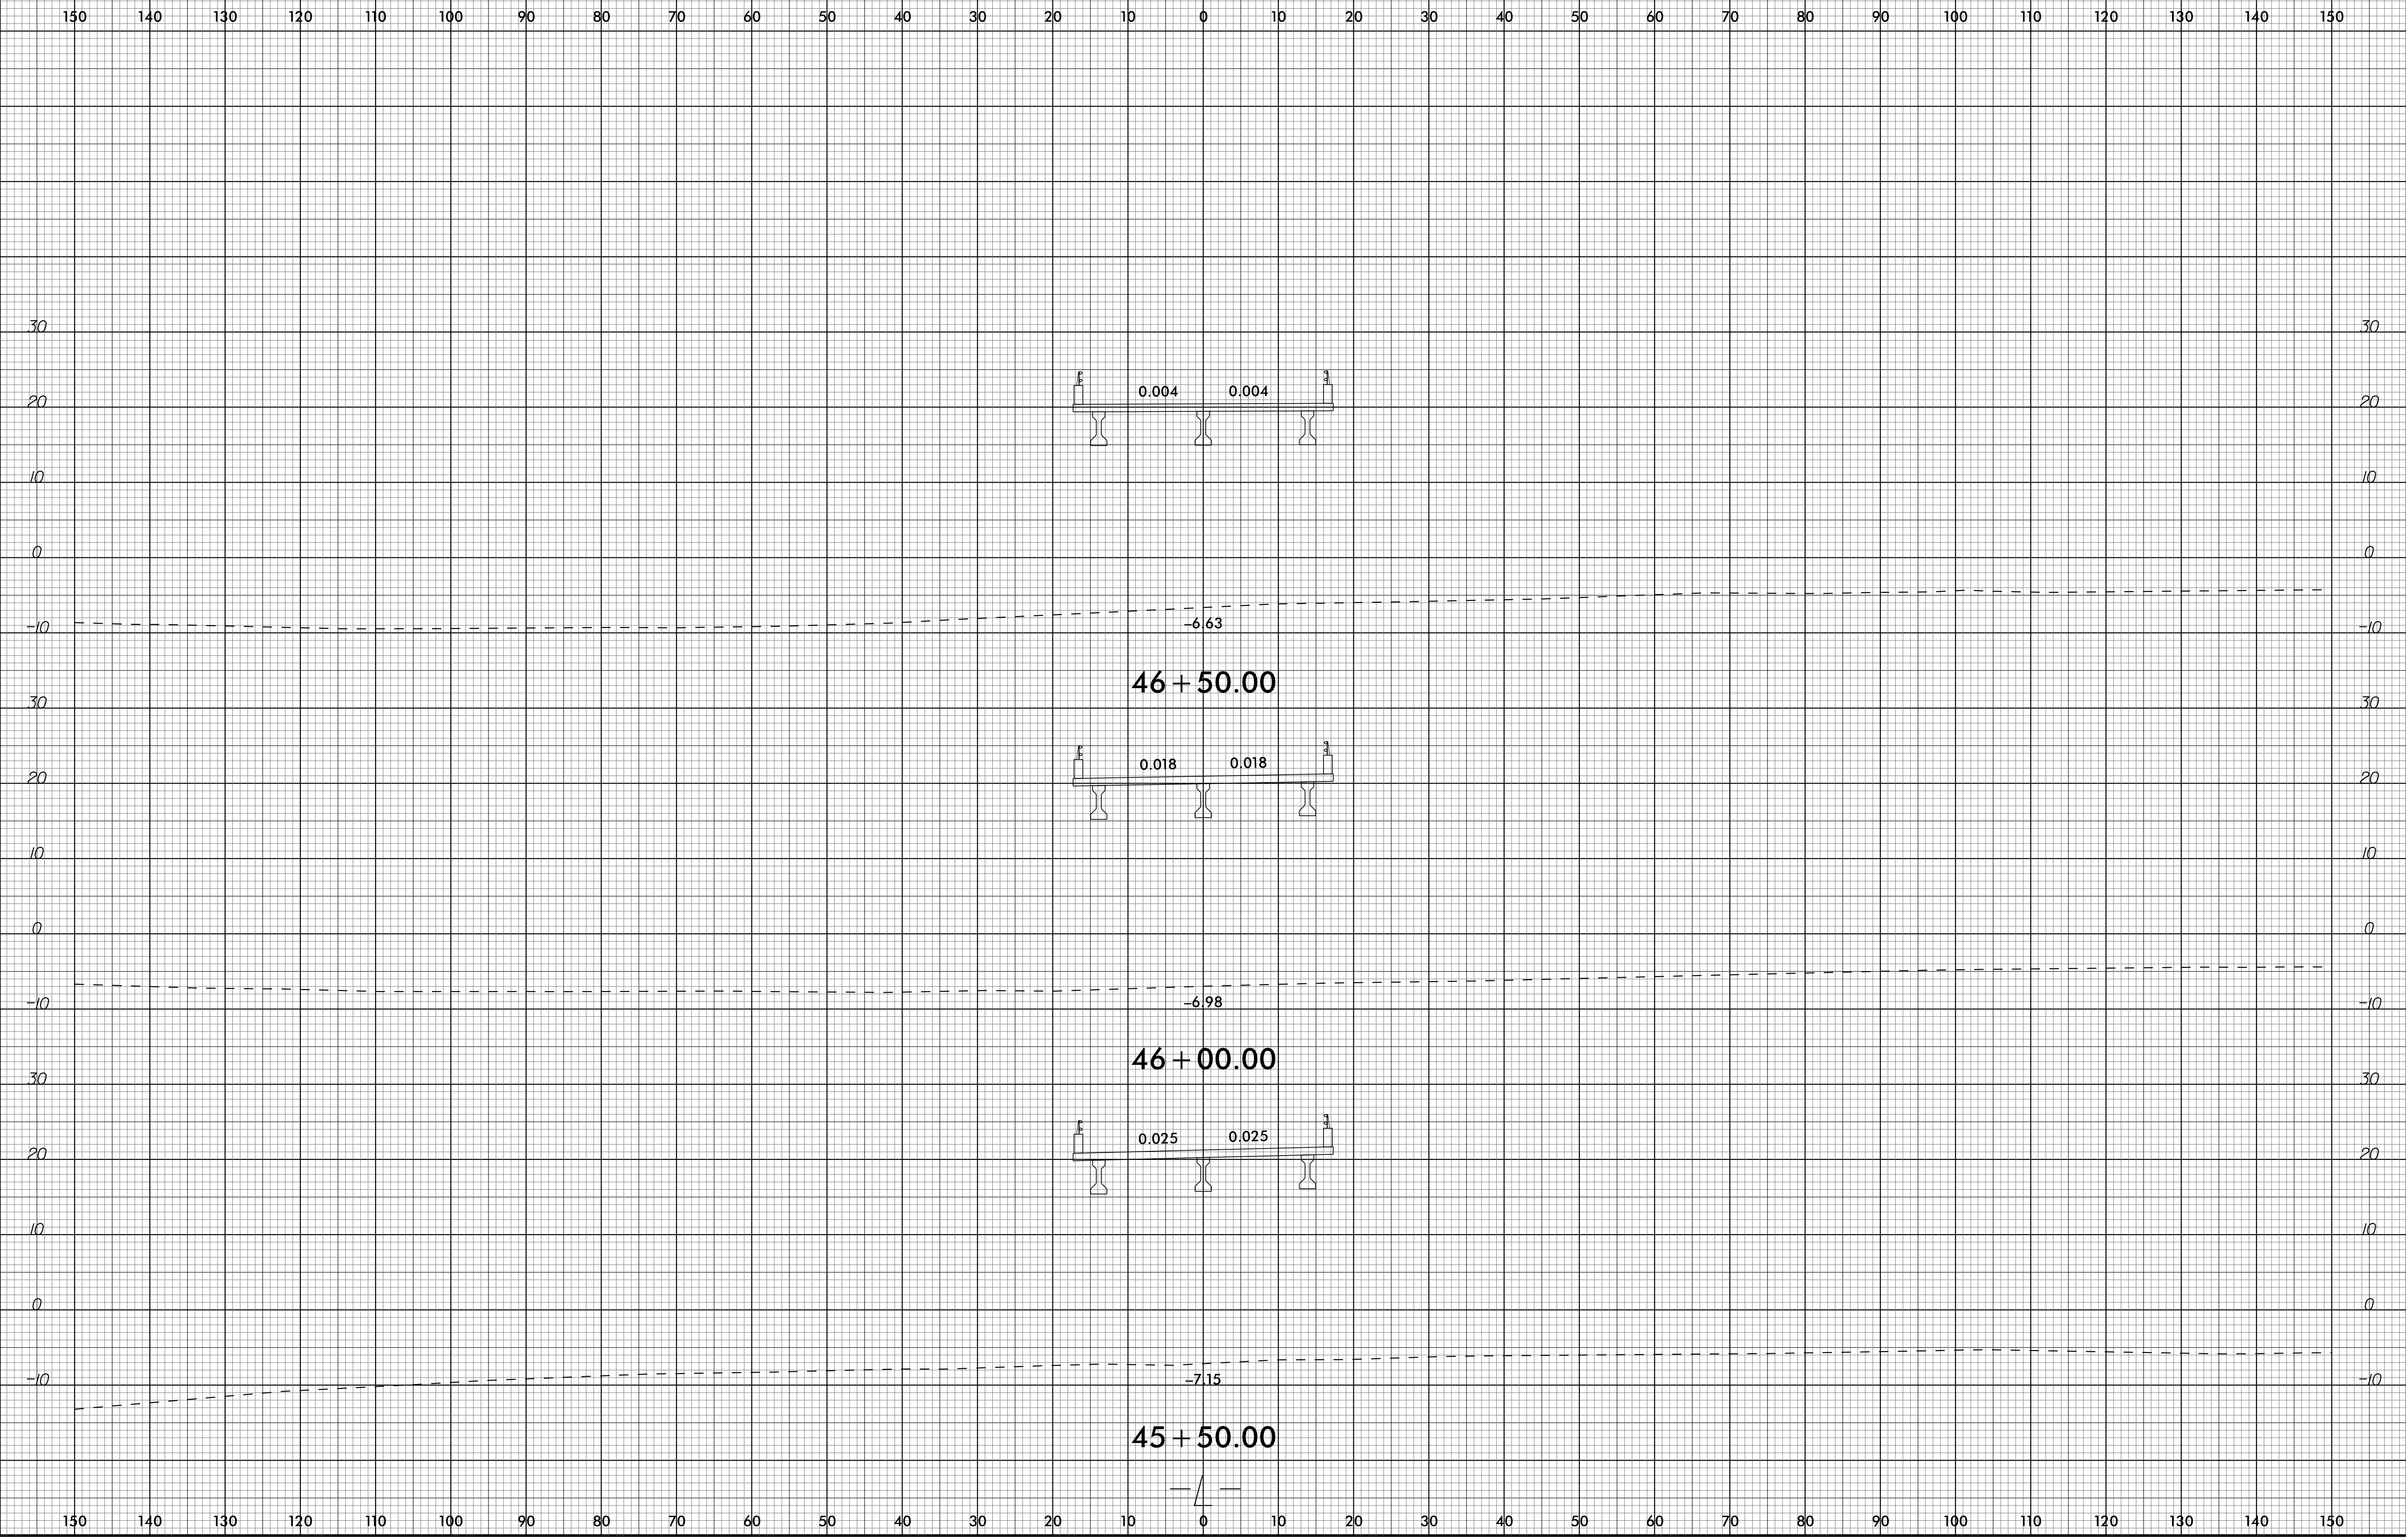


6/23/16

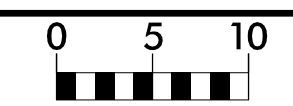

14-JAN-2020 15:07
S:\PROJECTS\2019\B4863-Fdy-xpl.L.dgn
S:\PROJECTS\2019\B4863-Fdy-xpl.L.dgn