
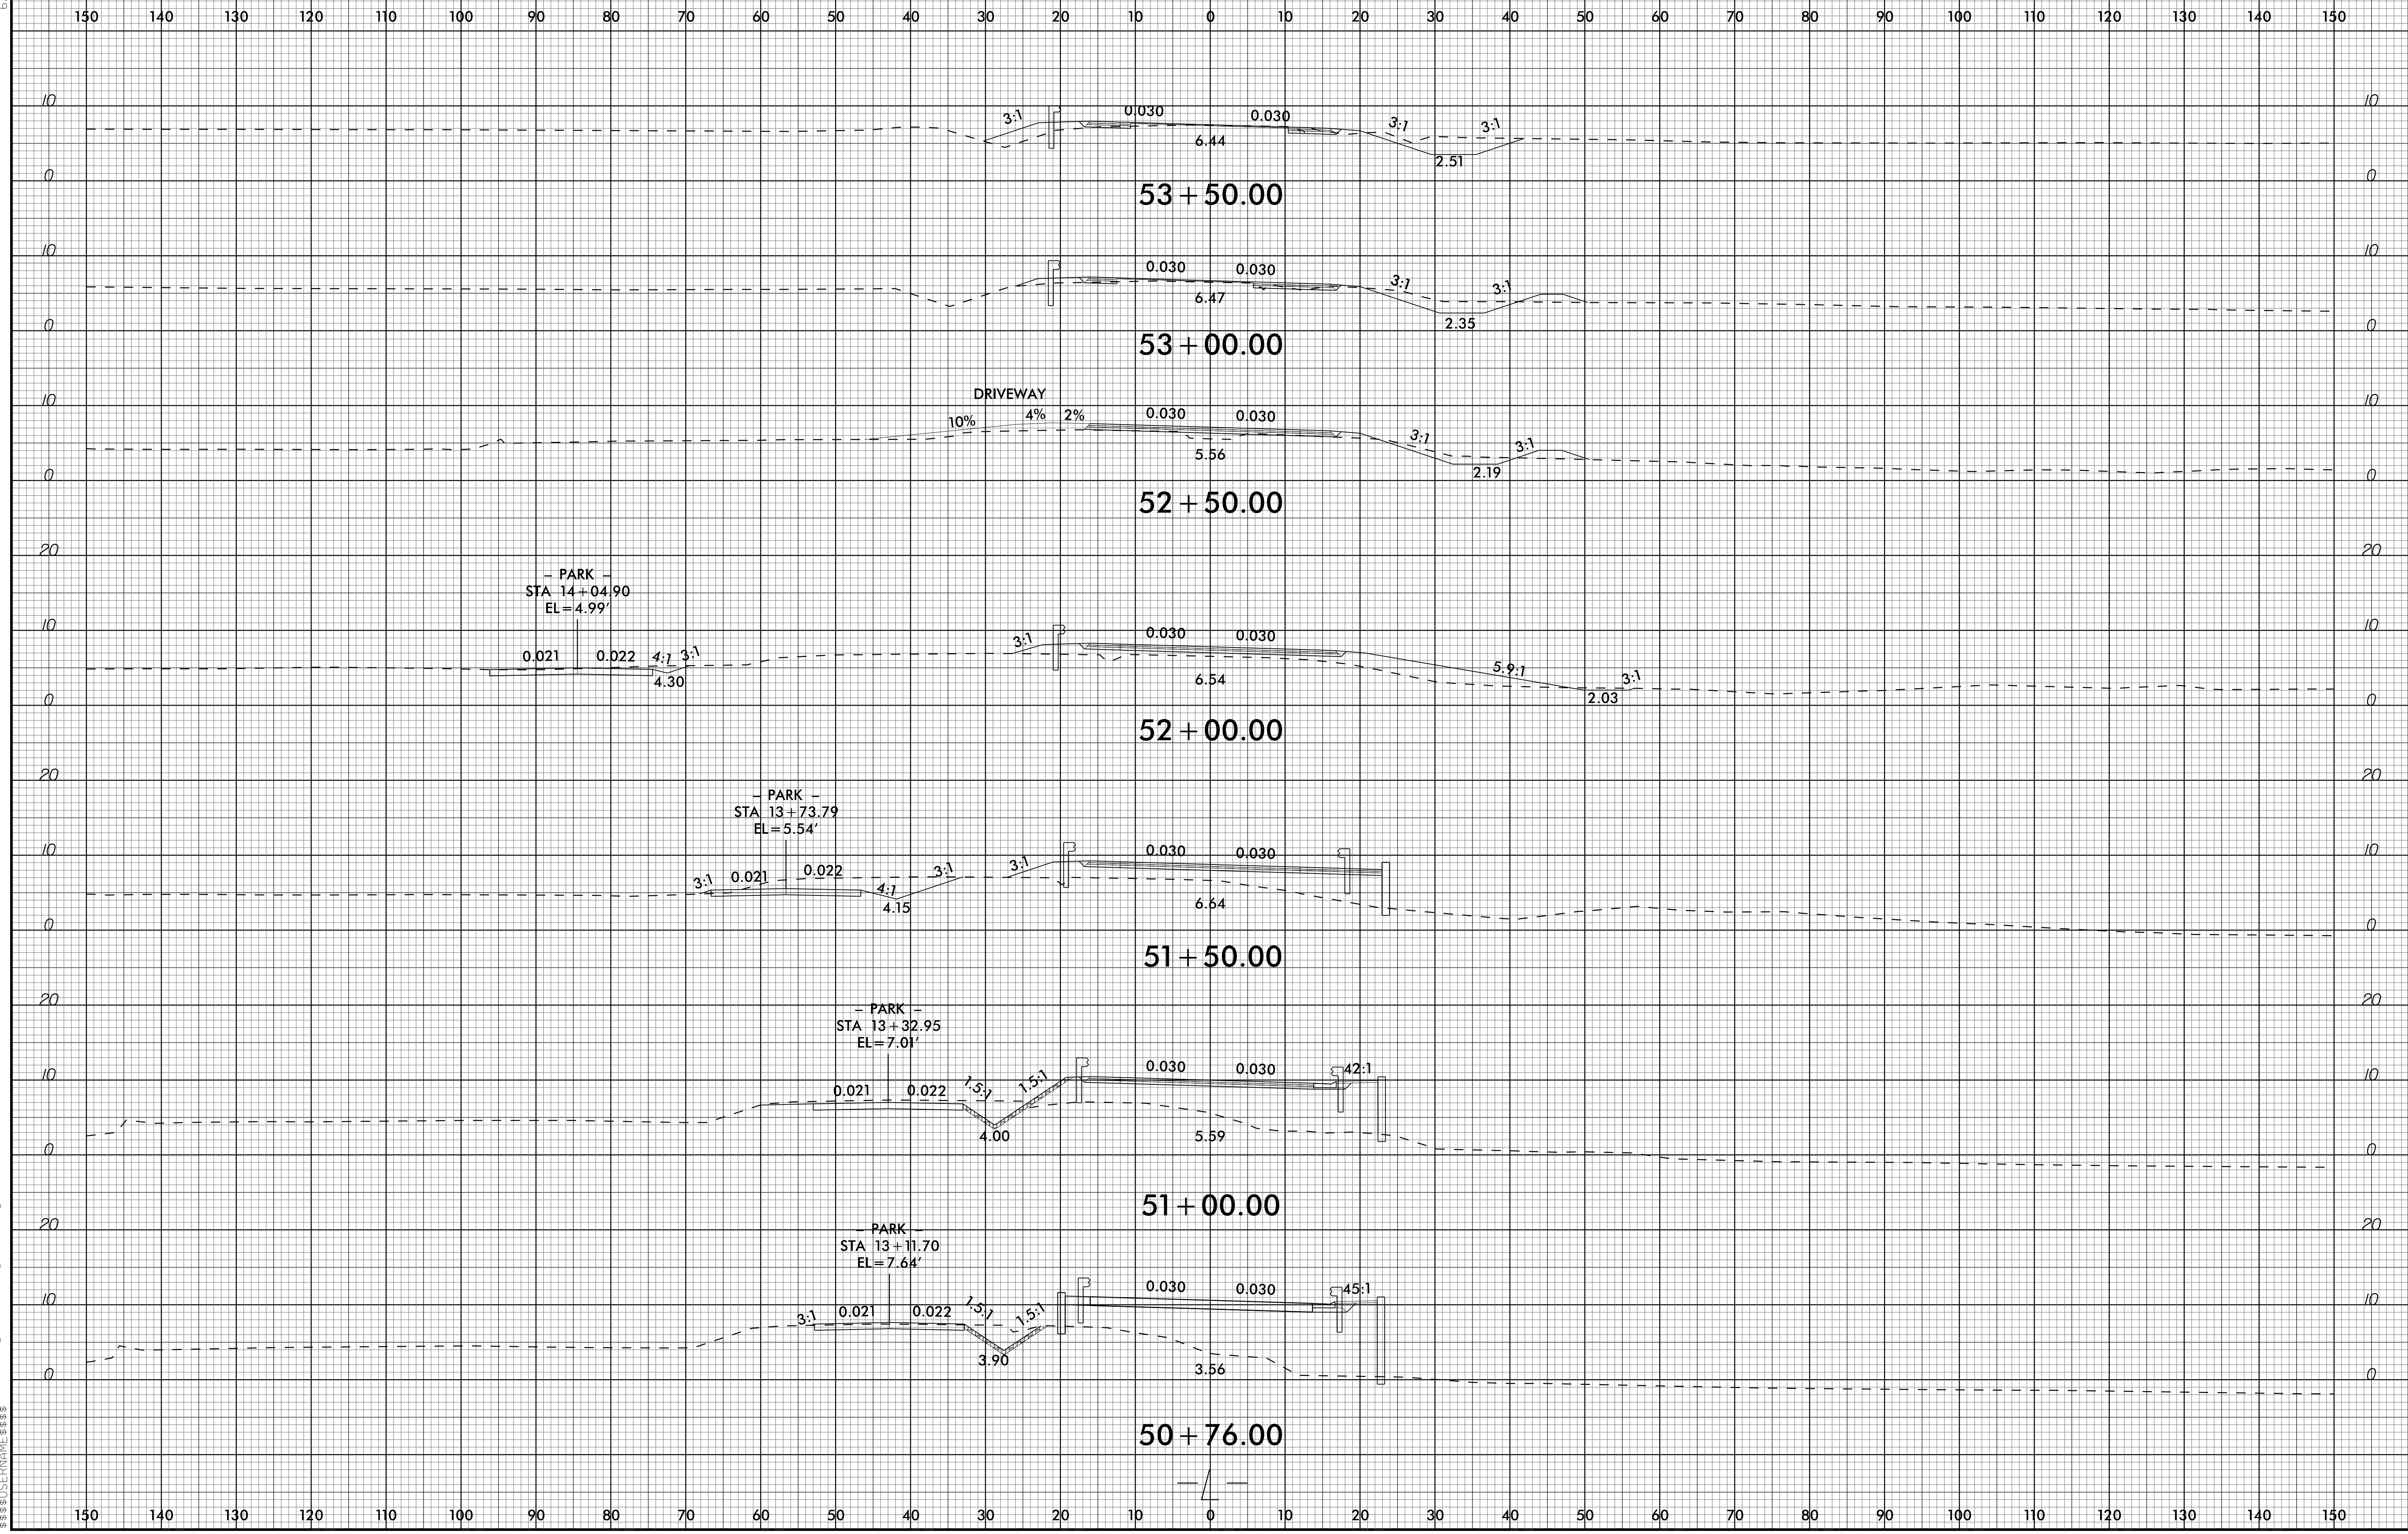


6/23/16

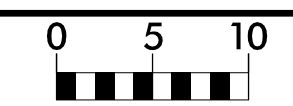

14-JAN-2020 15:07
S:\PROJECTS\B4863\B4863_Fdyj_xpl.L.dgn
3:30:58 PM