
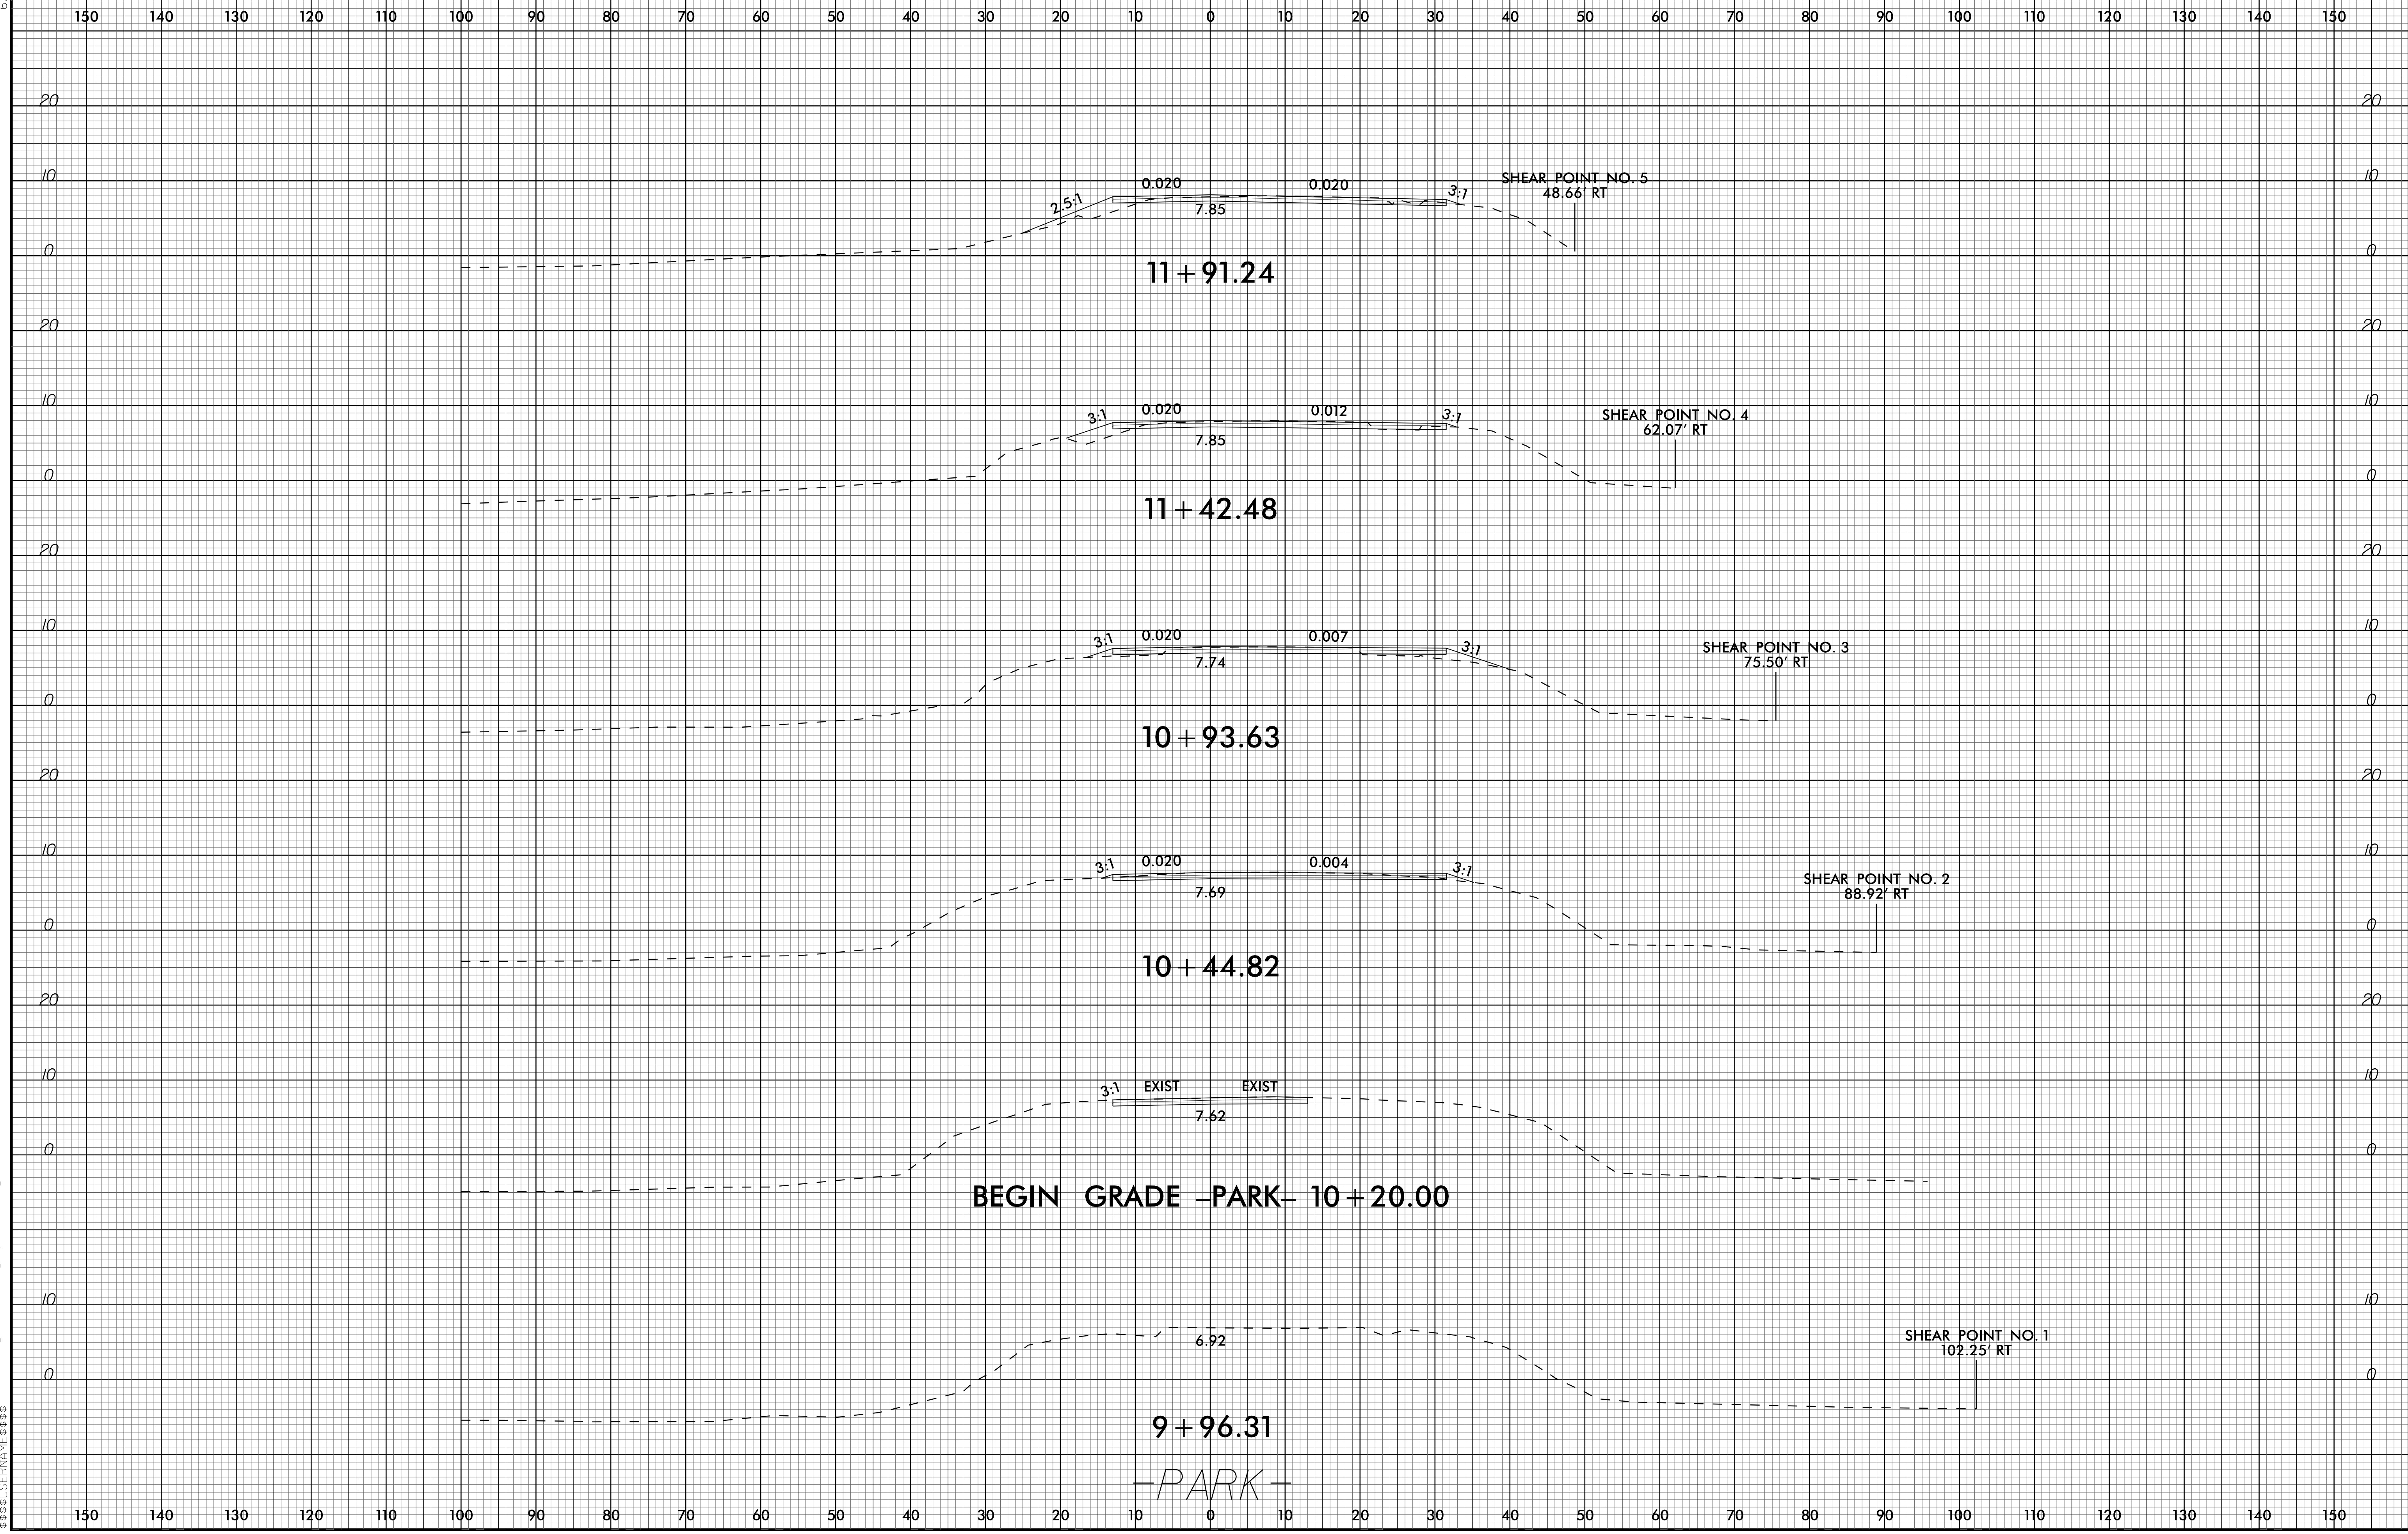


6/23/16

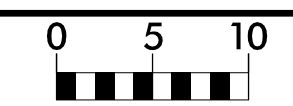

11 + 91.24

11 + 42.48

10 + 93.63

10 + 44.82

9 + 96.31

BEGIN GRADE -PARK- 10 + 20.00

-PARK-

SHEAR POINT NO. 5
48.66' RT

SHEAR POINT NO. 4
62.07' RT

SHEAR POINT NO. 3
75.50' RT

SHEAR POINT NO. 2
88.92' RT

SHEAR POINT NO. 1
102.25' RT

07-APR-2021 16:00
S:\PROJECTS\2021\1600\1600-Modeling\B4863_Fdyj_xp1_PARK.dgn