



6/23/16

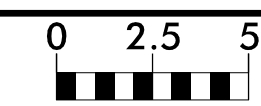

PROJ. REFERENCE NO. B-4863	SHEET NO. X-30
-------------------------------	-------------------

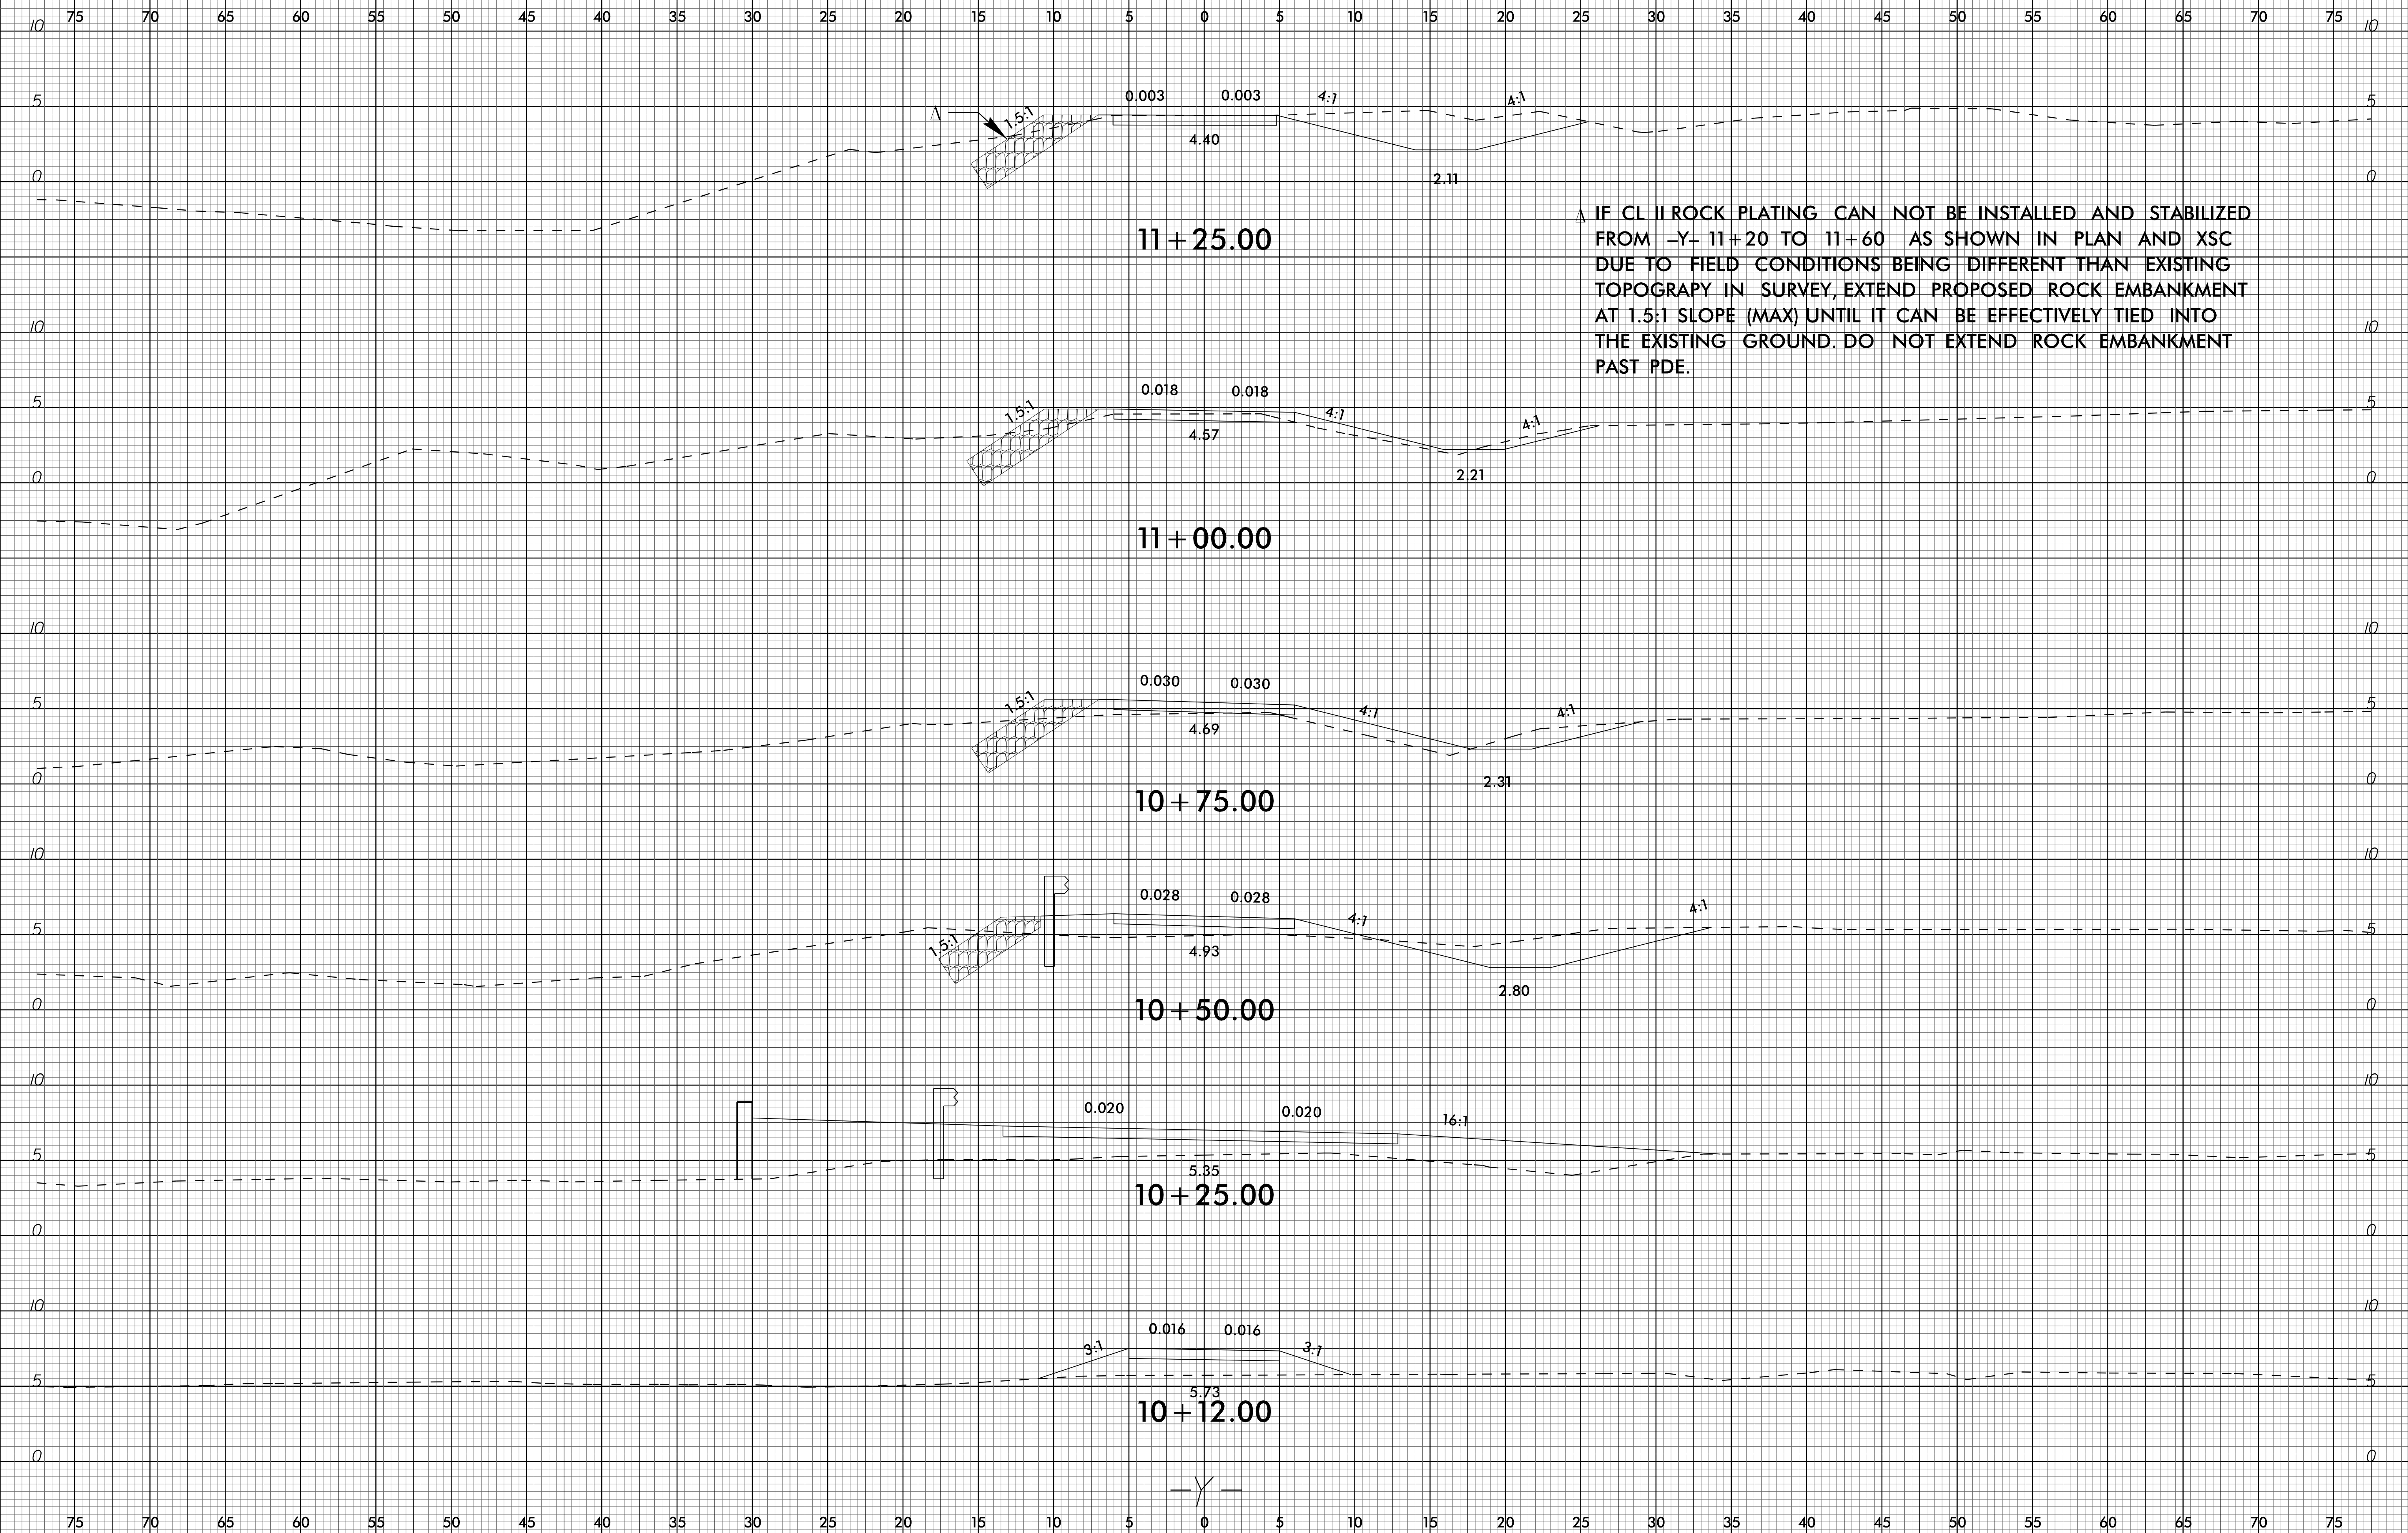

IF CL II ROCK PLATING CAN NOT BE INSTALLED AND STABILIZED FROM -Y- 11+20 TO 11+60 AS SHOWN IN PLAN AND XSC DUE TO FIELD CONDITIONS BEING DIFFERENT THAN EXISTING TOPOGRAPY IN SURVEY, EXTEND PROPOSED ROCK EMBANKMENT AT 1.5:1 SLOPE (MAX) UNTIL IT CAN BE EFFECTIVELY TIED INTO THE EXISTING GROUND. DO NOT EXTEND ROCK EMBANKMENT PAST PDE.

07-APR-2016 16:32  
 S:\PROJECTS\B4863\B4863\_Fdyj\_xpl\_Y.dgn  
 33025174165538