
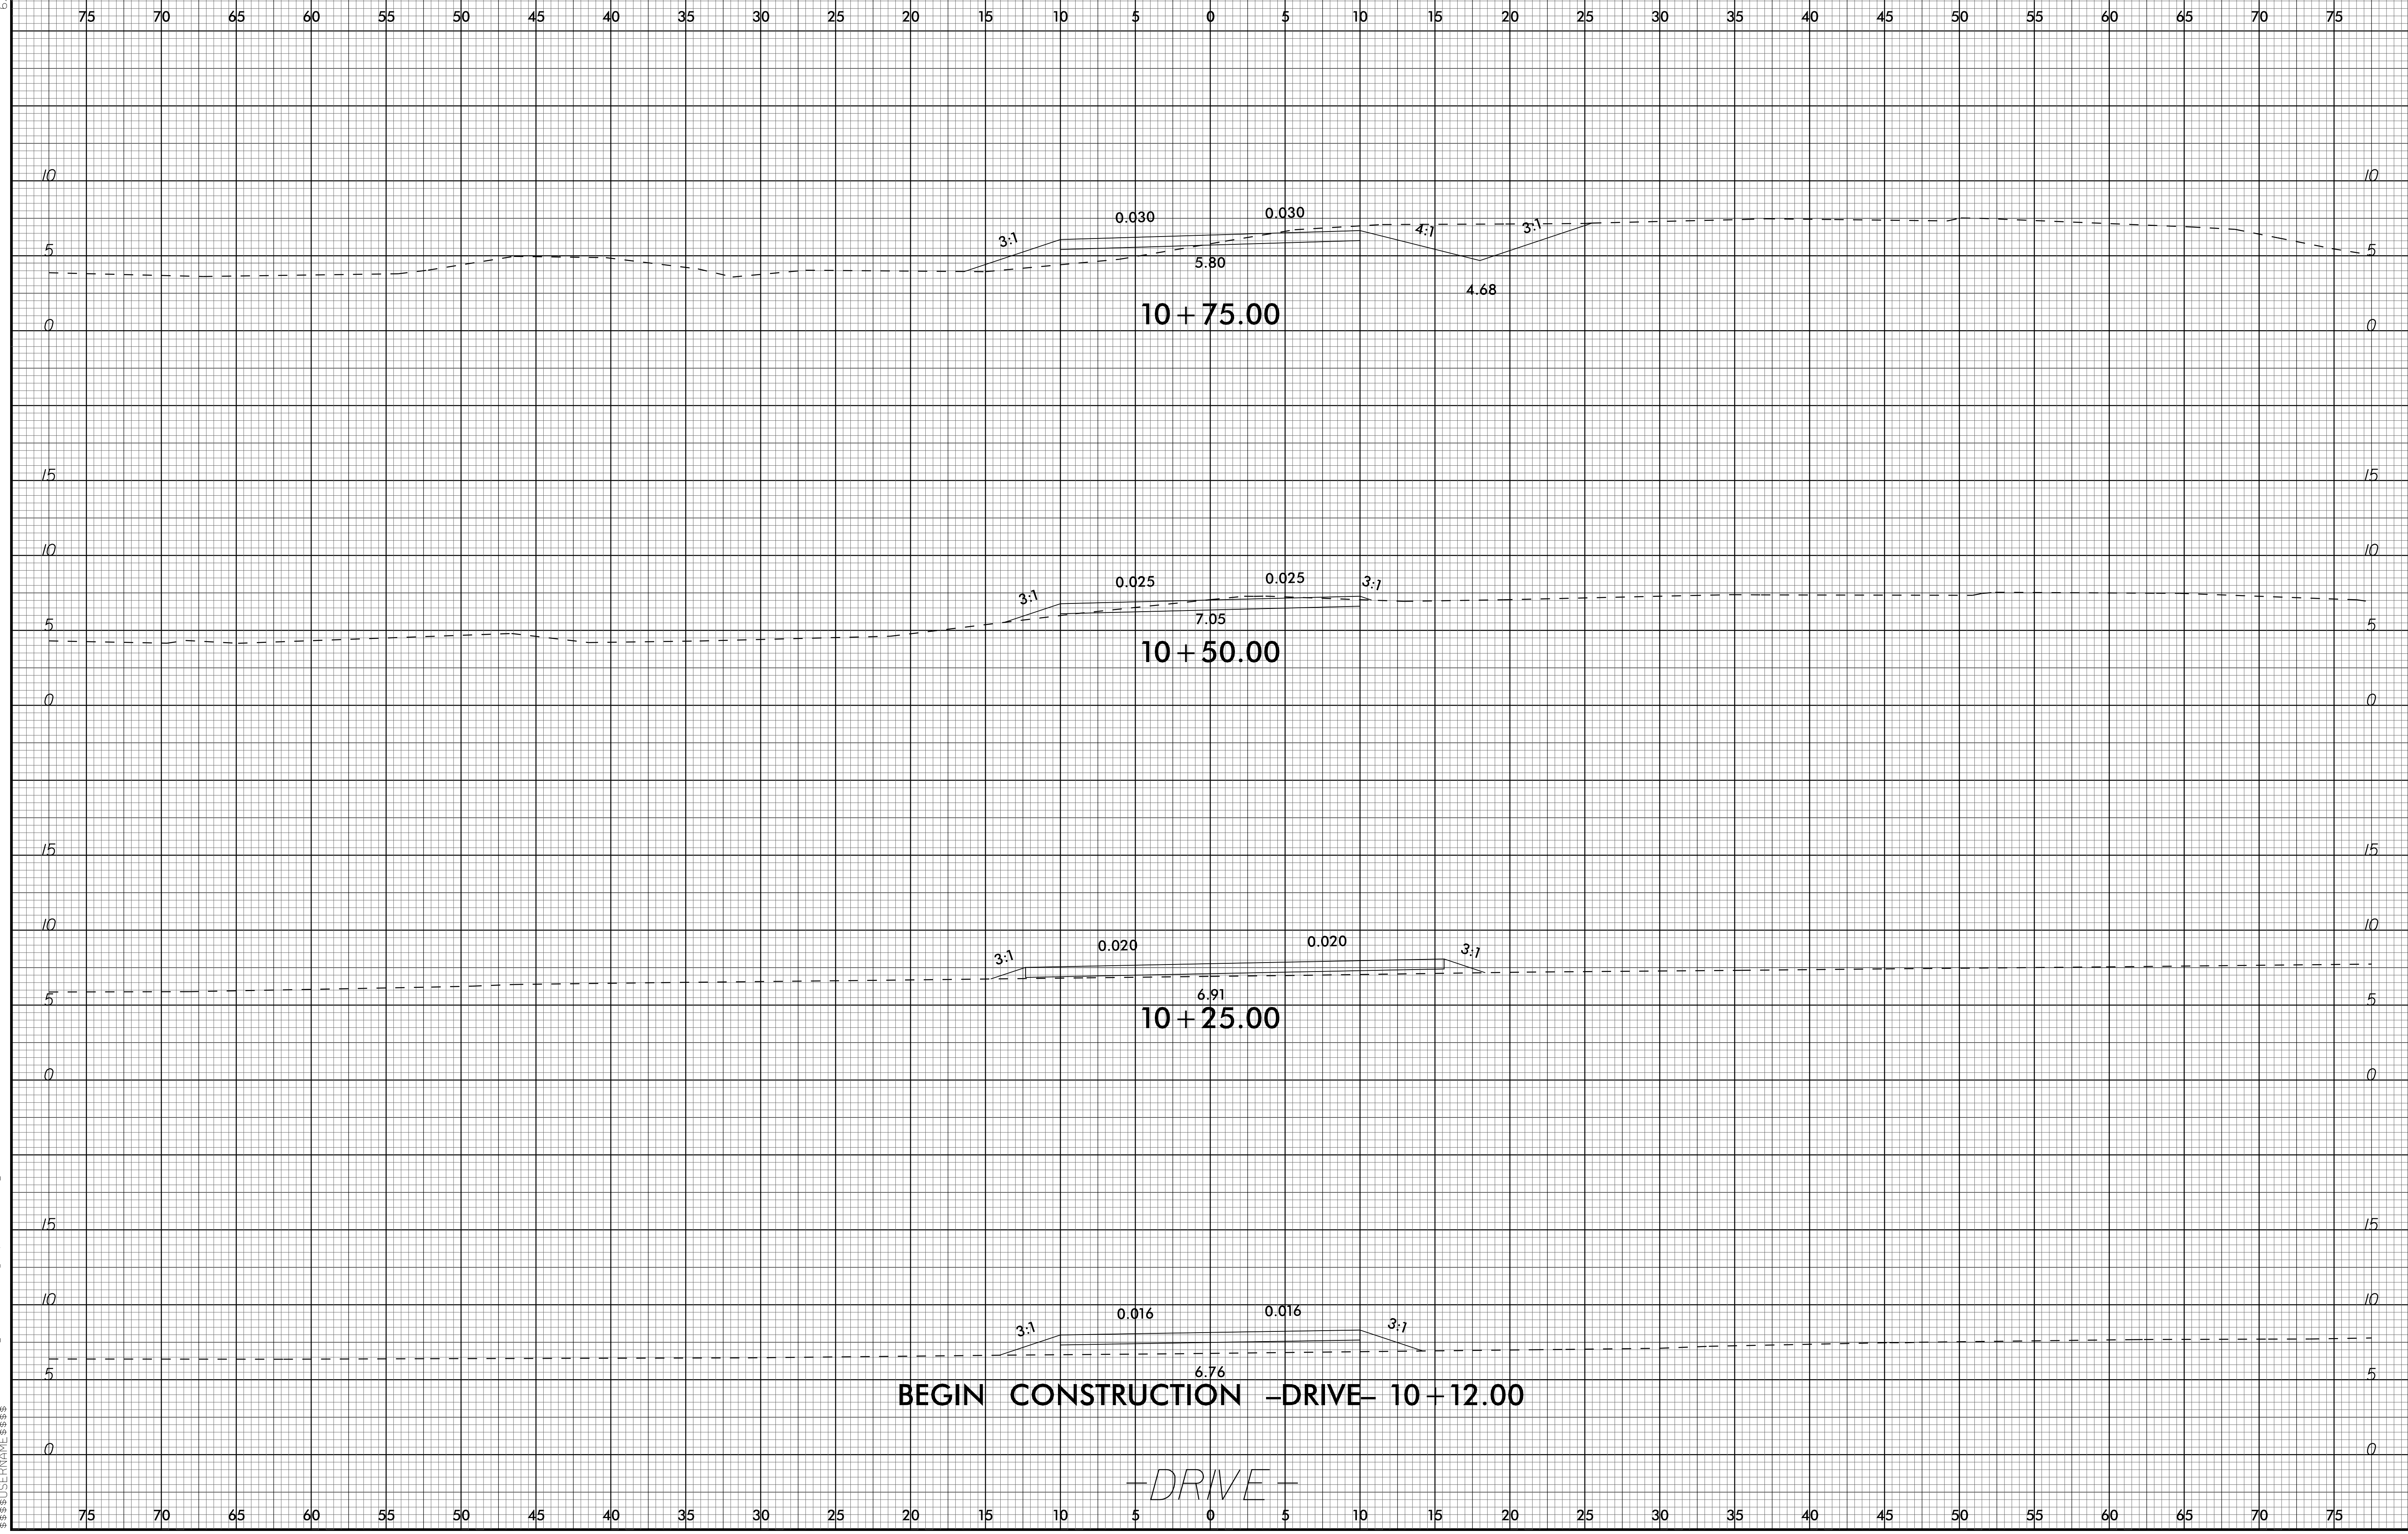


6/23/16

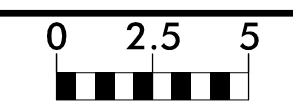

BEGIN CONSTRUCTION -DRIVE- 10+12.00

-DRIVE-

07-APR-2016 16:00
S:\Projects\4863\4863-Modeling\B4863_Fdyj_xp1_DRIVE.dgn