
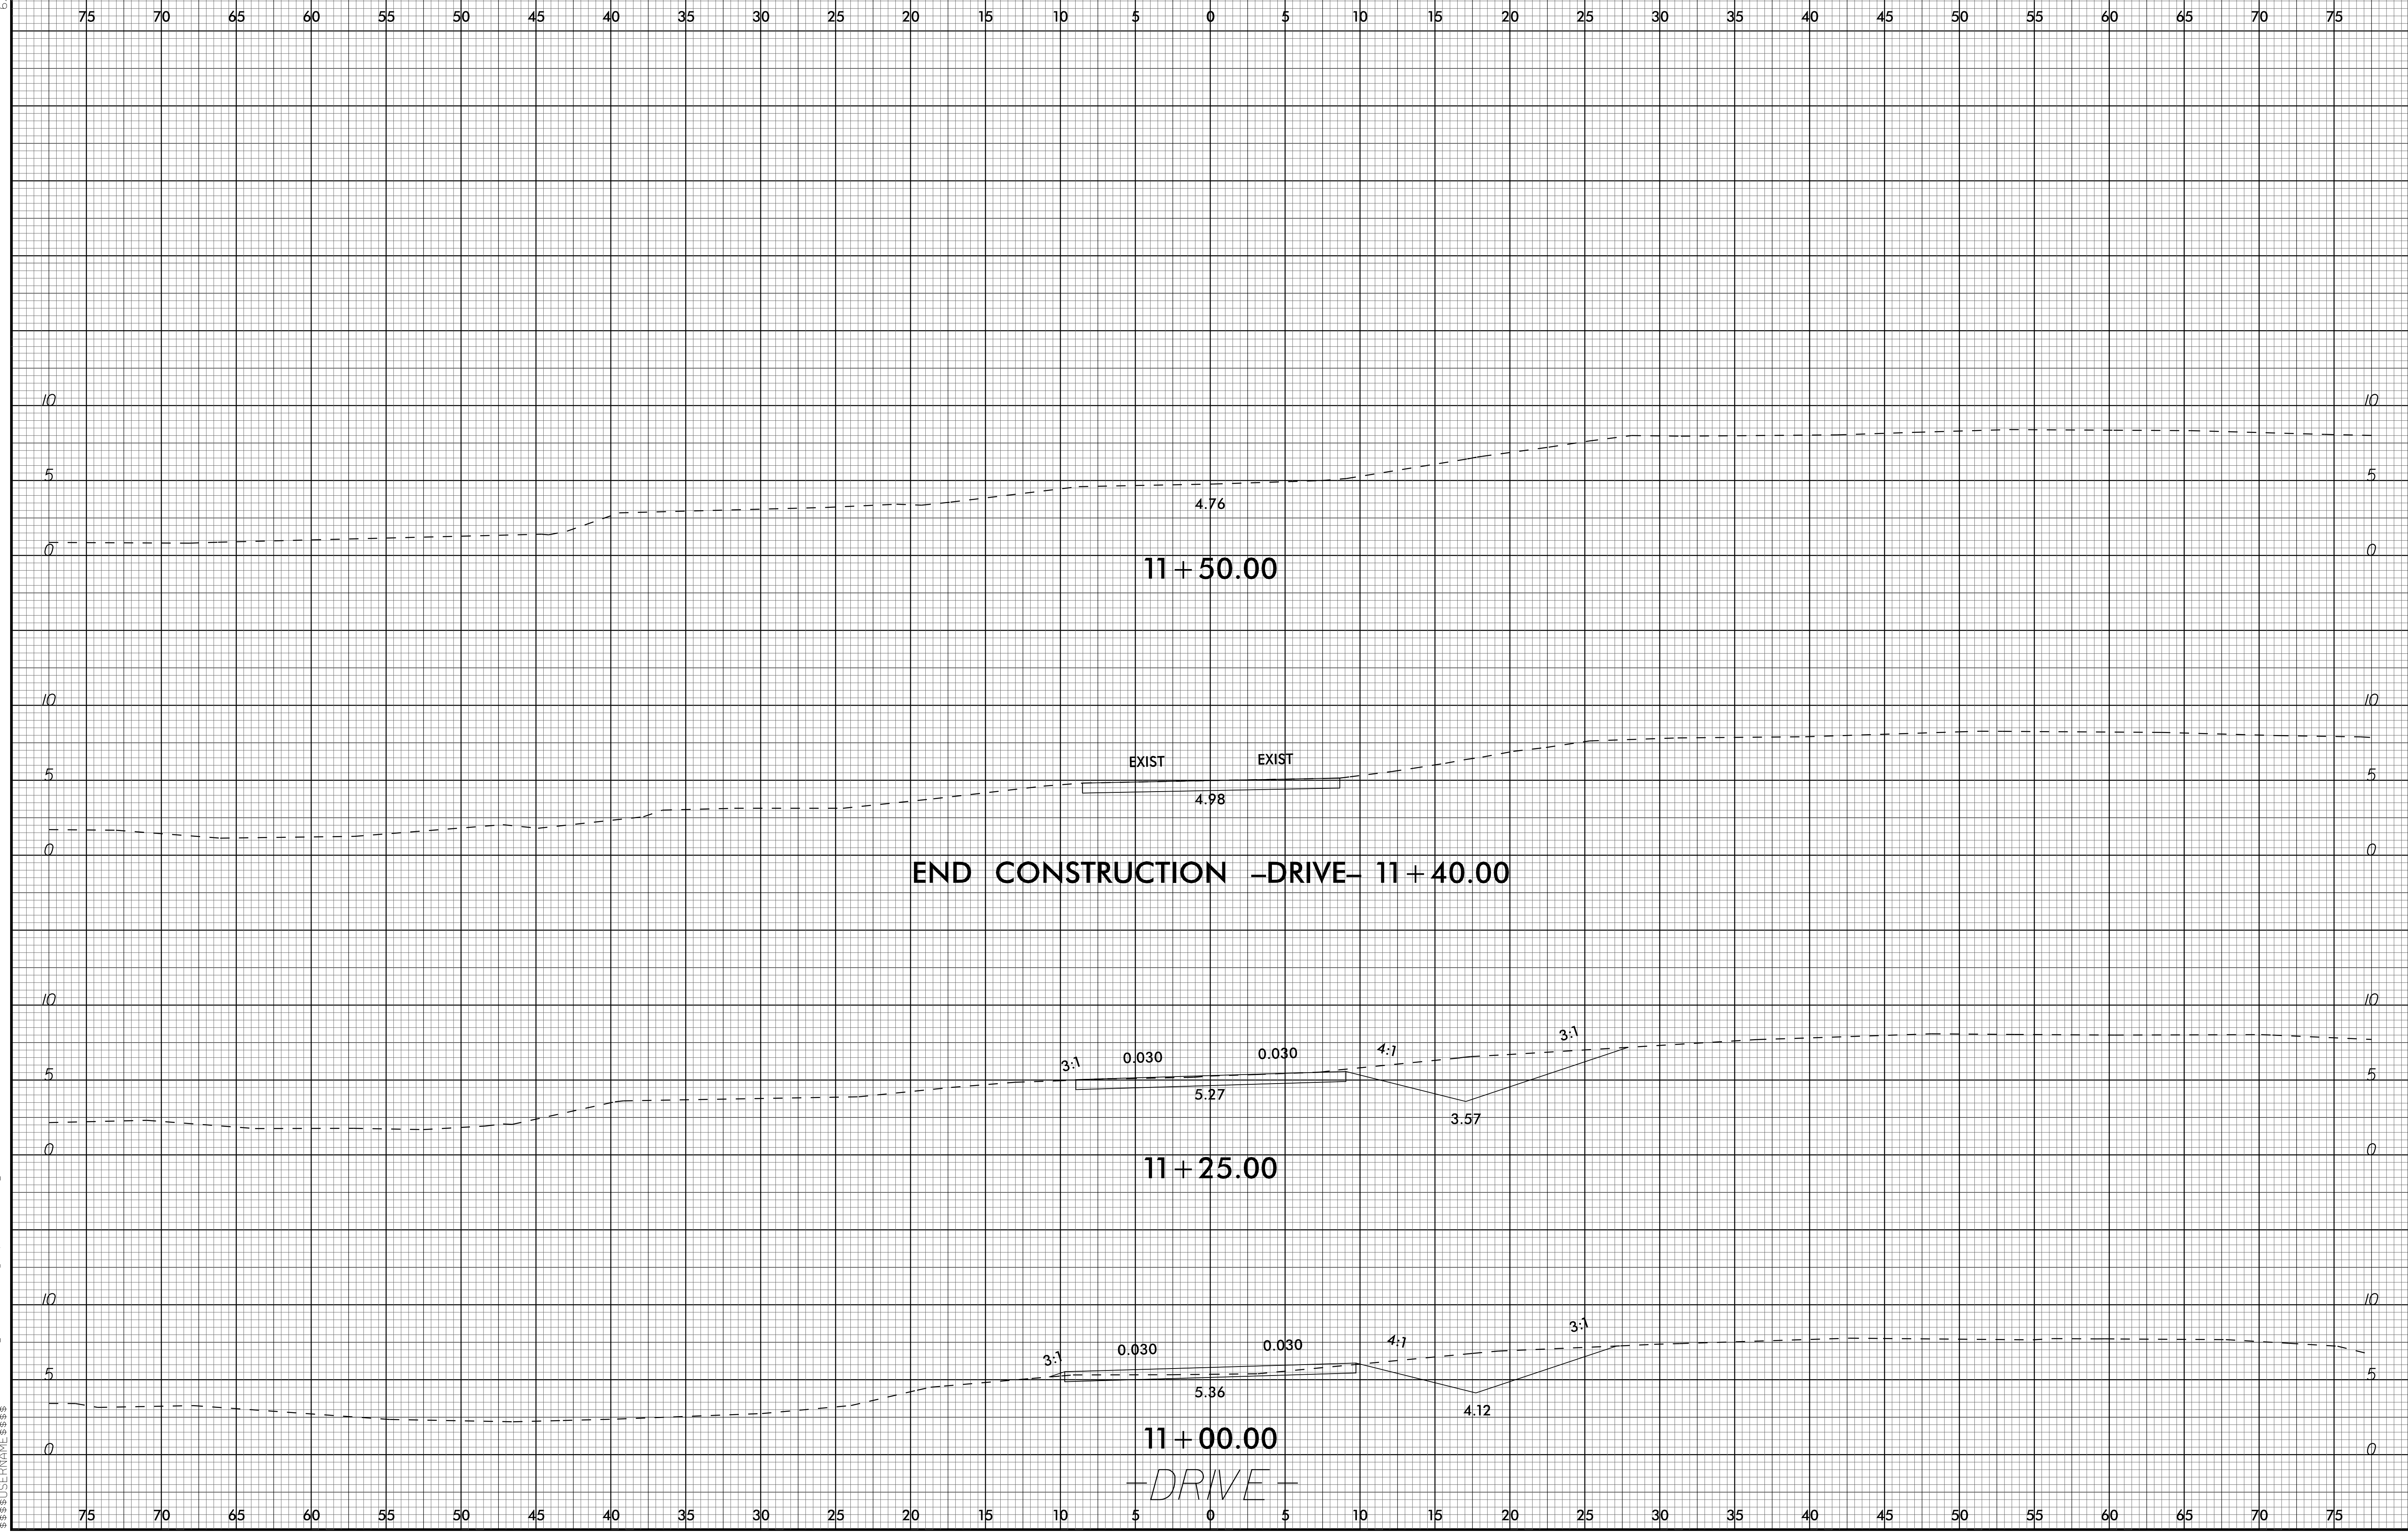


6/23/16

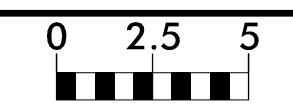

07-APR-2021 16:00  
S:\Projects\4863\4863-Modeling\B4863\_Fdyj\_xp1\_DRIVE.dgn