



6/23/16

**RS&H** NC FIRM LICENSE No: F-0493

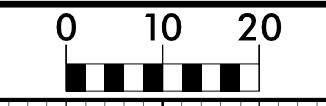

PROJ. REFERENCE NO. B-4863	SHEET NO. X-34
-------------------------------	-------------------

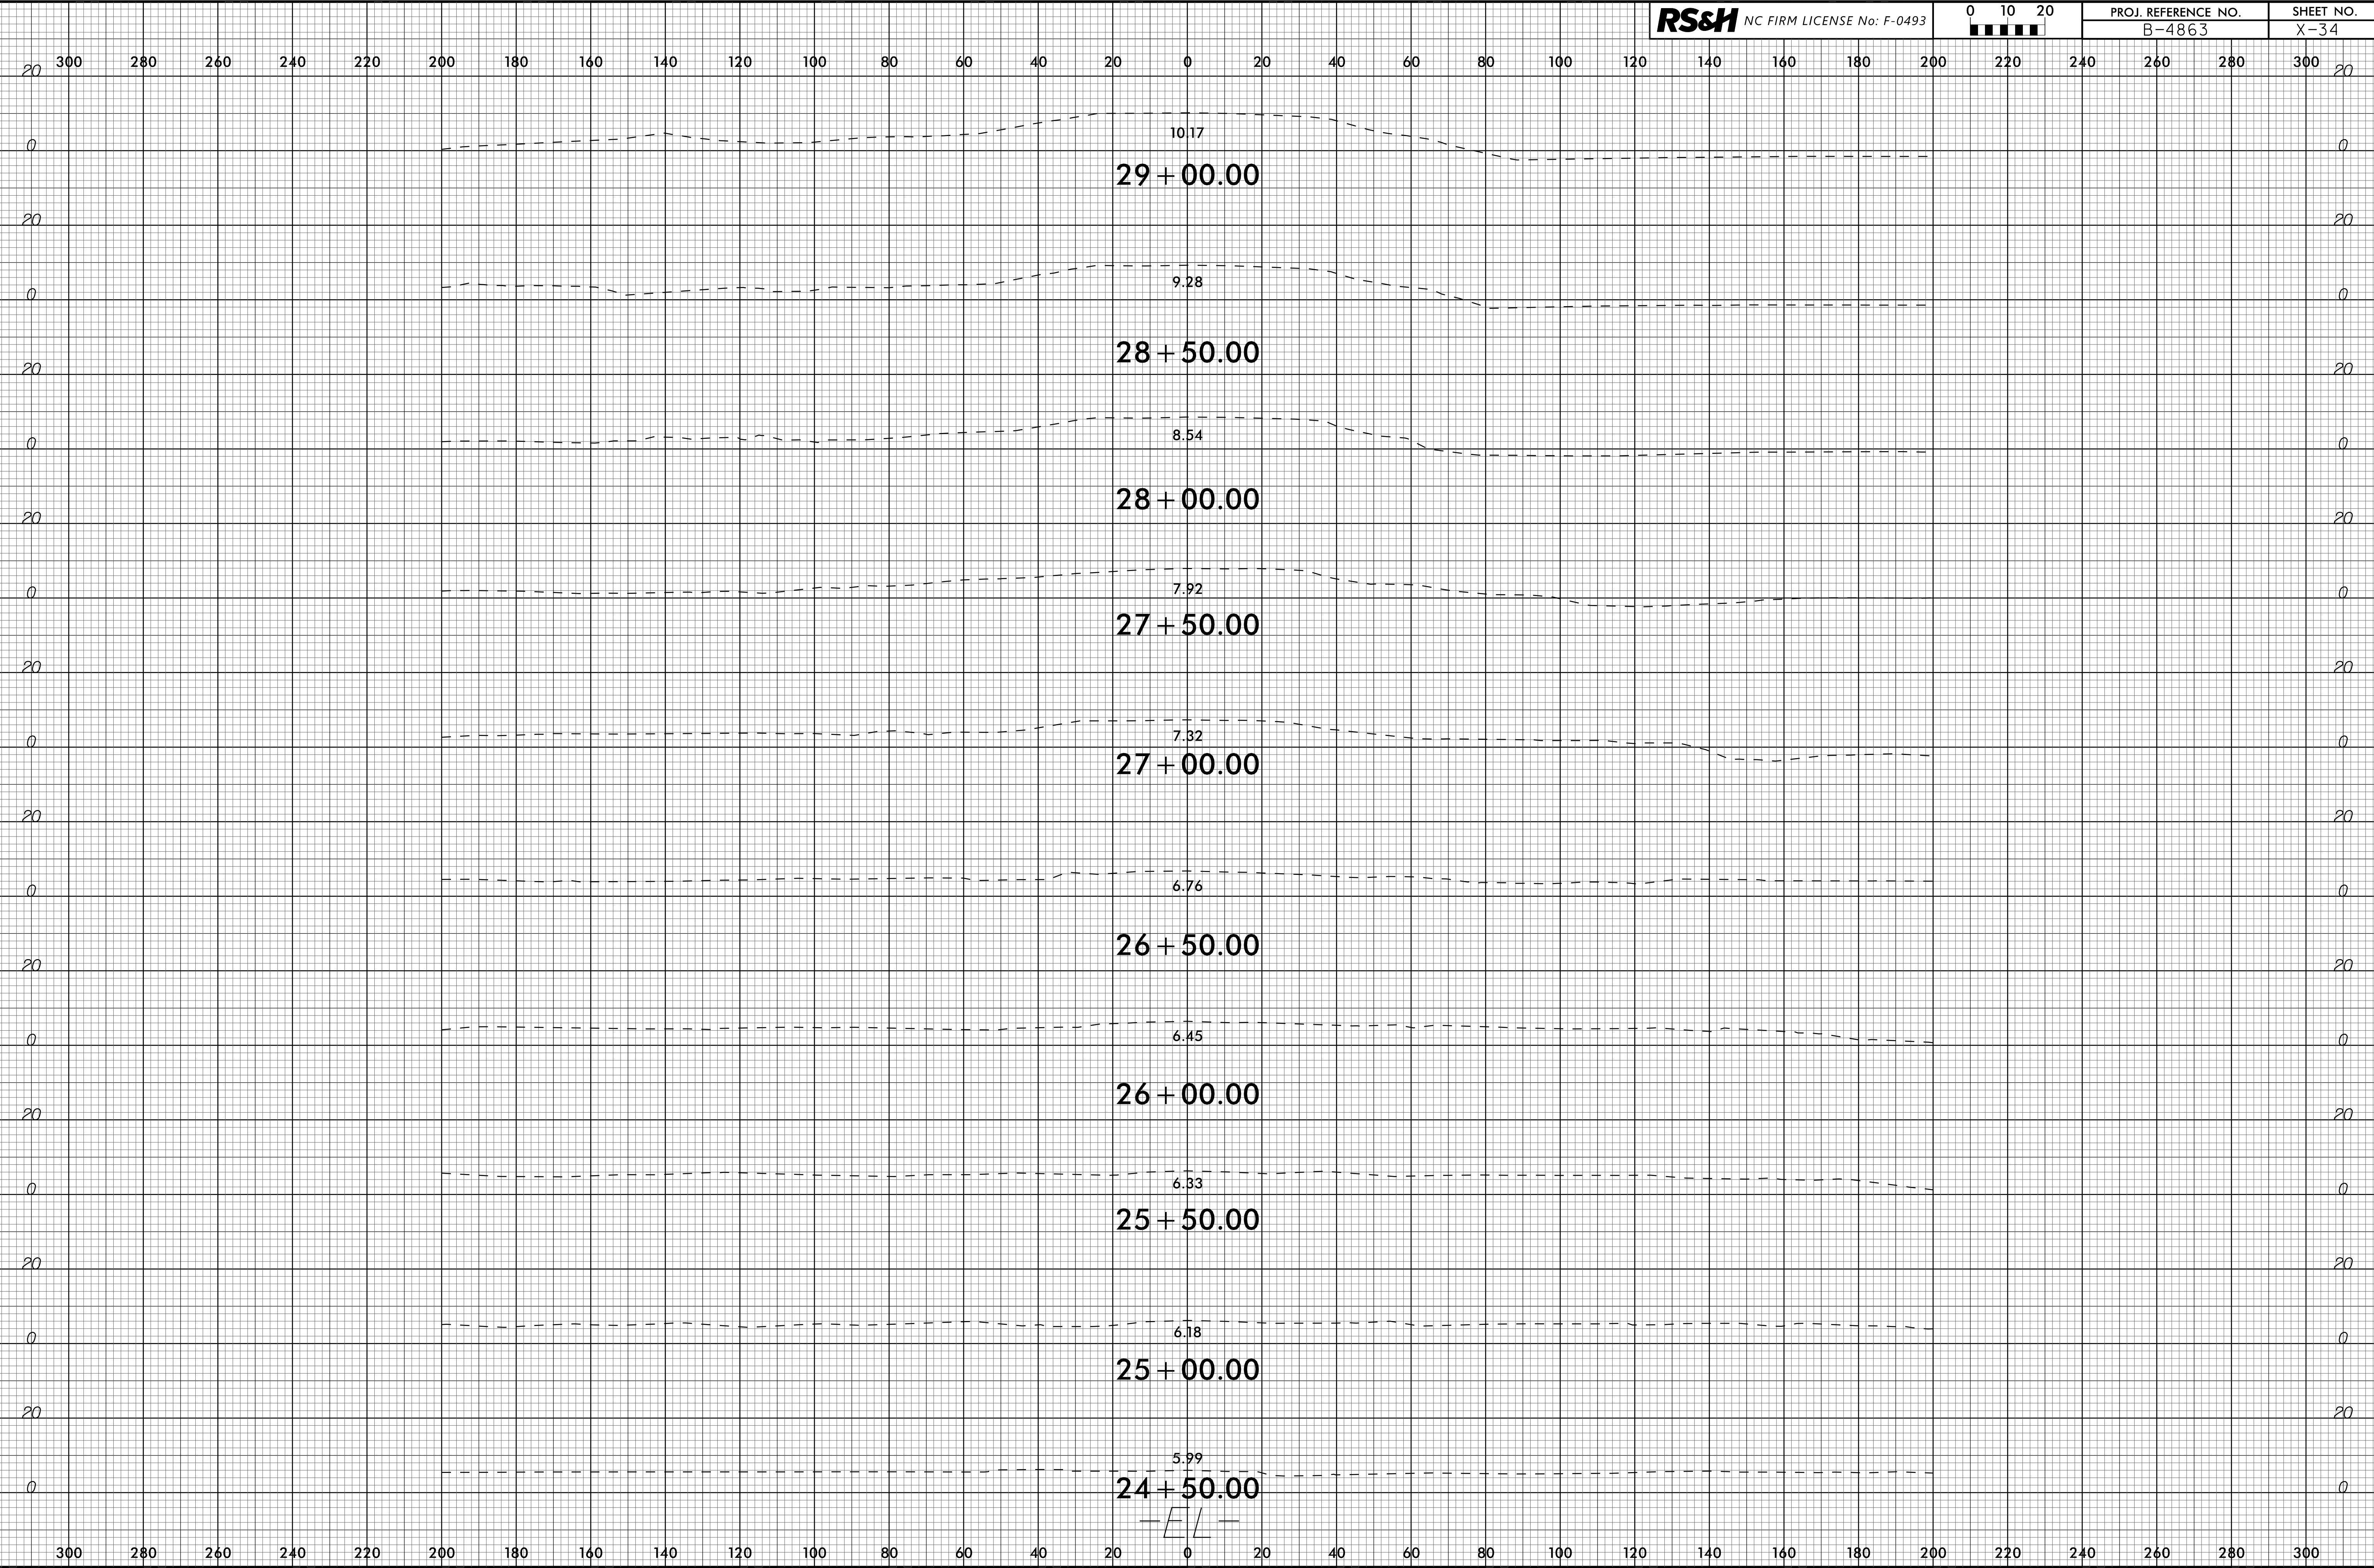

07-APR-2016 10:00  
 X:\P\103006013\_B-4863\_Design\Design\Roadway\CorridorModel\B4863\_Rdy.xpl\_EL.dgn  
 \$\$\$USERNAME\$\$\$