


6/23/16

**RS&H** NC FIRM LICENSE No: F-0493

0 10 20  
■■■■■

PROJ. REFERENCE NO.  
B-4863

SHEET NO.  
X-35

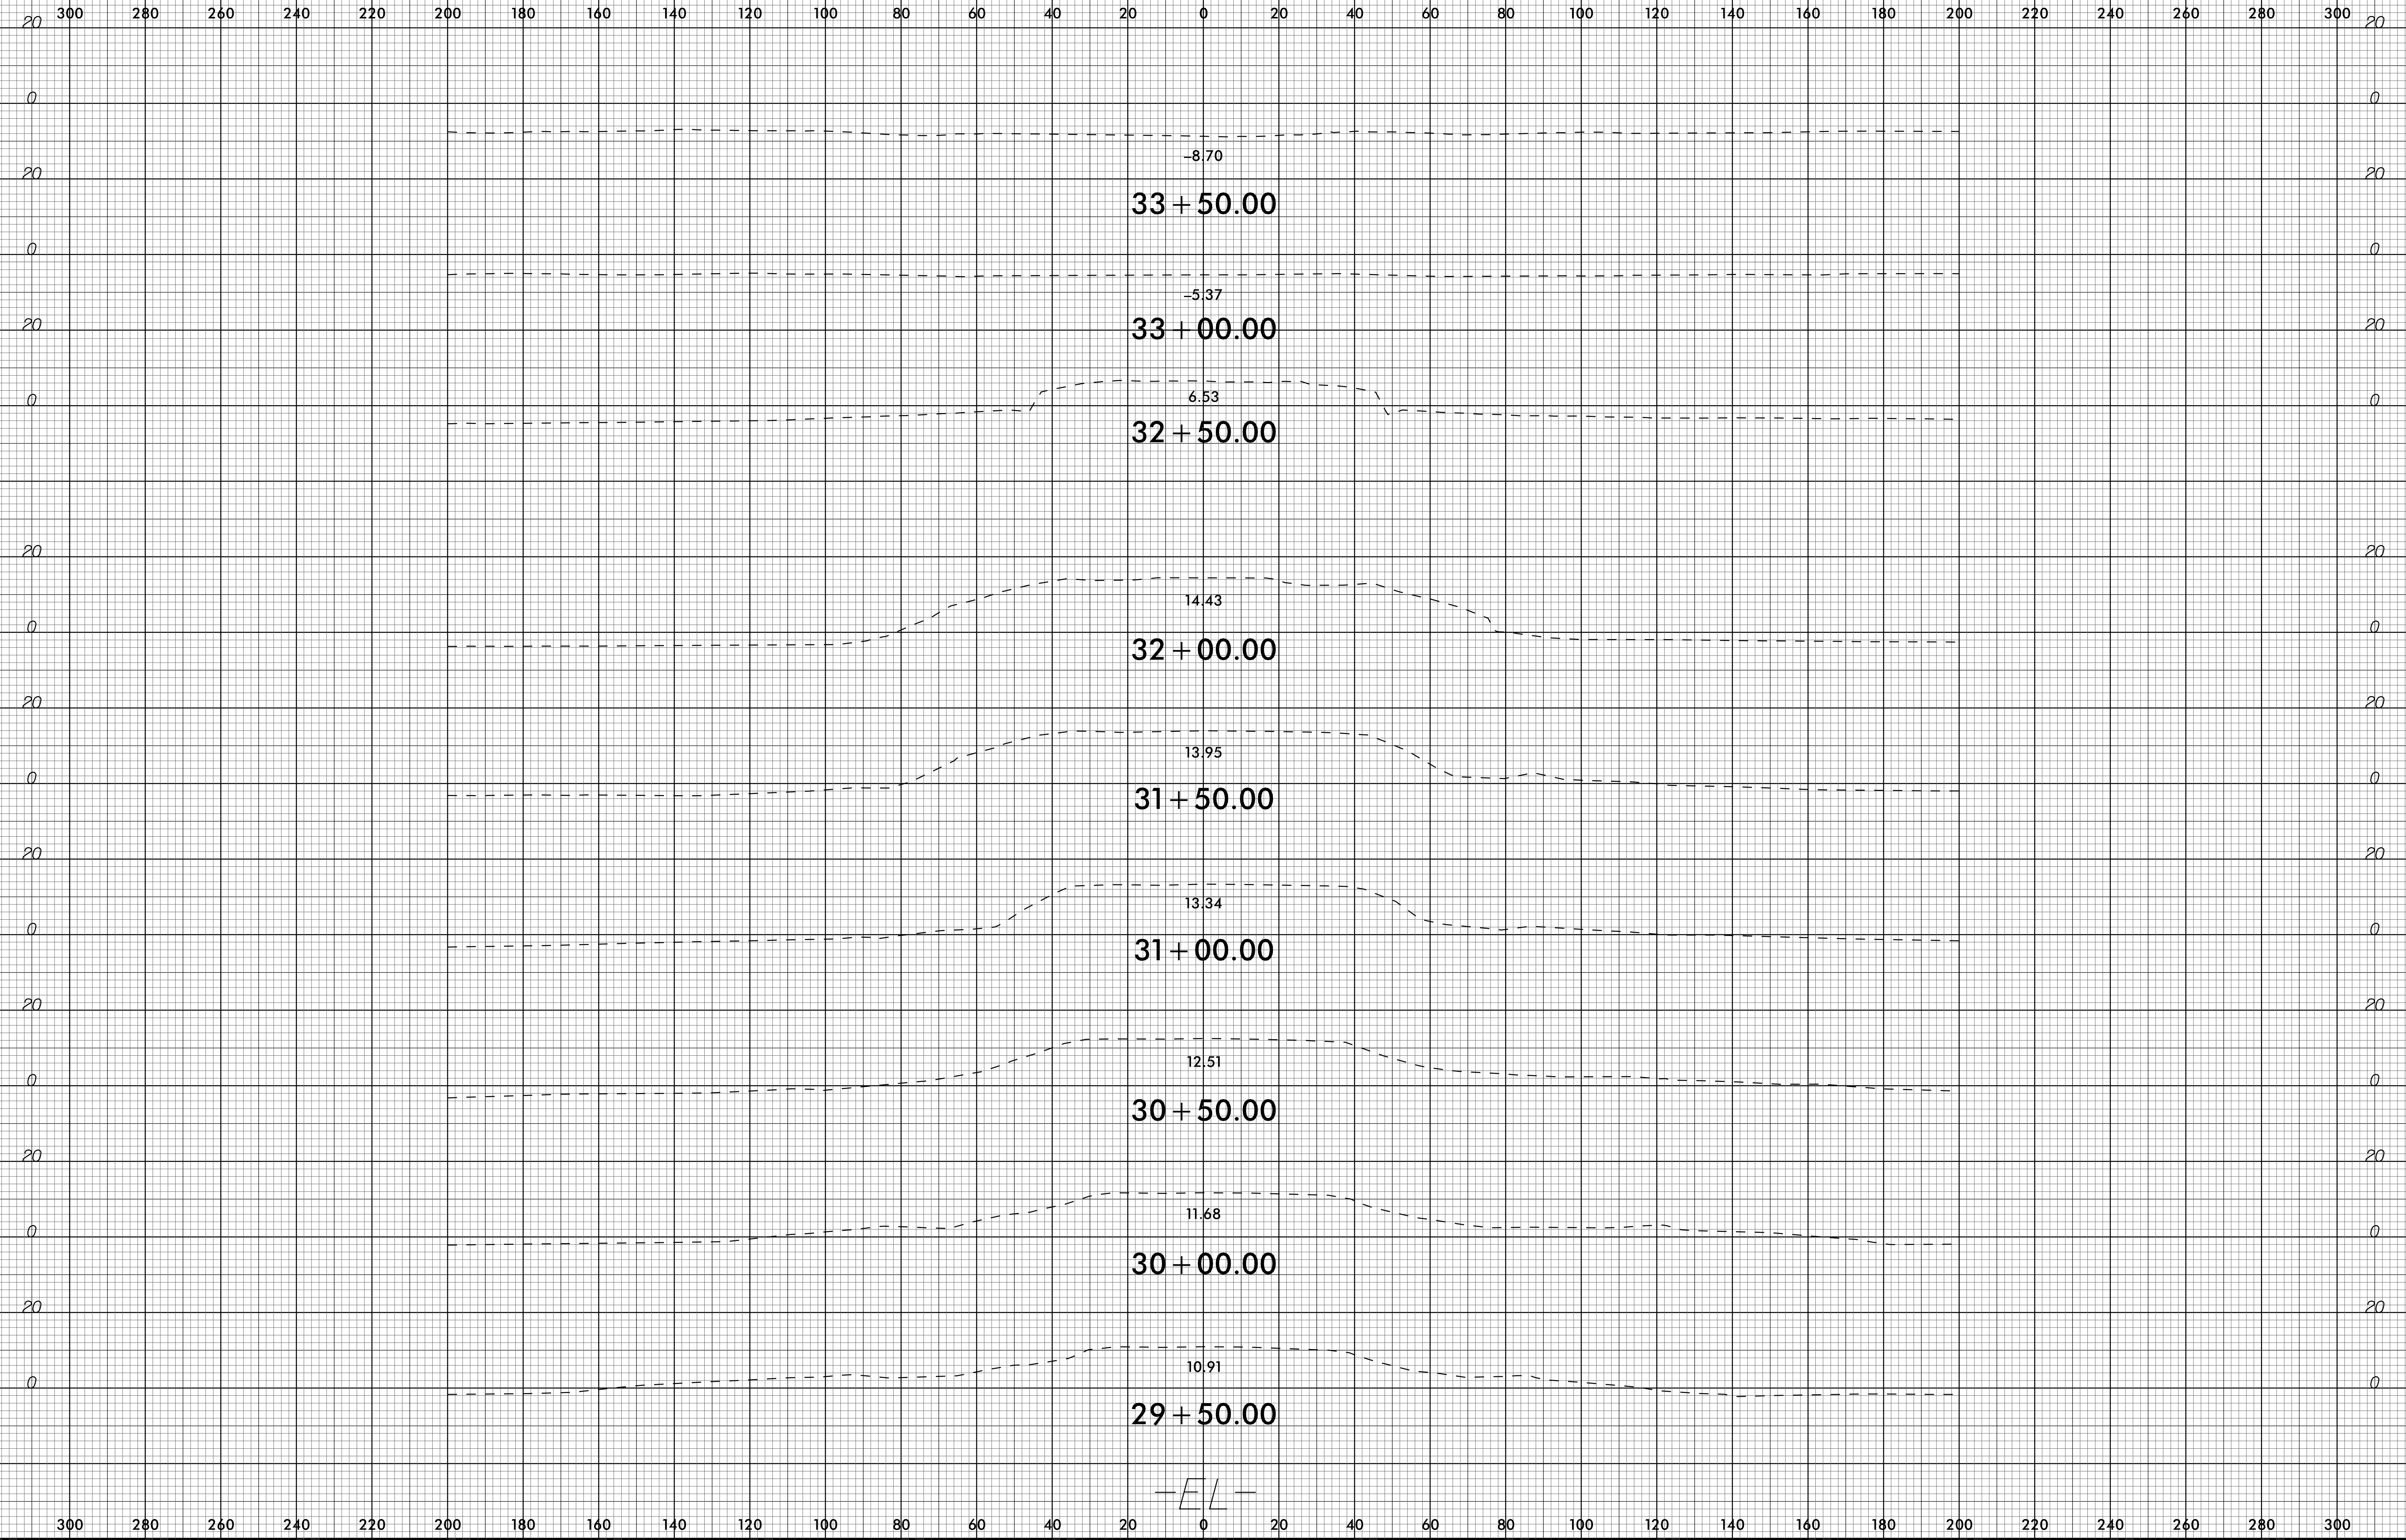

07-APR-2016 10:00 X:\P\103006013\_B-4863\_Design\Design\Roadway\CorridorModeling\B4863\_Rdy\_xpl\_EL.dgn \$\$\$USERNAME\$\$\$