


6/23/16

RS&H NC FIRM LICENSE No: F-0493

0 10 20
■■■■■

PROJ. REFERENCE NO.
B-4863

SHEET NO.
X-36

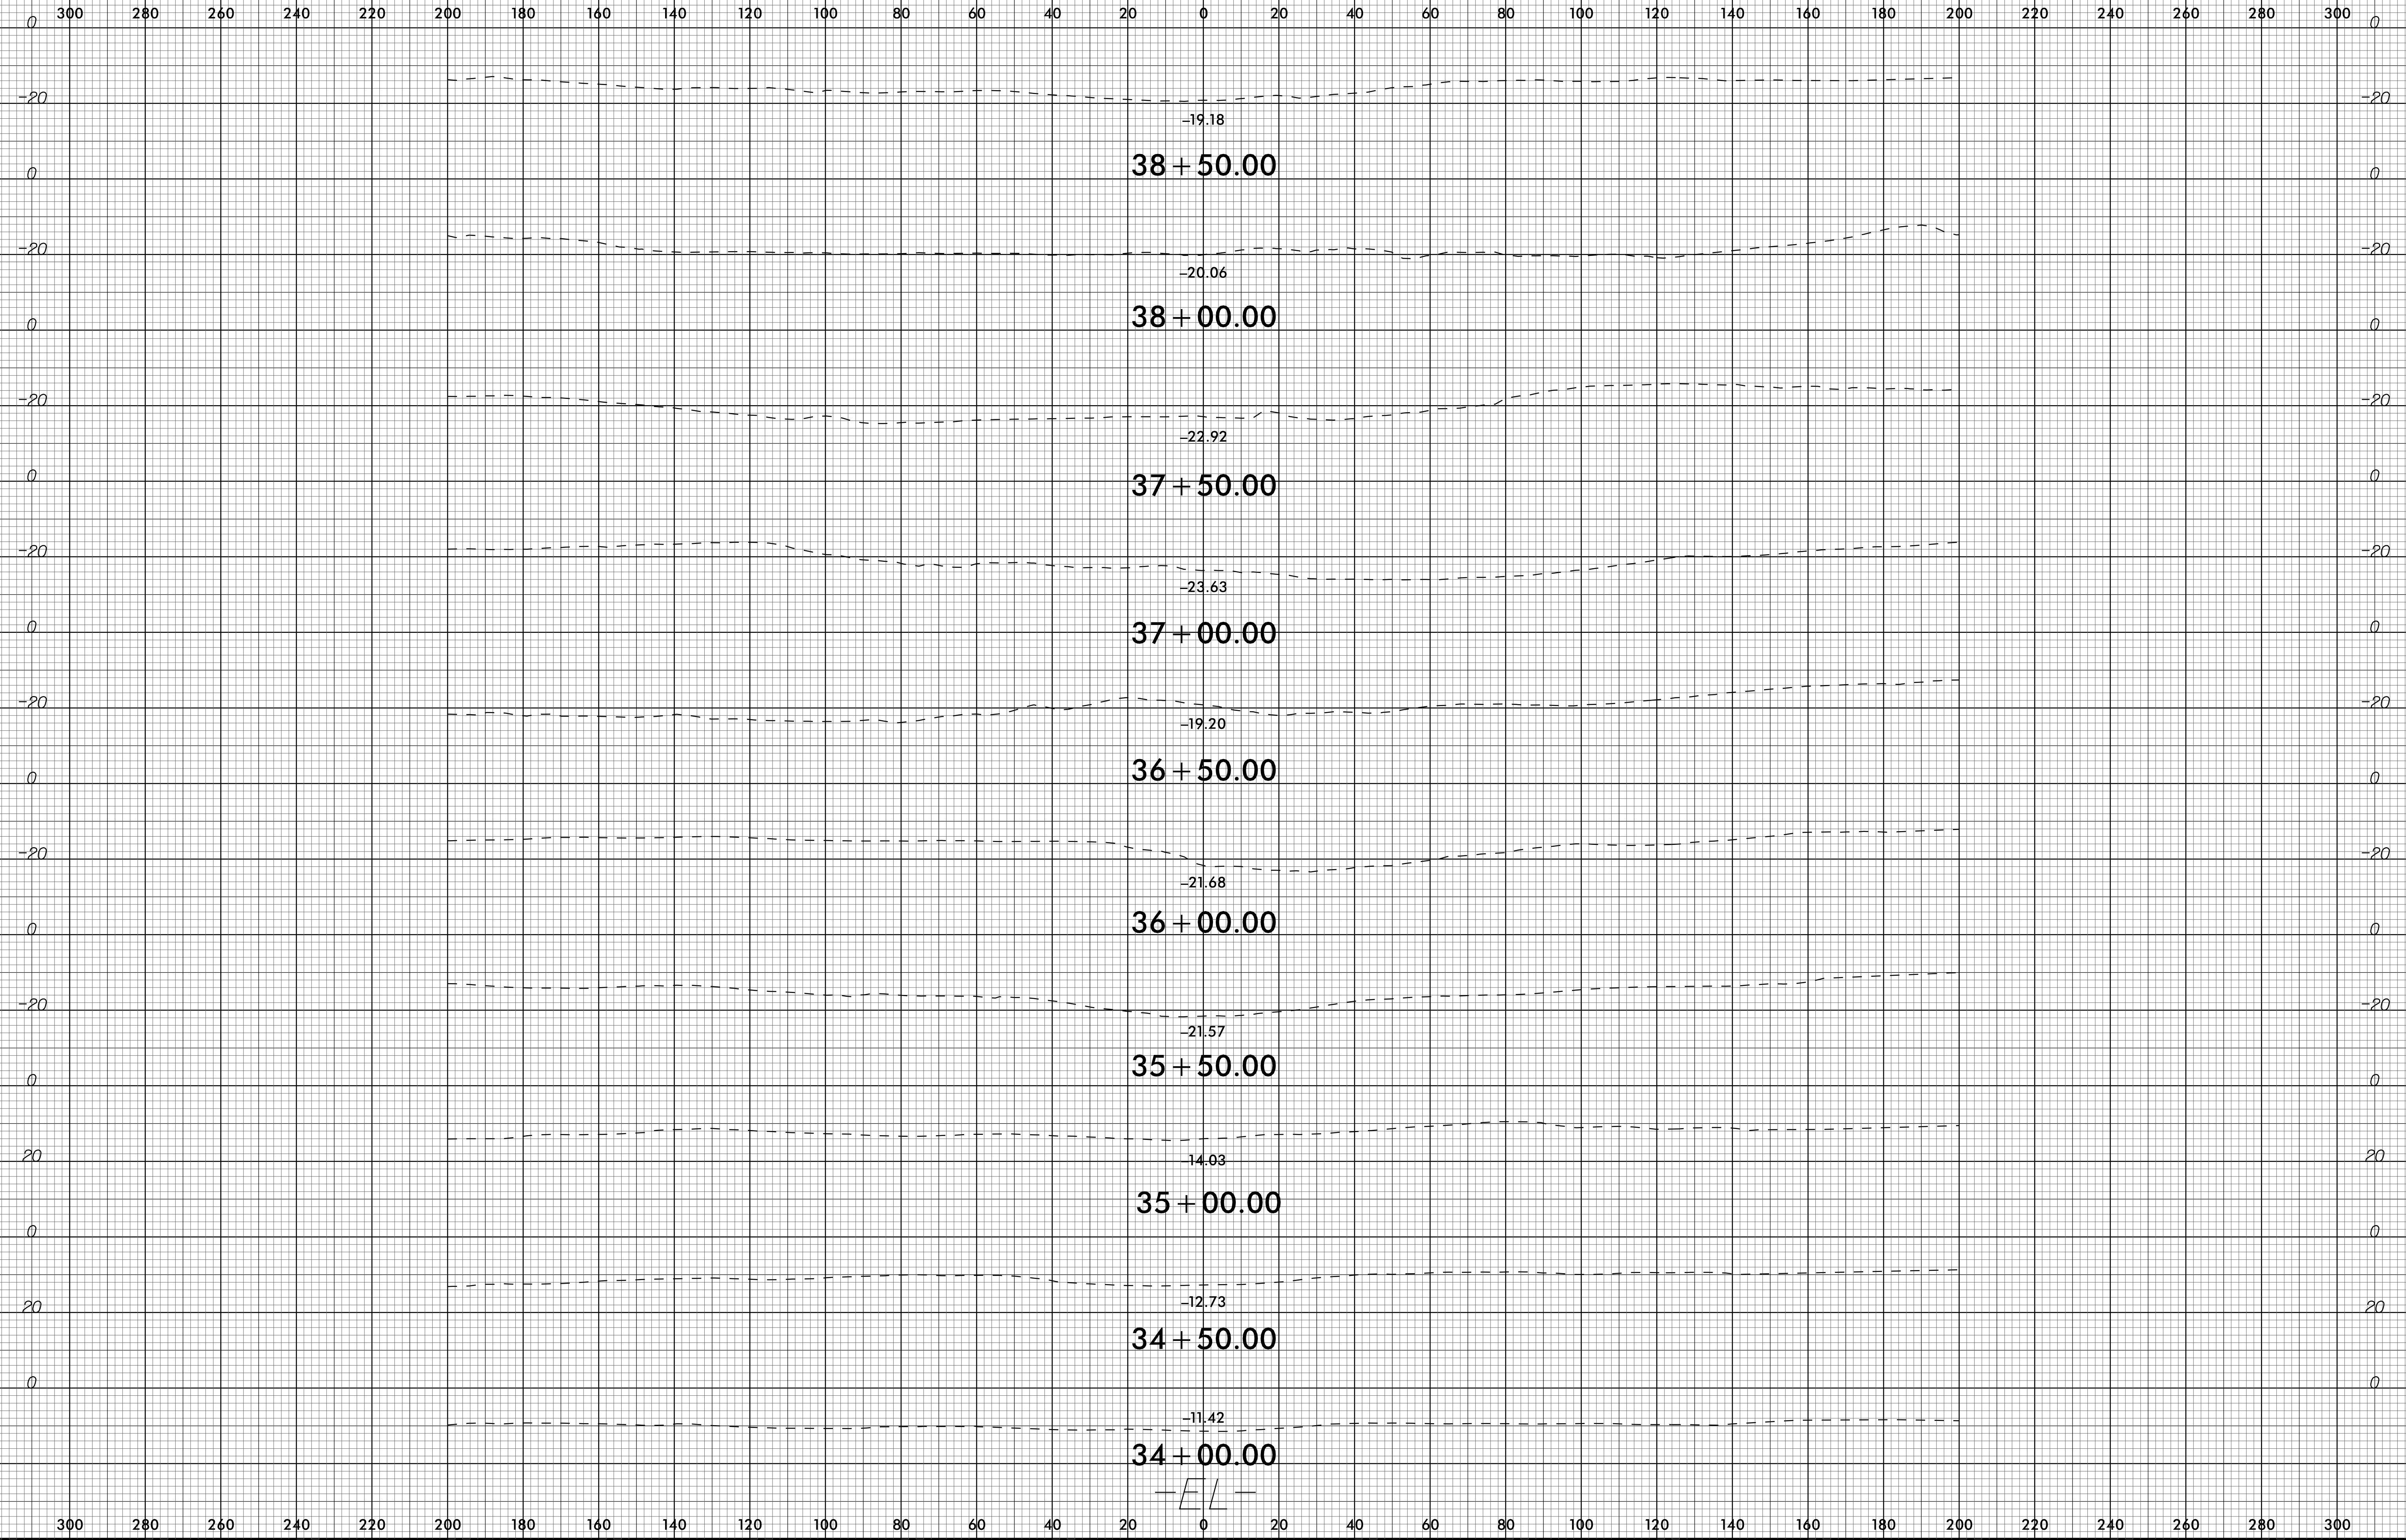

07-APR-2016 10:00
X:\P\103006013_B-4863_Design\Design\Roadway\CorridorModel\B4863_Rdy_xpl_EL.dgn
\$\$\$USERNAME\$\$\$

— E L —