



INDEX OF DRAWINGS

<p>--- TITLE SHEET</p> <p>S1-001 INDEX OF DRAWINGS - SHEET 1 OF 2</p> <p>S1-002 INDEX OF DRAWINGS - SHEET 2 OF 2</p> <p>S1-003 GENERAL DRAWING - SHEET 1 OF 16</p> <p>S1-004 GENERAL DRAWING - SHEET 2 OF 16</p> <p>S1-005 GENERAL DRAWING - SHEET 3 OF 16</p> <p>S1-006 GENERAL DRAWING - SHEET 4 OF 16</p> <p>S1-007 GENERAL DRAWING - SHEET 5 OF 16</p> <p>S1-008 GENERAL DRAWING - SHEET 6 OF 16</p> <p>S1-009 GENERAL DRAWING - FOUNDATION LAYOUT - SHEET 7 OF 16</p> <p>S1-010 GENERAL DRAWING - FOUNDATION LAYOUT - SHEET 8 OF 16</p> <p>S1-011 GENERAL DRAWING - FOUNDATION LAYOUT - SHEET 9 OF 16</p> <p>S1-012 GENERAL DRAWING - FOUNDATION LAYOUT - SHEET 10 OF 16</p> <p>S1-013 GENERAL DRAWING - FOUNDATION LAYOUT - SHEET 11 OF 16</p> <p>S1-014 GENERAL DRAWING - LONG CHORD 1 LAYOUT - SHEET 12 OF 16</p> <p>S1-015 GENERAL DRAWING - LONG CHORD 2 LAYOUT - SHEET 13 OF 16</p> <p>S1-016 GENERAL DRAWING - LONG CHORD 3 LAYOUT - SHEET 14 OF 16</p> <p>S1-017 GENERAL DRAWING - LOCATION SKETCH - SHEET 15 OF 16</p> <p>S1-018 GENERAL DRAWING - TOTAL BILL OF MATERIAL - SHEET 16 OF 16</p> <p>S1-019 LRFR SUMMARY - 54"CFRP F.I.B. PRESTRESSED CONCRETE GIRDER (CFRP STIRRUP OPTION) - SHEET 1 OF 5</p> <p>S1-020 LRFR SUMMARY - 72"CFRP F.I.B. PRESTRESSED CONCRETE GIRDER (CFRP STIRRUP OPTION) - SHEET 2 OF 5</p> <p>S1-021 LRFR SUMMARY - 72"CFRP F.I.B. PRESTRESSED CONCRETE GIRDER (CFRP STIRRUP OPTION) - SHEET 3 OF 5</p> <p>S1-022 LRFR SUMMARY - 78"CFRP F.I.B. PRESTRESSED CONCRETE GIRDER (CFRP STIRRUP OPTION) - SHEET 4 OF 5</p> <p>S1-023 LRFR SUMMARY - 78"CFRP F.I.B. PRESTRESSED CONCRETE GIRDER (CFRP STIRRUP OPTION) - SHEET 5 OF 5</p> <p>S1-024 LRFR SUMMARY - 54"CFRP F.I.B. PRESTRESSED CONCRETE GIRDER (GFRP STIRRUP OPTION) - SHEET 1 OF 5</p> <p>S1-025 LRFR SUMMARY - 72"CFRP F.I.B. PRESTRESSED CONCRETE GIRDER (GFRP STIRRUP OPTION) - SHEET 2 OF 5</p> <p>S1-026 LRFR SUMMARY - 72"CFRP F.I.B. PRESTRESSED CONCRETE GIRDER (GFRP STIRRUP OPTION) - SHEET 3 OF 5</p> <p>S1-027 LRFR SUMMARY - 78"CFRP F.I.B. PRESTRESSED CONCRETE GIRDER (GFRP STIRRUP OPTION) - SHEET 4 OF 5</p> <p>S1-028 LRFR SUMMARY - 78"CFRP F.I.B. PRESTRESSED CONCRETE GIRDER (GFRP STIRRUP OPTION) - SHEET 5 OF 5</p> <p>S1-029 SUPERSTRUCTURE - TYPICAL SECTION - SHEET 1 OF 11</p> <p>S1-030 SUPERSTRUCTURE - TYPICAL SECTION - SHEET 2 OF 11</p> <p>S1-031 SUPERSTRUCTURE - TYPICAL SECTION - SHEET 3 OF 11</p> <p>S1-032 SUPERSTRUCTURE - TYPICAL SECTION - SHEET 4 OF 11</p> <p>S1-033 SUPERSTRUCTURE - TYPICAL SECTION - SHEET 5 OF 11</p> <p>S1-034 SUPERSTRUCTURE - TYPICAL SECTION - SHEET 6 OF 11</p> <p>S1-035 SUPERSTRUCTURE - TYPICAL SECTION - SHEET 7 OF 11</p> <p>S1-036 SUPERSTRUCTURE - TYPICAL SECTION - SHEET 8 OF 11</p> <p>S1-037 SUPERSTRUCTURE - TYPICAL SECTION - SHEET 9 OF 11</p> <p>S1-038 SUPERSTRUCTURE - TYPICAL SECTION - SHEET 10 OF 11</p> <p>S1-039 SUPERSTRUCTURE - TYPICAL SECTION - SHEET 11 OF 11</p> <p>S1-040 SUPERSTRUCTURE - PLAN OF SPANS - SHEET 1 OF 9</p> <p>S1-041 SUPERSTRUCTURE - PLAN OF SPANS - SHEET 2 OF 9</p> <p>S1-042 SUPERSTRUCTURE - PLAN OF SPANS - SHEET 3 OF 9</p> <p>S1-043 SUPERSTRUCTURE - PLAN OF SPANS - SHEET 4 OF 9</p> <p>S1-044 SUPERSTRUCTURE - PLAN OF SPANS - SHEET 5 OF 9</p> <p>S1-045 SUPERSTRUCTURE - PLAN OF SPANS - SHEET 6 OF 9</p> <p>S1-046 SUPERSTRUCTURE - PLAN OF SPANS - SHEET 7 OF 9</p> <p>S1-047 SUPERSTRUCTURE - PLAN OF SPANS - SHEET 8 OF 9</p> <p>S1-048 SUPERSTRUCTURE - PLAN OF SPANS - SHEET 9 OF 9</p> <p>S1-049 SUPERSTRUCTURE - STRUCTURE DRAINAGE SYSTEM - SHEET 1 OF 6</p> <p>S1-050 SUPERSTRUCTURE - STRUCTURE DRAINAGE SYSTEM - SHEET 2 OF 6</p> <p>S1-051 SUPERSTRUCTURE - STRUCTURE DRAINAGE SYSTEM - SHEET 3 OF 6</p> <p>S1-052 SUPERSTRUCTURE - STRUCTURE DRAINAGE SYSTEM - SHEET 4 OF 6</p> <p>S1-053 SUPERSTRUCTURE - STRUCTURE DRAINAGE SYSTEM - SHEET 5 OF 6</p> <p>S1-054 SUPERSTRUCTURE - STRUCTURE DRAINAGE SYSTEM - SHEET 6 OF 6</p> <p>S1-055 SUPERSTRUCTURE - GIRDER LAYOUT - SHEET 1 OF 6</p> <p>S1-056 SUPERSTRUCTURE - GIRDER LAYOUT - SHEET 2 OF 6</p> <p>S1-057 SUPERSTRUCTURE - GIRDER LAYOUT - SHEET 3 OF 6</p> <p>S1-058 SUPERSTRUCTURE - GIRDER LAYOUT - SHEET 4 OF 6</p> <p>S1-059 SUPERSTRUCTURE - GIRDER LAYOUT - SHEET 5 OF 6</p> <p>S1-060 SUPERSTRUCTURE - GIRDER LAYOUT - SHEET 6 OF 6</p>	<p>S1-061 SUPERSTRUCTURE - 54"CFRP F.I.B. GIRDER (CFRP STIRRUP OPTION) - SHEET 1 OF 17</p> <p>S1-062 SUPERSTRUCTURE - 54"CFRP F.I.B. GIRDER (CFRP STIRRUP OPTION) - SHEET 2 OF 17</p> <p>S1-063 SUPERSTRUCTURE - 54"CFRP F.I.B. GIRDER (CFRP STIRRUP OPTION) - SHEET 3 OF 17</p> <p>S1-064 SUPERSTRUCTURE - 54"CFRP F.I.B. GIRDER (CFRP STIRRUP OPTION) - SHEET 4 OF 17</p> <p>S1-065 SUPERSTRUCTURE - 54"CFRP F.I.B. GIRDER (CFRP STIRRUP OPTION) - SHEET 5 OF 17</p> <p>S1-066 SUPERSTRUCTURE - 54"CFRP F.I.B. GIRDER (CFRP STIRRUP OPTION) - SHEET 6 OF 17</p> <p>S1-067 SUPERSTRUCTURE - 54"CFRP F.I.B. GIRDER (CFRP STIRRUP OPTION) - SHEET 7 OF 17</p> <p>S1-068 SUPERSTRUCTURE - 72"CFRP F.I.B. GIRDER (CFRP STIRRUP OPTION) - SHEET 8 OF 17</p> <p>S1-069 SUPERSTRUCTURE - 72"CFRP F.I.B. GIRDER (CFRP STIRRUP OPTION) - SHEET 9 OF 17</p> <p>S1-070 SUPERSTRUCTURE - 72"CFRP F.I.B. GIRDER (CFRP STIRRUP OPTION) - SHEET 10 OF 17</p> <p>S1-071 SUPERSTRUCTURE - 72"CFRP F.I.B. GIRDER (CFRP STIRRUP OPTION) - SHEET 11 OF 17</p> <p>S1-072 SUPERSTRUCTURE - 72"CFRP F.I.B. GIRDER (CFRP STIRRUP OPTION) - SHEET 12 OF 17</p> <p>S1-073 SUPERSTRUCTURE - 72"CFRP F.I.B. GIRDER (CFRP STIRRUP OPTION) - SHEET 13 OF 17</p> <p>S1-074 SUPERSTRUCTURE - 78"CFRP F.I.B. GIRDER (CFRP STIRRUP OPTION) - SHEET 14 OF 17</p> <p>S1-075 SUPERSTRUCTURE - 78"CFRP F.I.B. GIRDER (CFRP STIRRUP OPTION) - SHEET 15 OF 17</p> <p>S1-076 SUPERSTRUCTURE - 78"CFRP F.I.B. GIRDER (CFRP STIRRUP OPTION) - SHEET 16 OF 17</p> <p>S1-077 SUPERSTRUCTURE - 78"CFRP F.I.B. GIRDER (CFRP STIRRUP OPTION) - SHEET 17 OF 17</p> <p>S1-078 SUPERSTRUCTURE - 54"CFRP F.I.B. GIRDER (GFRP STIRRUP OPTION) - SHEET 1 OF 17</p> <p>S1-079 SUPERSTRUCTURE - 54"CFRP F.I.B. GIRDER (GFRP STIRRUP OPTION) - SHEET 2 OF 17</p> <p>S1-080 SUPERSTRUCTURE - 54"CFRP F.I.B. GIRDER (GFRP STIRRUP OPTION) - SHEET 3 OF 17</p> <p>S1-081 SUPERSTRUCTURE - 54"CFRP F.I.B. GIRDER (GFRP STIRRUP OPTION) - SHEET 4 OF 17</p> <p>S1-082 SUPERSTRUCTURE - 54"CFRP F.I.B. GIRDER (GFRP STIRRUP OPTION) - SHEET 5 OF 17</p> <p>S1-083 SUPERSTRUCTURE - 54"CFRP F.I.B. GIRDER (GFRP STIRRUP OPTION) - SHEET 6 OF 17</p> <p>S1-084 SUPERSTRUCTURE - 54"CFRP F.I.B. GIRDER (GFRP STIRRUP OPTION) - SHEET 7 OF 17</p> <p>S1-085 SUPERSTRUCTURE - 72"CFRP F.I.B. GIRDER (GFRP STIRRUP OPTION) - SHEET 8 OF 17</p> <p>S1-086 SUPERSTRUCTURE - 72"CFRP F.I.B. GIRDER (GFRP STIRRUP OPTION) - SHEET 9 OF 17</p> <p>S1-087 SUPERSTRUCTURE - 72"CFRP F.I.B. GIRDER (GFRP STIRRUP OPTION) - SHEET 10 OF 17</p> <p>S1-088 SUPERSTRUCTURE - 72"CFRP F.I.B. GIRDER (GFRP STIRRUP OPTION) - SHEET 11 OF 17</p> <p>S1-089 SUPERSTRUCTURE - 72"CFRP F.I.B. GIRDER (GFRP STIRRUP OPTION) - SHEET 12 OF 17</p> <p>S1-090 SUPERSTRUCTURE - 72"CFRP F.I.B. GIRDER (GFRP STIRRUP OPTION) - SHEET 13 OF 17</p> <p>S1-091 SUPERSTRUCTURE - 78"CFRP F.I.B. GIRDER (GFRP STIRRUP OPTION) - SHEET 14 OF 17</p> <p>S1-092 SUPERSTRUCTURE - 78"CFRP F.I.B. GIRDER (GFRP STIRRUP OPTION) - SHEET 15 OF 17</p> <p>S1-093 SUPERSTRUCTURE - 78"CFRP F.I.B. GIRDER (GFRP STIRRUP OPTION) - SHEET 16 OF 17</p> <p>S1-094 SUPERSTRUCTURE - 78"CFRP F.I.B. GIRDER (GFRP STIRRUP OPTION) - SHEET 17 OF 17</p> <p>S1-095 SUPERSTRUCTURE - 54", 72" & 78" F.I.B. GIRDER EMBEDDED PLATE DETAIL</p> <p>S1-096 SUPERSTRUCTURE - ELASTOMERIC BEARING DETAILS - CFRP F.I.B. PRESTRESSED CONCRET GIRDERS - SHEET 1 OF 2</p> <p>S1-097 SUPERSTRUCTURE - ELASTOMERIC BEARING DETAILS - CFRP F.I.B. PRESTRESSED CONCRET GIRDERS - SHEET 2 OF 2</p> <p>S1-098 SUPERSTRUCTURE - DEAD LOAD DEFLECTIONS - SHEET 1 OF 3</p> <p>S1-099 SUPERSTRUCTURE - DEAD LOAD DEFLECTIONS - SHEET 2 OF 3</p> <p>S1-100 SUPERSTRUCTURE - DEAD LOAD DEFLECTIONS - SHEET 3 OF 3</p> <p>S1-101 SUPERSTRUCTURE - CONCRETE PARAPET DETAILS AND 2 BAR METAL RAIL POST SPACINGS - SHEET 1 OF 14</p> <p>S1-102 SUPERSTRUCTURE - CONCRETE PARAPET DETAILS AND 2 BAR METAL RAIL POST SPACINGS - SHEET 2 OF 14</p> <p>S1-103 SUPERSTRUCTURE - CONCRETE PARAPET DETAILS AND 2 BAR METAL RAIL POST SPACINGS - SHEET 3 OF 14</p> <p>S1-104 SUPERSTRUCTURE - CONCRETE PARAPET DETAILS AND 2 BAR METAL RAIL POST SPACINGS - SHEET 4 OF 14</p> <p>S1-105 SUPERSTRUCTURE - CONCRETE PARAPET DETAILS AND 2 BAR METAL RAIL POST SPACINGS - SHEET 5 OF 14</p> <p>S1-106 SUPERSTRUCTURE - CONCRETE PARAPET DETAILS AND 2 BAR METAL RAIL POST SPACINGS - SHEET 6 OF 14</p> <p>S1-107 SUPERSTRUCTURE - CONCRETE PARAPET DETAILS AND 2 BAR METAL RAIL POST SPACINGS - SHEET 7 OF 14</p> <p>S1-108 SUPERSTRUCTURE - CONCRETE PARAPET DETAILS AND 2 BAR METAL RAIL POST SPACINGS - SHEET 8 OF 14</p> <p>S1-109 SUPERSTRUCTURE - CONCRETE PARAPET DETAILS AND 2 BAR METAL RAIL POST SPACINGS - SHEET 9 OF 14</p> <p>S1-110 SUPERSTRUCTURE - CONCRETE PARAPET DETAILS AND 2 BAR METAL RAIL POST SPACINGS - SHEET 10 OF 14</p> <p>S1-111 SUPERSTRUCTURE - RAIL POST SPACINGS AND END OF RAIL DETAILS - SHEET 11 OF 14</p> <p>S1-112 SUPERSTRUCTURE - CONCRETE PARAPET DETAILS AND POST DETAILS - SHEET 12 OF 14</p> <p>S1-113 SUPERSTRUCTURE - 2 BAR METAL RAIL AND POST DETAILS - SHEET 13 OF 14</p> <p>S1-114 SUPERSTRUCTURE - CONCRETE PARAPET END POST DETAILS - SHEET 14 OF 14</p> <p>S1-115 SUPERSTRUCTURE - GUARDRAIL ANCHORAGE DETAILS FOR METAL RAILS</p> <p>S1-116 SUPERSTRUCTURE - SOLAR ARRAY PLATFORM</p> <p>S1-117 SUPERSTRUCTURE - FOAM JOINT DETAILS</p> <p>S1-118 SUPERSTRUCTURE - POURING SEQUENCE - SHEET 1 OF 2</p> <p>S1-119 SUPERSTRUCTURE - POURING SEQUENCE - SHEET 2 OF 2</p> <p>S1-120 SUPERSTRUCTURE - BILL OF MATERIAL</p>
---	--

PROJECT NO. B-4863
CARTERET COUNTY
 STATION: 34+75.00-L-
 SHEET 1 OF 2

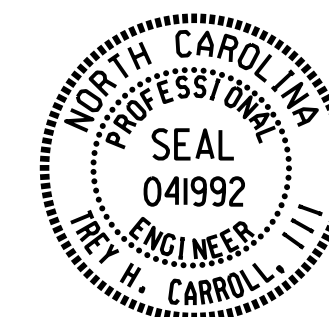

DocuSigned by:
Trey H. Carroll III
 0816080000748E...
 4/16/2021

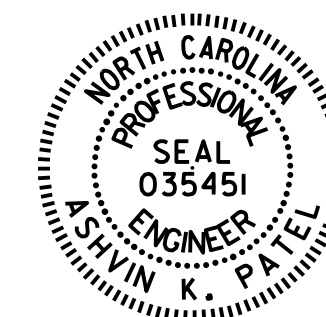

DocuSigned by:
Ashwin Patel
 7F189E5610244D3...
 4/16/2021

STATE OF NORTH CAROLINA DEPARTMENT OF TRANSPORTATION RALEIGH					
INDEX OF DRAWINGS					
SHEET NO.					S1-001
TOTAL SHEETS					194
REVISIONS					
NO.	BY:	DATE:	NO.	BY:	DATE:
1			3		
2			4		

DRAWN BY : B. N. BARODAWALA DATE : 01/20
 CHECKED BY : T. H. CARROLL DATE : 01/20
 DESIGN ENGINEER OF RECORD: T. H. CARROLL DATE : 01/20

DOCUMENT NOT CONSIDERED
 FINAL UNLESS ALL
 SIGNATURES COMPLETED