

# INDEX OF DRAWINGS

<p>S1-121 SUBSTRUCTURE - END BENT 1 - PLAN &amp; ELEVATION - SHEET 1 OF 2</p> <p>S1-122 SUBSTRUCTURE - END BENT 1 - SECTION &amp; DETAILS - SHEET 2 OF 2</p> <p>S1-123 SUBSTRUCTURE - BENT 1 - PLAN &amp; ELEVATION - SHEET 1 OF 2</p> <p>S1-124 SUBSTRUCTURE - BENT 1 - SECTION &amp; DETAILS - SHEET 2 OF 2</p> <p>S1-125 SUBSTRUCTURE - BENT 2 - PLAN &amp; ELEVATION - SHEET 1 OF 2</p> <p>S1-126 SUBSTRUCTURE - BENT 2 - SECTION &amp; DETAILS - SHEET 2 OF 2</p> <p>S1-127 SUBSTRUCTURE - BENT 3 - PLAN &amp; ELEVATION - SHEET 1 OF 3</p> <p>S1-128 SUBSTRUCTURE - BENT 3 - COLUMN &amp; FOOTING DETAILS - SHEET 2 OF 3</p> <p>S1-129 SUBSTRUCTURE - BENT 3 - SECTION &amp; DETAILS - SHEET 3 OF 3</p> <p>S1-130 SUBSTRUCTURE - BENT 4 - PLAN &amp; ELEVATION - SHEET 1 OF 3</p> <p>S1-131 SUBSTRUCTURE - BENT 4 - COLUMN &amp; FOOTING DETAILS - SHEET 2 OF 3</p> <p>S1-132 SUBSTRUCTURE - BENT 4 - SECTION &amp; DETAILS - SHEET 3 OF 3</p> <p>S1-133 SUBSTRUCTURE - BENT 5 - PLAN &amp; ELEVATION - SHEET 1 OF 3</p> <p>S1-134 SUBSTRUCTURE - BENT 5 - COLUMN &amp; FOOTING DETAILS - SHEET 2 OF 3</p> <p>S1-135 SUBSTRUCTURE - BENT 5 - SECTION &amp; DETAILS - SHEET 3 OF 3</p> <p>S1-136 SUBSTRUCTURE - BENT 6 - PLAN &amp; ELEVATION - SHEET 1 OF 3</p> <p>S1-137 SUBSTRUCTURE - BENT 6 - COLUMN &amp; FOOTING DETAILS - SHEET 2 OF 3</p> <p>S1-138 SUBSTRUCTURE - BENT 6 - SECTION &amp; DETAILS - SHEET 3 OF 3</p> <p>S1-139 SUBSTRUCTURE - BENT 7 - PLAN &amp; ELEVATION - SHEET 1 OF 3</p> <p>S1-140 SUBSTRUCTURE - BENT 7 - COLUMN &amp; FOOTING DETAILS - SHEET 2 OF 3</p> <p>S1-141 SUBSTRUCTURE - BENT 7 - SECTION &amp; DETAILS - SHEET 3 OF 3</p> <p>S1-142 SUBSTRUCTURE - BENT 8 - PLAN &amp; ELEVATION - SHEET 1 OF 3</p> <p>S1-143 SUBSTRUCTURE - BENT 8 - COLUMN &amp; FOOTING DETAILS - SHEET 2 OF 3</p> <p>S1-144 SUBSTRUCTURE - BENT 8 - SECTION &amp; DETAILS - SHEET 3 OF 3</p> <p>S1-145 SUBSTRUCTURE - BENT 9 - PLAN &amp; ELEVATION - SHEET 1 OF 3</p> <p>S1-146 SUBSTRUCTURE - BENT 9 - COLUMN &amp; FOOTING DETAILS - SHEET 2 OF 3</p> <p>S1-147 SUBSTRUCTURE - BENT 9 - SECTION &amp; DETAILS - SHEET 3 OF 3</p> <p>S1-148 SUBSTRUCTURE - BENT 10 - PLAN &amp; ELEVATION - SHEET 1 OF 3</p> <p>S1-149 SUBSTRUCTURE - BENT 10 - COLUMN &amp; FOOTING DETAILS - SHEET 2 OF 3</p> <p>S1-150 SUBSTRUCTURE - BENT 10 - SECTION &amp; DETAILS - SHEET 3 OF 3</p> <p>S1-151 SUBSTRUCTURE - BENT 11 - PLAN &amp; ELEVATION - SHEET 1 OF 3</p> <p>S1-152 SUBSTRUCTURE - BENT 11 - COLUMN &amp; FOOTING DETAILS - SHEET 2 OF 3</p> <p>S1-153 SUBSTRUCTURE - BENT 11 - SECTION &amp; DETAILS - SHEET 3 OF 3</p> <p>S1-154 SUBSTRUCTURE - BENT 12 - PLAN &amp; ELEVATION - SHEET 1 OF 3</p> <p>S1-155 SUBSTRUCTURE - BENT 12 - COLUMN &amp; FOOTING DETAILS - SHEET 2 OF 3</p> <p>S1-156 SUBSTRUCTURE - BENT 12 - SECTION &amp; DETAILS - SHEET 3 OF 3</p> <p>S1-157 SUBSTRUCTURE - BENT 13 - PLAN &amp; ELEVATION - SHEET 1 OF 2</p> <p>S1-158 SUBSTRUCTURE - BENT 13 - SECTION &amp; DETAILS - SHEET 2 OF 2</p> <p>S1-159 SUBSTRUCTURE - BENT 14 - PLAN &amp; ELEVATION - SHEET 1 OF 2</p> <p>S1-160 SUBSTRUCTURE - BENT 14 - SECTION &amp; DETAILS - SHEET 2 OF 2</p> <p>S1-161 SUBSTRUCTURE - BENT 15 - PLAN &amp; ELEVATION - SHEET 1 OF 2</p> <p>S1-162 SUBSTRUCTURE - BENT 15 - SECTION &amp; DETAILS - SHEET 2 OF 2</p> <p>S1-163 SUBSTRUCTURE - BENT 16 - PLAN &amp; ELEVATION - SHEET 1 OF 2</p> <p>S1-164 SUBSTRUCTURE - BENT 16 - SECTION &amp; DETAILS - SHEET 2 OF 2</p> <p>S1-165 SUBSTRUCTURE - BENT 17 - PLAN &amp; ELEVATION - SHEET 1 OF 2</p> <p>S1-166 SUBSTRUCTURE - BENT 17 - SECTION &amp; DETAILS - SHEET 2 OF 2</p> <p>S1-167 SUBSTRUCTURE - BENT 18 - PLAN &amp; ELEVATION - SHEET 1 OF 2</p> <p>S1-168 SUBSTRUCTURE - BENT 18 - SECTION &amp; DETAILS - SHEET 2 OF 2</p> <p>S1-169 SUBSTRUCTURE - BENT 19 - PLAN &amp; ELEVATION - SHEET 1 OF 2</p> <p>S1-170 SUBSTRUCTURE - BENT 19 - SECTION &amp; DETAILS - SHEET 2 OF 2</p> <p>S1-171 SUBSTRUCTURE - BENT 20 - PLAN &amp; ELEVATION - SHEET 1 OF 2</p> <p>S1-172 SUBSTRUCTURE - BENT 20 - SECTION &amp; DETAILS - SHEET 2 OF 2</p>	<p>S1-173 SUBSTRUCTURE - BENT 21 - PLAN &amp; ELEVATION - SHEET 1 OF 2</p> <p>S1-174 SUBSTRUCTURE - BENT 21 - SECTION &amp; DETAILS - SHEET 2 OF 2</p> <p>S1-175 SUBSTRUCTURE - BENT 22 - PLAN &amp; ELEVATION - SHEET 1 OF 2</p> <p>S1-176 SUBSTRUCTURE - BENT 22 - SECTION &amp; DETAILS - SHEET 2 OF 2</p> <p>S1-177 SUBSTRUCTURE - BENT 23 - PLAN &amp; ELEVATION - SHEET 1 OF 2</p> <p>S1-178 SUBSTRUCTURE - BENT 23 - SECTION &amp; DETAILS - SHEET 2 OF 2</p> <p>S1-179 SUBSTRUCTURE - BENT 24 - PLAN &amp; ELEVATION - SHEET 1 OF 2</p> <p>S1-180 SUBSTRUCTURE - BENT 24 - SECTION &amp; DETAILS - SHEET 2 OF 2</p> <p>S1-181 SUBSTRUCTURE - BENT 25 - PLAN &amp; ELEVATION - SHEET 1 OF 2</p> <p>S1-182 SUBSTRUCTURE - BENT 25 - SECTION &amp; DETAILS - SHEET 2 OF 2</p> <p>S1-183 SUBSTRUCTURE - BENT 26 - PLAN &amp; ELEVATION - SHEET 1 OF 2</p> <p>S1-184 SUBSTRUCTURE - BENT 26 - SECTION &amp; DETAILS - SHEET 2 OF 2</p> <p>S1-185 SUBSTRUCTURE - BENT 27 - PLAN &amp; ELEVATION - SHEET 1 OF 2</p> <p>S1-186 SUBSTRUCTURE - BENT 27 - SECTION &amp; DETAILS - SHEET 2 OF 2</p> <p>S1-187 SUBSTRUCTURE - END BENT 2 - PLAN &amp; ELEVATION - SHEET 1 OF 3</p> <p>S1-188 SUBSTRUCTURE - END BENT 2 - WING DETAILS - SHEET 2 OF 3</p> <p>S1-189 SUBSTRUCTURE - END BENT 2 - SECTION &amp; DETAILS - SHEET 3 OF 3</p> <p>S1-190 24"CFRP PRESTRESSED CONCRETE PILE</p> <p>S1-191 NAVIGATIONAL LIGHTING &amp; CONDUIT SYSTEM</p> <p>S1-192 PLASTIC LUMBER FENDER SYSTEM</p> <p>S1-193 BRIDGE APPROACH SLAB - SHEET 1 OF 2</p> <p>S1-194 BRIDGE APPROACH SLAB DETAILS - SHEET 2 OF 2</p>
---	---

**BRIDGE NO. 150096:**

S2-01	GENERAL DRAWING - SHEET 1 OF 3
S2-02	GENERAL DRAWING - SHEET 2 OF 3
S2-03	GENERAL DRAWING - LOCATION SKETCH - SHEET 3 OF 3
S2-04	TYPICAL SECTION
S2-05	RAIL POST SPACING
S2-06	CONCRETE END POST
S2-07	4 BAR METAL RAIL - SHEET 1 OF 3
S2-08	4 BAR METAL RAIL - SHEET 2 OF 3
S2-09	4 BAR METAL RAIL - SHEET 3 OF 3

**CONCRETE SHEET PILE RETAINING WALL:**


W-01	CONCRETE SHEET PILE RETAINING WALL - RETWL1 - RIGHT SIDE - SHEET 1 OF 16
W-02	CONCRETE SHEET PILE RETAINING WALL - RETWL1 - LEFT SIDE - SHEET 2 OF 16
W-03	CONCRETE SHEET PILE RETAINING WALL - RETWL2 - SHEET 3 OF 16
W-04	CONCRETE SHEET PILE RETAINING WALL - WALL & COPING DETAILS AT END BENTS - SHEET 4 OF 16
W-05	CONCRETE SHEET PILE RETAINING WALL DETAILS - SHEET 5 OF 16
W-06	CONCRETE SHEET PILE RETAINING WALL - SHEET PILE DETAILS (TYPE A1 & A2) - SHEET 6 OF 16
W-07	CONCRETE SHEET PILE RETAINING WALL - SHEET PILE DETAILS (TYPE A3, A4, A5, A6, A7 & A8) - SHEET 7 OF 16
W-08	CONCRETE SHEET PILE RETAINING WALL - SHEET PILE DETAILS (TYPE A9, A11, A13, A14 & A15) - SHEET 8 OF 16
W-09	CONCRETE SHEET PILE RETAINING WALL - SHEET PILE DETAILS (TYPE A10) - SHEET 9 OF 16
W-10	CONCRETE SHEET PILE RETAINING WALL - SHEET PILE DETAILS (TYPE A12) - SHEET 10 OF 16
W-11	CONCRETE SHEET PILE RETAINING WALL - SHEET PILE DETAILS (TYPE A16) - SHEET 11 OF 16
W-12	CONCRETE SHEET PILE RETAINING WALL - SHEET PILE DETAILS (TYPE A17) - SHEET 12 OF 16
W-13	CONCRETE SHEET PILE RETAINING WALL - SHEET PILE DETAILS (TYPE A18) - SHEET 13 OF 16
W-14	CONCRETE SHEET PILE RETAINING WALL - SHEET PILE DETAILS (TYPE A19) - SHEET 14 OF 16
W-15	CONCRETE SHEET PILE RETAINING WALL - SHEET PILE DETAILS (TYPE C1) - SHEET 15 OF 16
W-16	CONCRETE SHEET PILE RETAINING WALL - SHEET PILE DETAILS (TYPE C2 & C3) - SHEET 16 OF 16
W-17	WALL 1 - REINFORCED RETAINING WALL BACKFILL
W-18	WALL 2 - REINFORCED RETAINING WALL BACKFILL
W-19	REINFORCED RETAINING WALL BACKFILL
W-20	REINFORCED RETAINING WALL BACKFILL
W-21	REINFORCED RETAINING WALL BACKFILL
W-22	HIGH STRENGTH GEOTEXTILE EXTENT SITE PLAN
W-23	REINFORCED RETAINING WALL BACKFILL SITE PLAN
W-24	REINFORCED RETAINING WALL BACKFILL SITE PLAN

PROJECT NO. B-4863  
CARTERET COUNTY  
 STATION: 34+75.00-L-


SHEET 2 OF 2

STATE OF NORTH CAROLINA  
 DEPARTMENT OF TRANSPORTATION  
 RALEIGH

## INDEX OF DRAWINGS

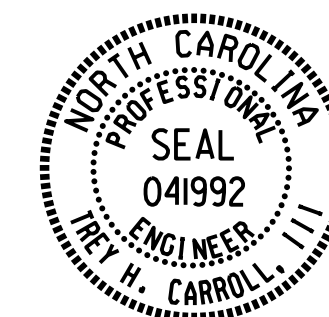

DocuSigned by:  
*Trey H. Carroll, III*  
 C616285D9C748E  
 4/16/2021

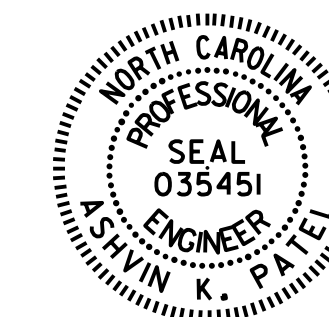

DocuSigned by:  
*Ashvin Patel*  
 7F189E5610244D3  
 4/16/2021

DRAWN BY : B. N. BARODAWALA DATE : 01/20  
 CHECKED BY : T. H. CARROLL DATE : 01/20  
 DESIGN ENGINEER OF RECORD: T. H. CARROLL DATE : 01/20

DOCUMENT NOT CONSIDERED  
 FINAL UNLESS ALL  
 SIGNATURES COMPLETED

REVISIONS						SHEET NO.
NO.	BY:	DATE:	NO.	BY:	DATE:	TOTAL SHEETS
1			3			S1-002
2			4			194