


SECTION ALONG -L-
 (SECTIONS @ BENTS AND END BENT ARE TAKEN AT RIGHT ANGLES)

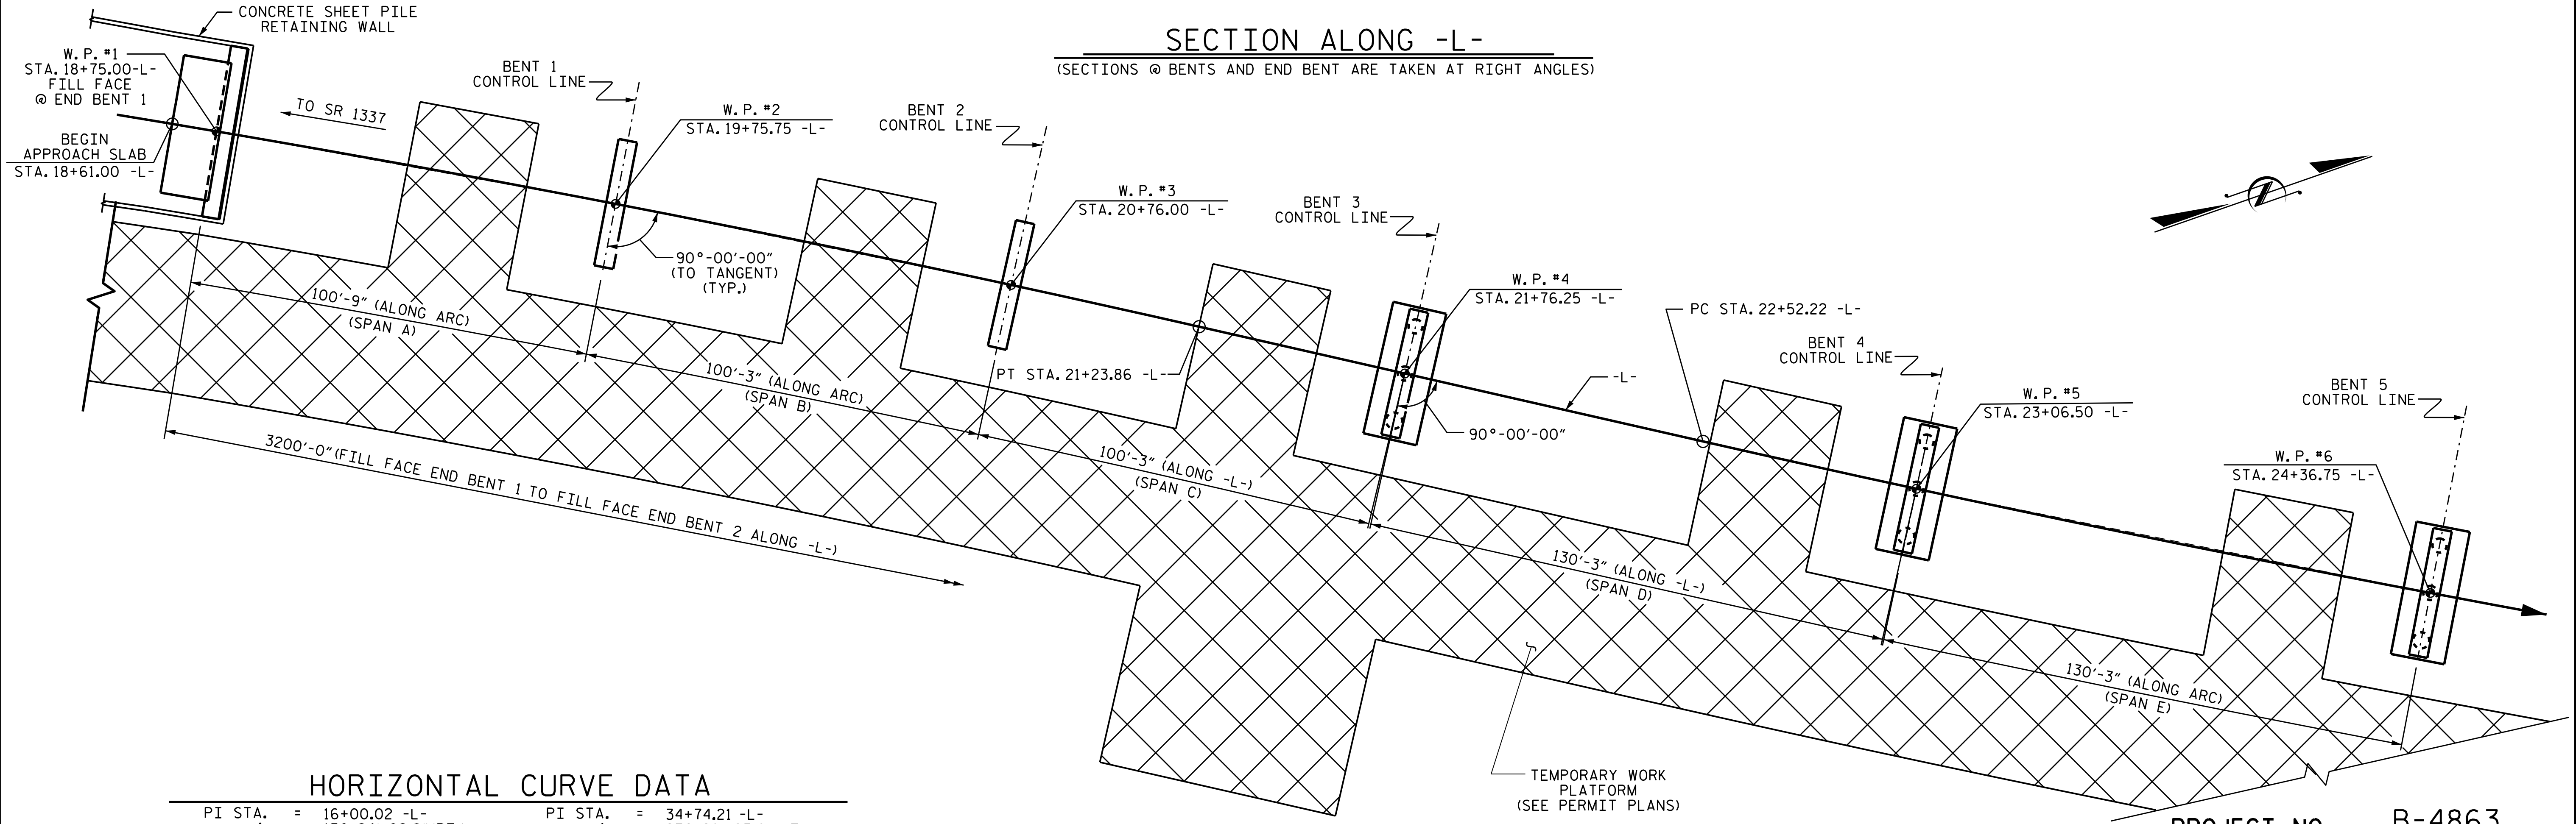

HORIZONTAL CURVE DATA

PI STA.	= 16+00.02 -L-	PI STA.	= 34+74.21 -L-
Δ	= 13°-24'-02.8" (RT.)	Δ	= 27°-28'-03.8" (LT.)
D	= 1°-16'-23.7"	D	= 1°-08'-45.3"
L	= 1052.49'	L	= 2397.01'
T	= 528.66'	T	= 1222.00'
R	= 4500.00'	R	= 5000.00'

PLAN


PILES NOT SHOWN FOR CLARITY

PROJECT NO. B-4863
 CARTERET COUNTY
 STATION: 34+75.00 -L-

SHEET 1 OF 16 REPLACE BRIDGE NO. 73

STATE OF NORTH CAROLINA
 DEPARTMENT OF TRANSPORTATION
 RALEIGH

GENERAL DRAWING
 FOR BRIDGE OVER
 'THE STRAITS'
 ON SR 1335 BETWEEN
 US 70 AND SR 1337

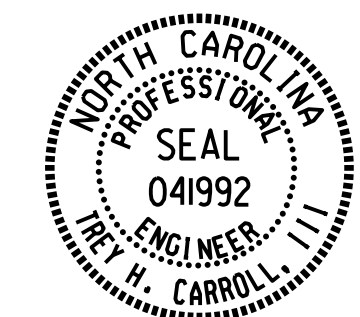

DocuSigned by:
 Jeffrey H. Carrolls III
 4/16/2021

DocuSigned by:
 Ashwin Patel
 4/16/2021

DRAWN BY : B. N. BARODAWALA DATE : 4-19
 CHECKED BY : M. A. ALLEN DATE : 11-19
 DESIGN ENGINEER OF RECORD: A. K. PATEL DATE : 01-20

DOCUMENT NOT CONSIDERED
 FINAL UNLESS ALL
 SIGNATURES COMPLETED

REVISIONS						SHEET NO.
NO.	BY:	DATE:	NO.	BY:	DATE:	S1-003
1			3			TOTAL SHEETS
2			4			194