


SECTION ALONG -L-
(SECTIONS @ BENTS ARE TAKEN AT RIGHT ANGLES)

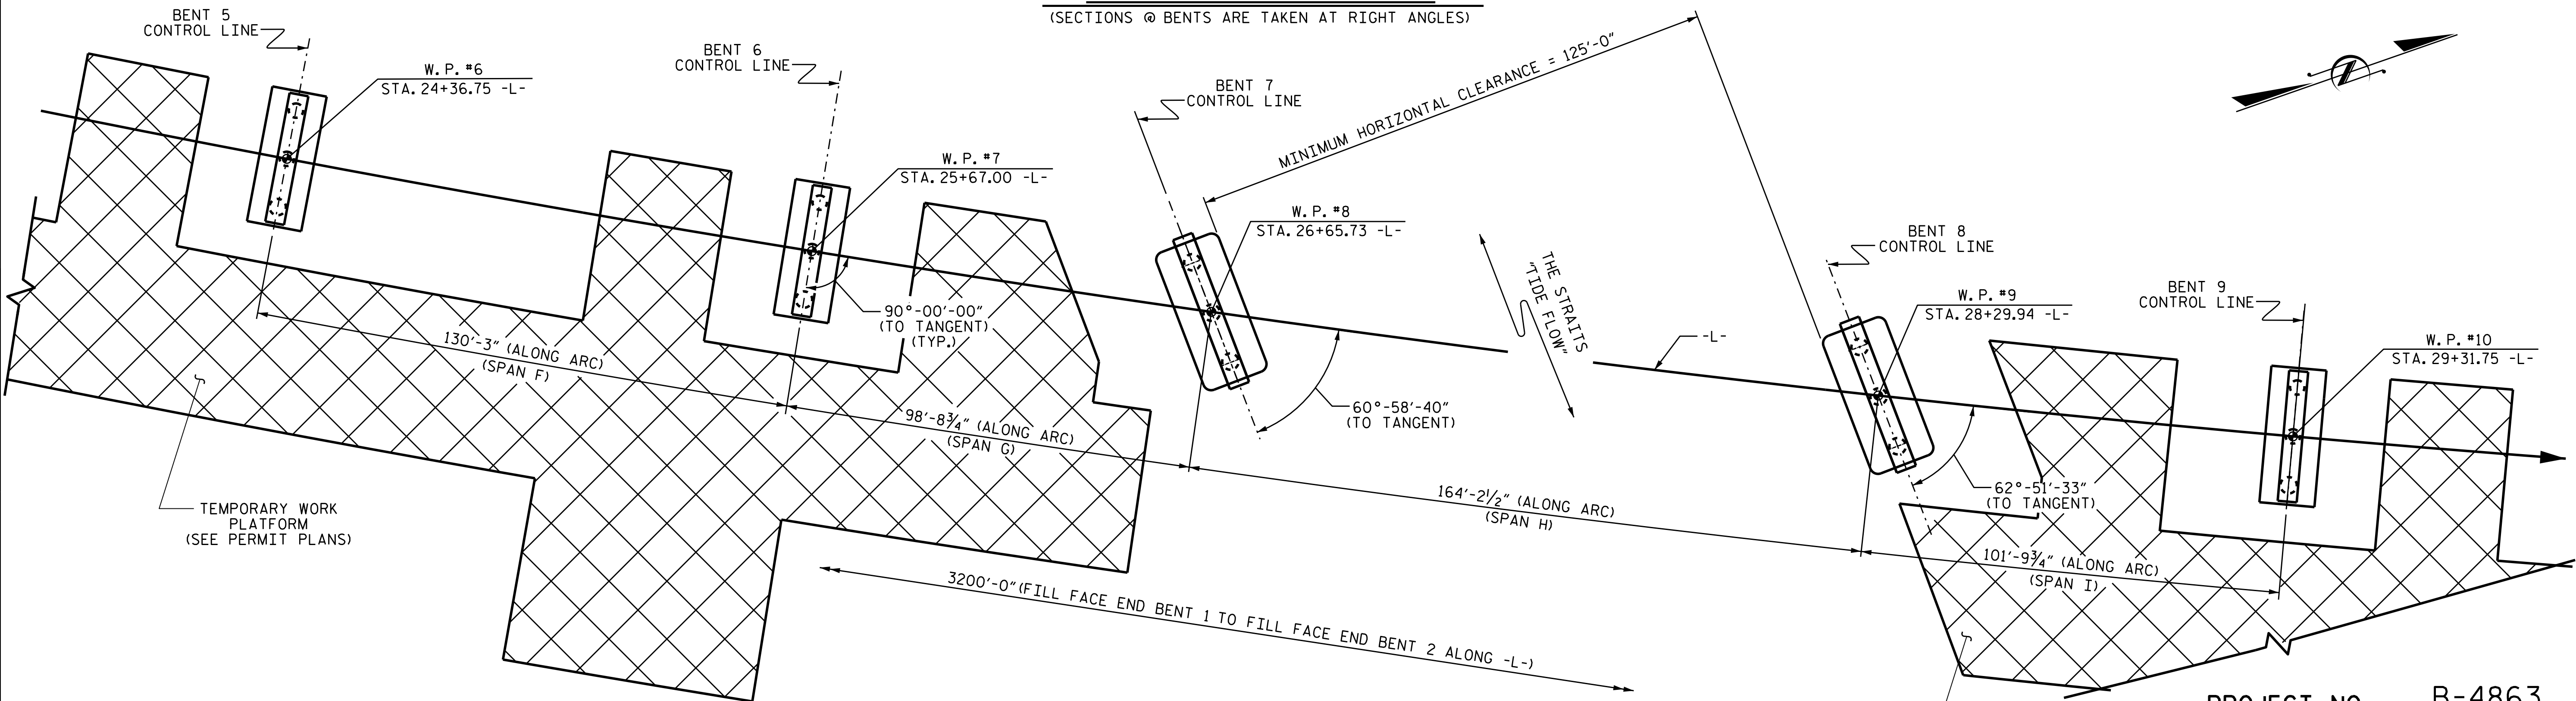

PLAN

PILES NOT SHOWN FOR CLARITY

HORIZONTAL CURVE DATA


| | | |
|---------|---|---------------------|
| PI STA. | = | 34+74.21 -L- |
| Δ | = | 27°-28'-03.8" (LT.) |
| D | = | 1°-08'-45.3" |
| L | = | 2397.01' |
| T | = | 1222.00' |
| R | = | 5000.00' |

PROJECT NO. B-4863
CARTERET COUNTY
 STATION: 34+75.00 -L-

SHEET 2 OF 16

STATE OF NORTH CAROLINA
 DEPARTMENT OF TRANSPORTATION
 RALEIGH

GENERAL DRAWING
 FOR BRIDGE OVER
 'THE STRAITS'
 ON SR 1335 BETWEEN
 US 70 AND SR 1337

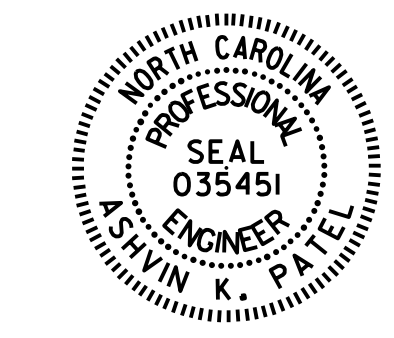

DocuSigned by:
 Ashwin Patel
 7F18E56102403
 3/9/2020

| | | | |
|----------------------------|-------------------------|--------|--------------|
| DRAWN BY : | <u>B. N. BARODAWALA</u> | DATE : | <u>4-19</u> |
| CHECKED BY : | <u>M. A. ALLEN</u> | DATE : | <u>11-19</u> |
| DESIGN ENGINEER OF RECORD: | <u>A. K. PATEL</u> | DATE : | <u>01-20</u> |

DOCUMENT NOT CONSIDERED
 FINAL UNLESS ALL
 SIGNATURES COMPLETED

| REVISIONS | | | | | | SHEET NO. |
|-----------|-----|-------|-----|-----|-------|--------------|
| NO. | BY: | DATE: | NO. | BY: | DATE: | TOTAL SHEETS |
| 1 | | | 3 | | | S1-004 |
| 2 | | | 4 | | | 194 |