



* RADIAL DIMENSIONS.
** DIMENSIONS SHOWN RADIAL ALONG BENT CONTROL LINE

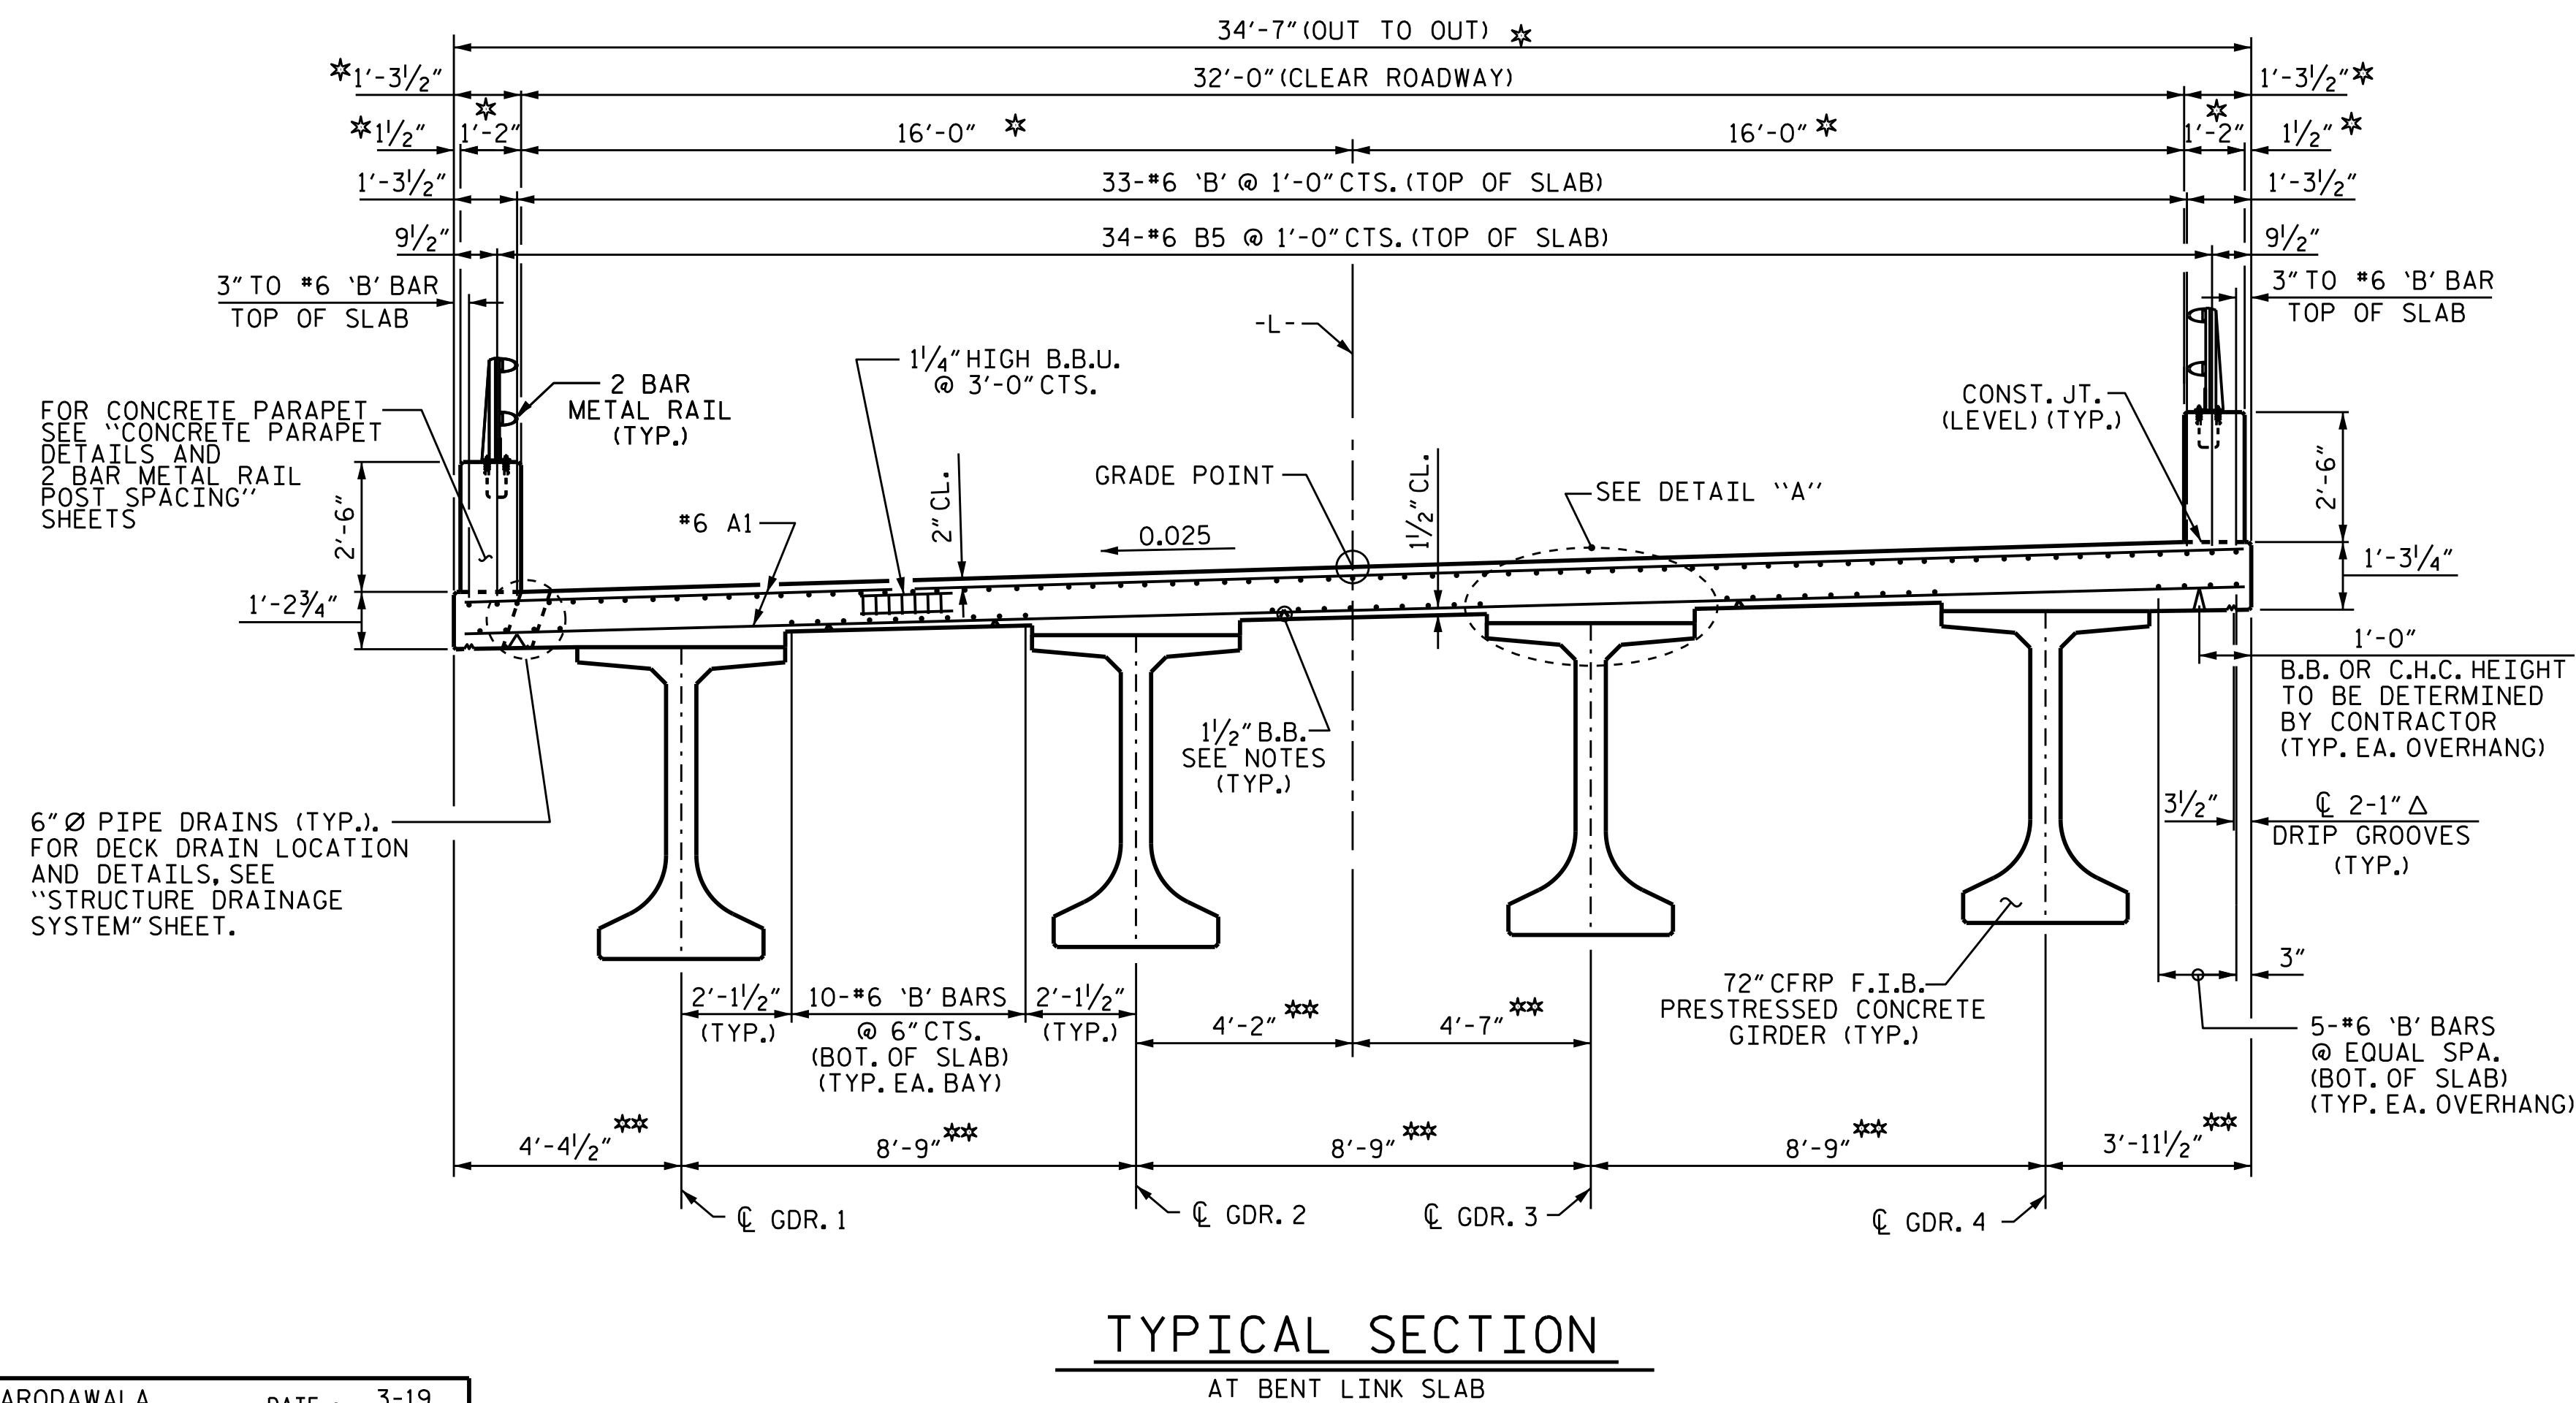

PROJECT NO. B-4863
CARTERET COUNTY
 STATION: 34+75.00 -L-
 SHEET 5 OF 11

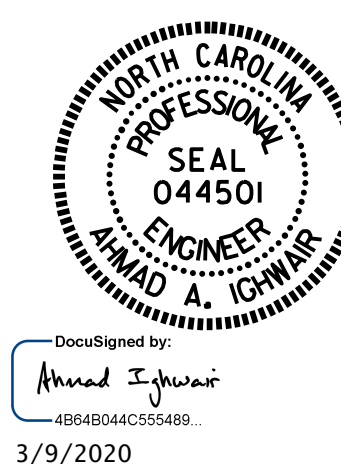

STATE OF NORTH CAROLINA
 DEPARTMENT OF TRANSPORTATION
 RALEIGH
 SUPERSTRUCTURE
 TYPICAL SECTION
 (SPANS M, N & O)

DRAWN BY : B. N. BARODAWALA DATE : 3-19
 CHECKED BY : M. A. ALLEN DATE : 8-19
 DESIGN ENGINEER OF RECORD: A. A. IGHWAIR DATE : 11-19

DOCUMENT NOT CONSIDERED
 FINAL UNLESS ALL
 SIGNATURES COMPLETED

REVISIONS						SHEET NO.
NO.	BY:	DATE:	NO.	BY:	DATE:	S1-033
1			3			TOTAL SHEETS
2			4			194