



NOTES:

FOR NOTES, SEE SHEET 1 OF 9

FOR DECK DRAIN LOCATIONS AND DETAILS, SEE "STRUCTURE DRAINAGE SYSTEM" SHEETS.

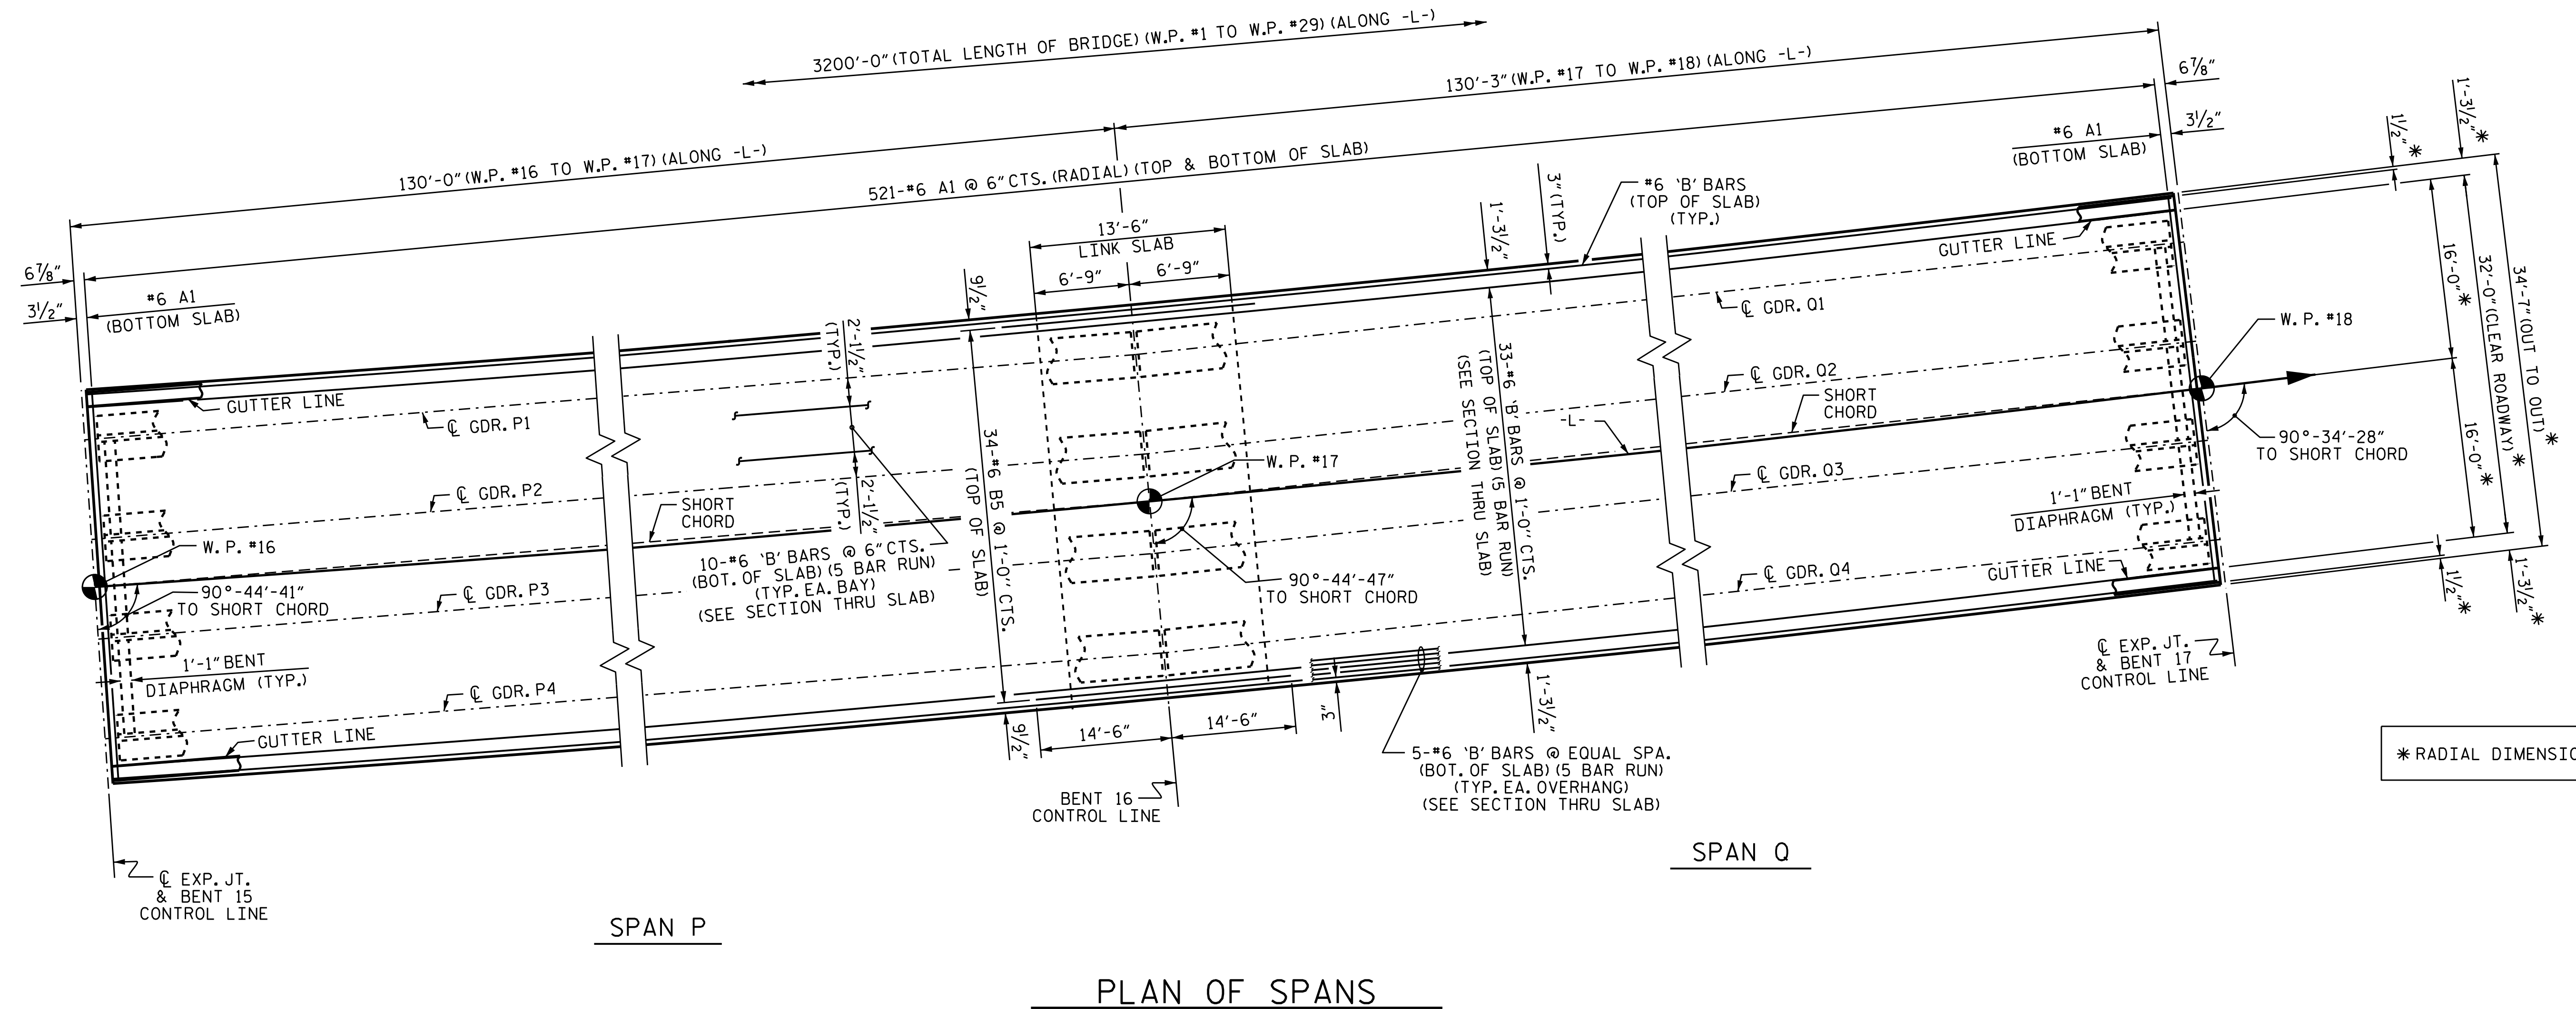

* RADIAL DIMENSION

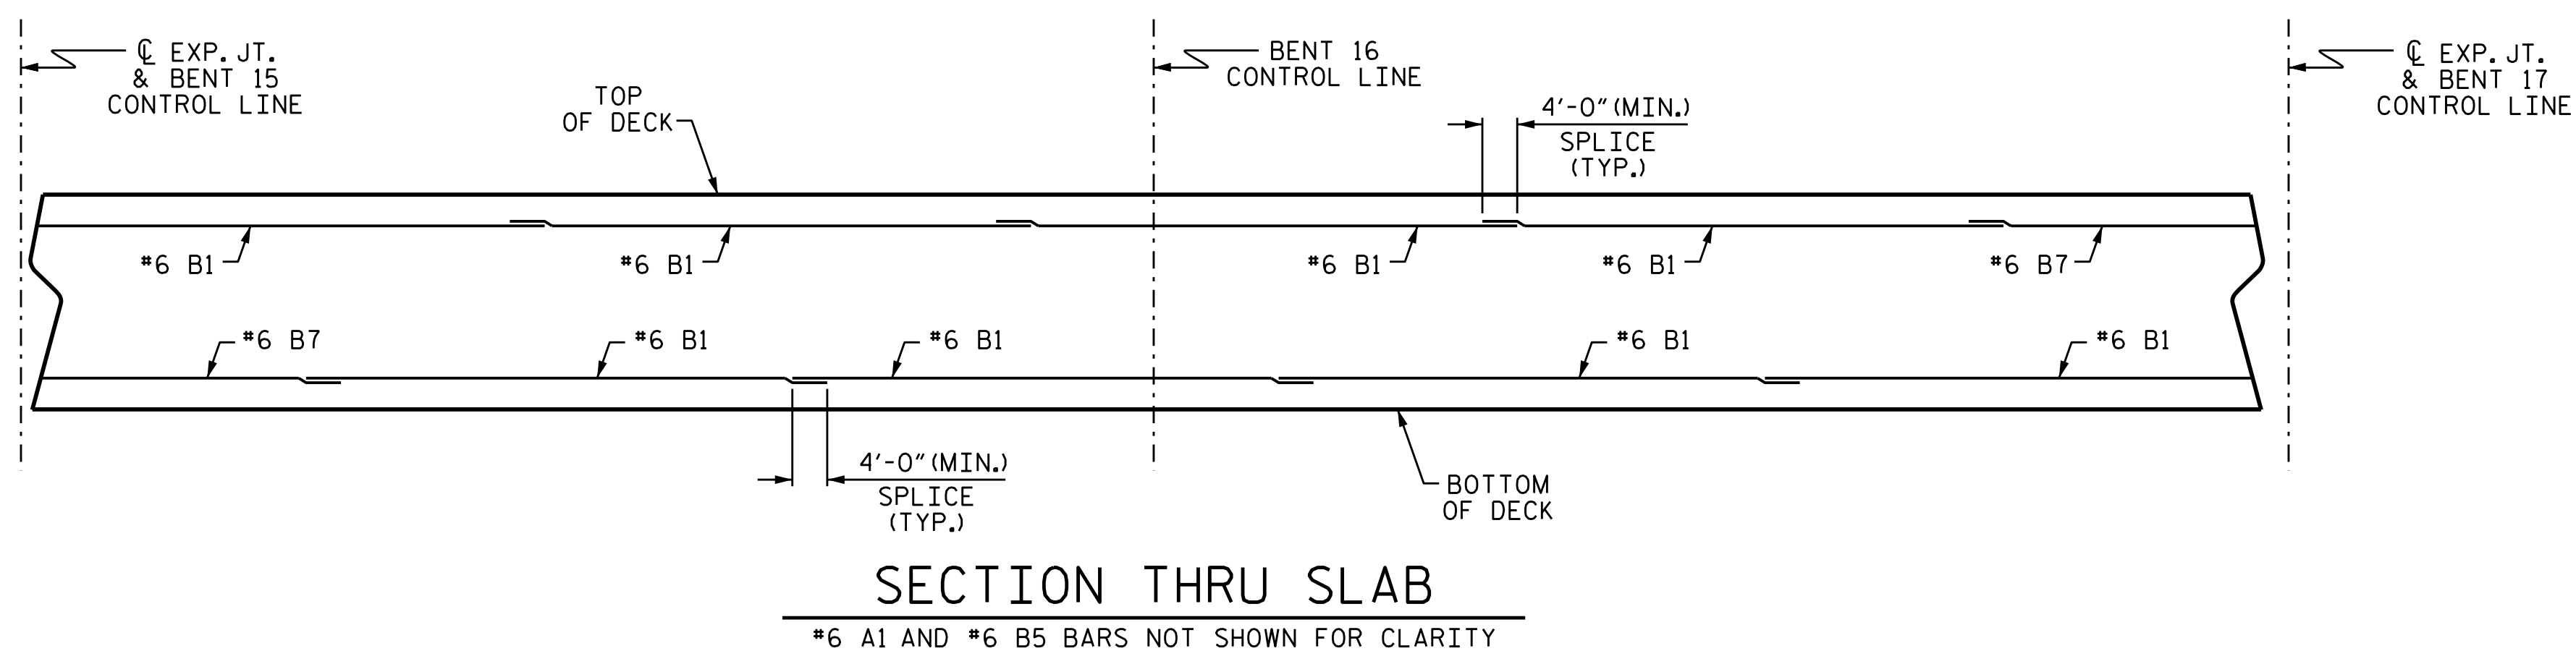

SECTION THRU SLAB
#6 A1 AND #6 B5 BARS NOT SHOWN FOR CLARITY

PROJECT NO. B-4863
CARTERET COUNTY
 STATION: 34+75.00 -L-

SHEET 5 OF 9

STATE OF NORTH CAROLINA
 DEPARTMENT OF TRANSPORTATION
 RALEIGH

SUPERSTRUCTURE
 PLAN OF SPANS
 SPAN P & Q



DocuSigned by:
 Ahmad Ighwair
 48648044C555489 4/16/2021

DRAWN BY: B. N. BARODAWALA DATE: 10-18
 CHECKED BY: M. A. ALLEN DATE: 3-19
 DESIGN ENGINEER OF RECORD: A.A.IGHWAIR DATE: 4-19

16-APR-2021 09:52
 S:\DEV\N\Squad.D\B4863\Plans\FINAL PLANS\B-4863.SMU.PS.dgn
 akpatel

DOCUMENT NOT CONSIDERED
 FINAL UNLESS ALL
 SIGNATURES COMPLETED

REVISIONS						SHEET NO.
NO.	BY:	DATE:	NO.	BY:	DATE:	S1-044
1			3			TOTAL SHEETS
2			4			194