



NOTES:

FOR NOTES, SEE SHEET 1 OF 9

FOR DECK DRAIN LOCATIONS AND DETAILS, SEE "STRUCTURE DRAINAGE SYSTEM" SHEETS.

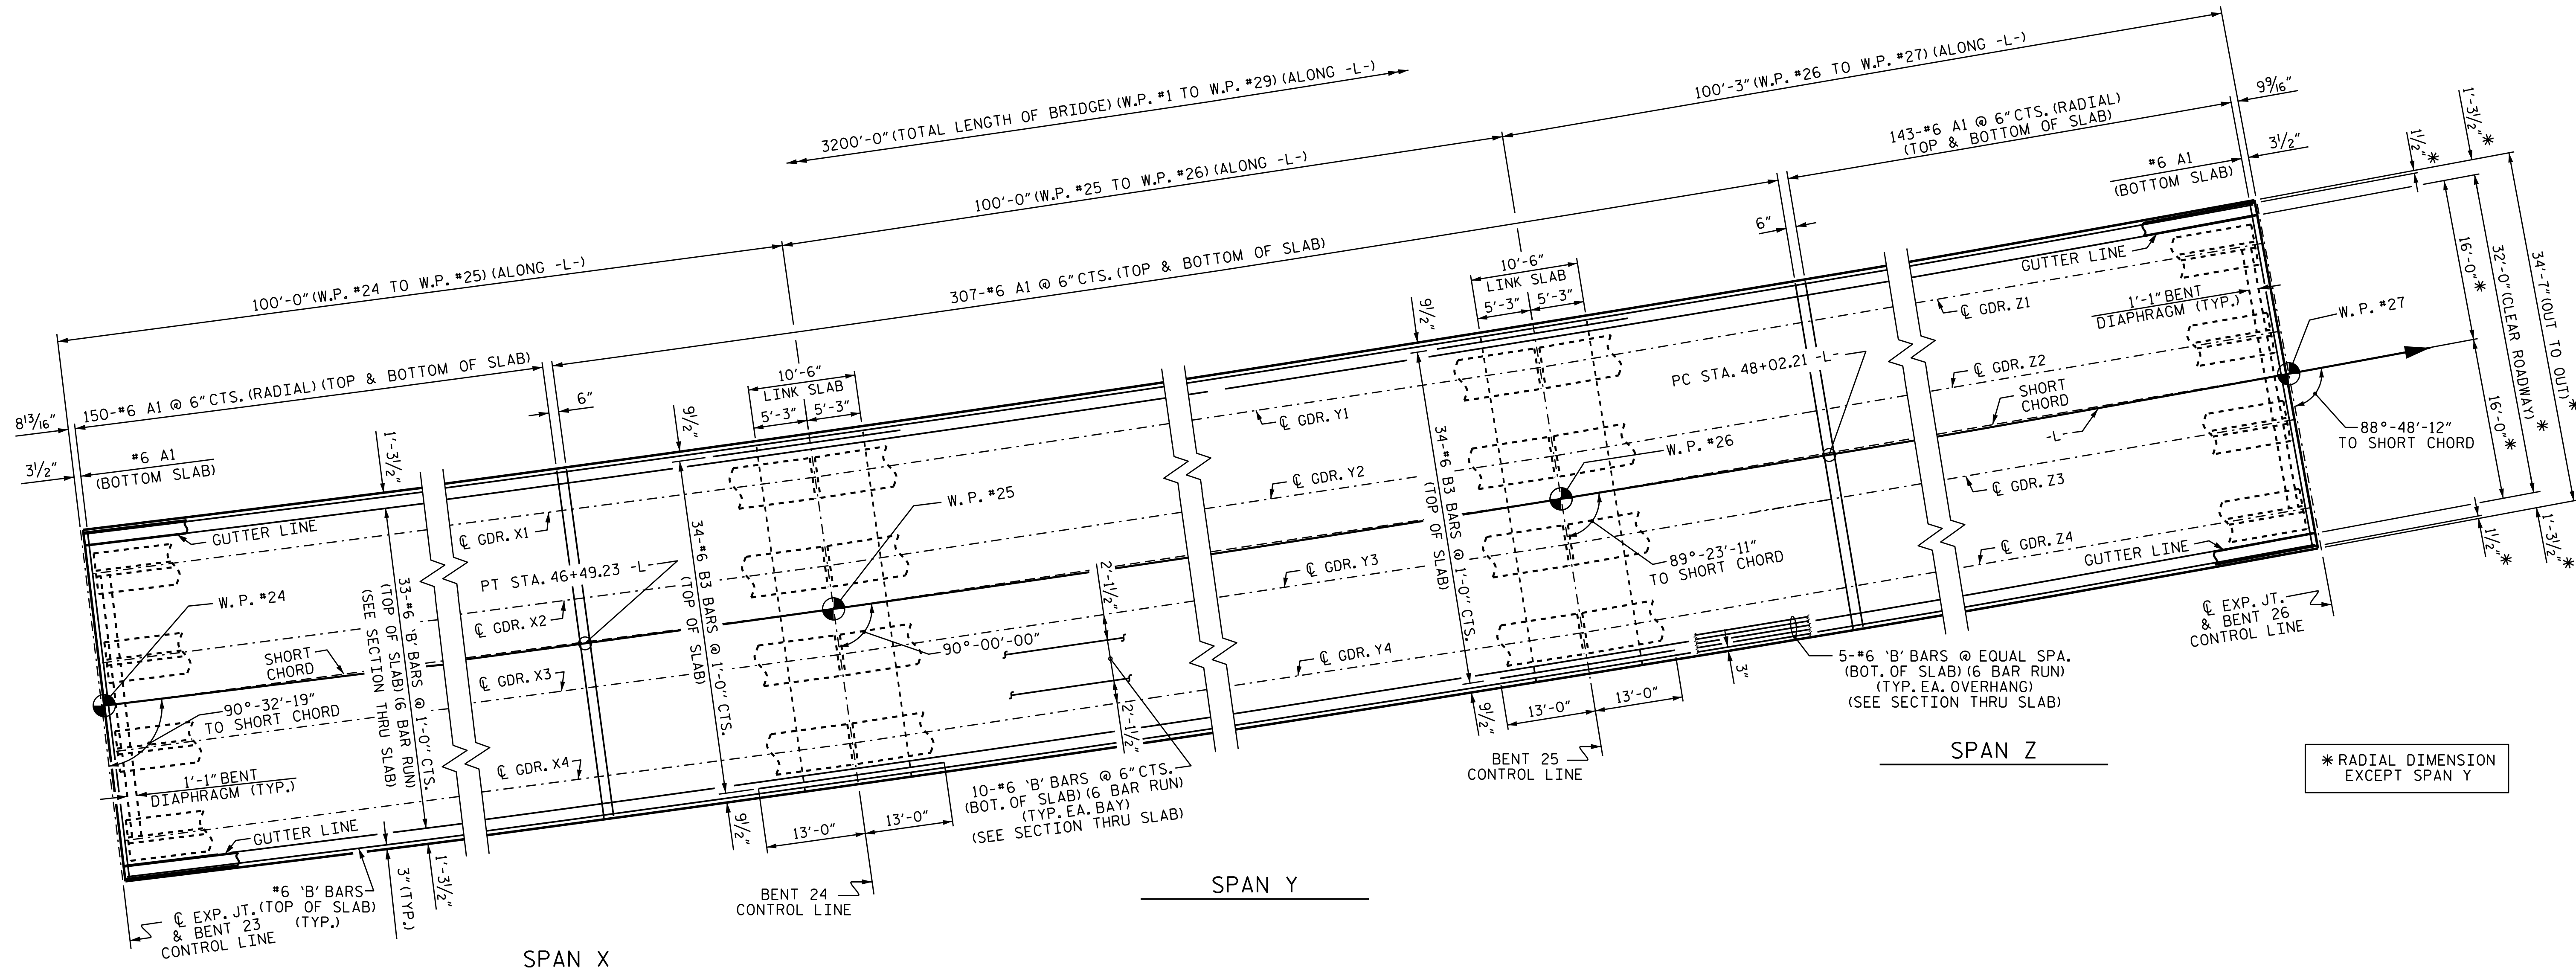

PLAN OF SPANS

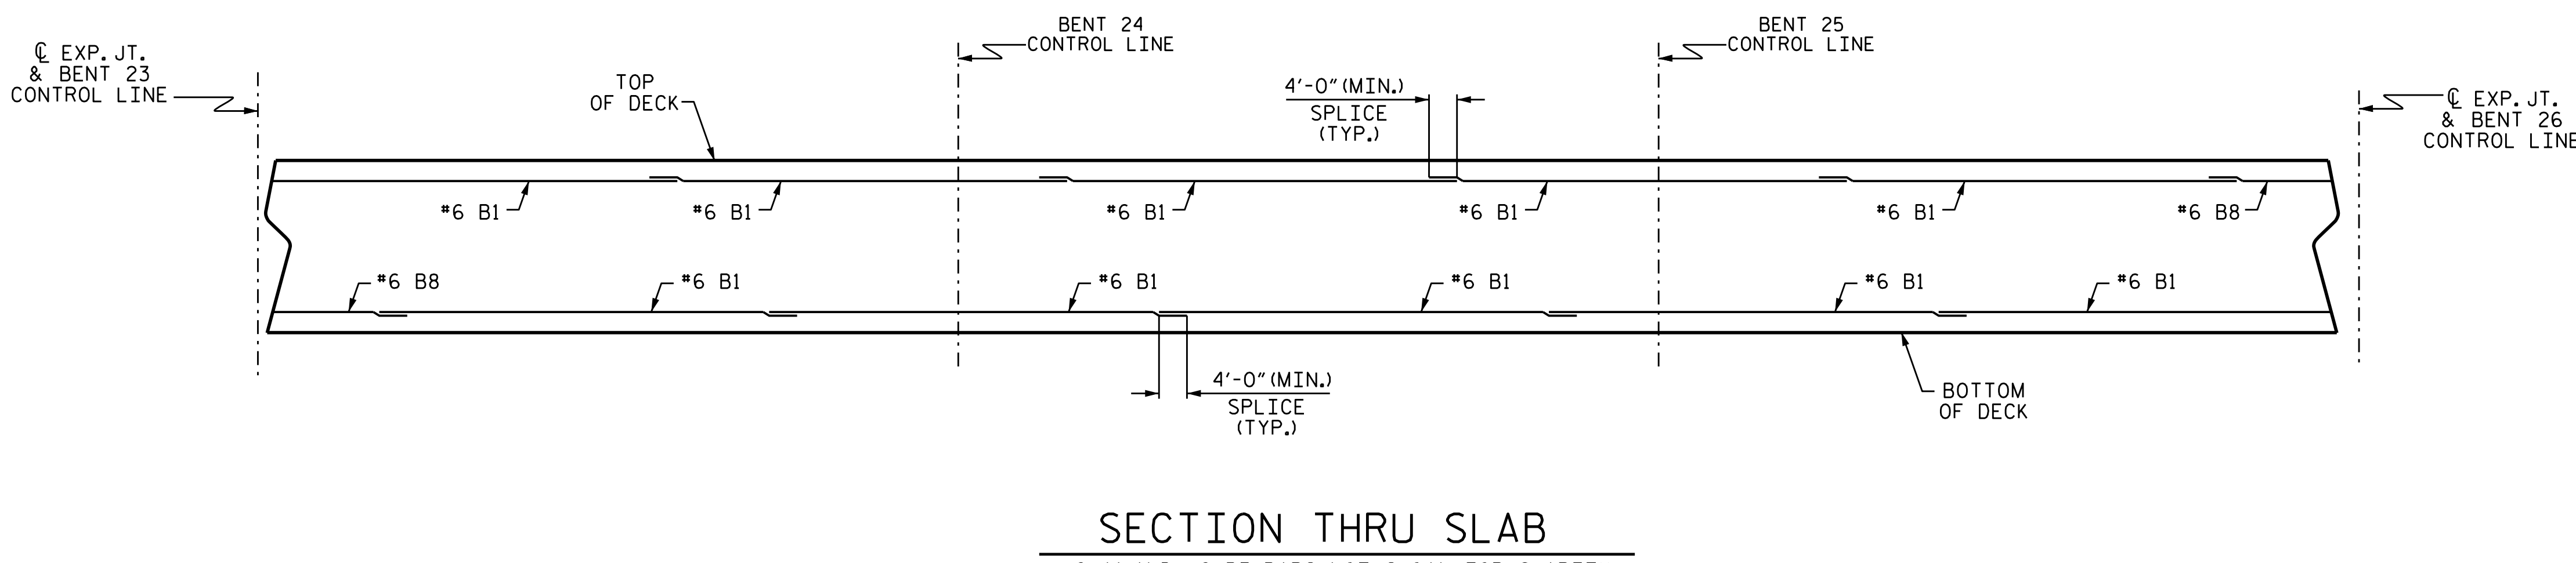

SECTION THRU SLAB

*6 A1 AND *6 B3 BARS NOT SHOWN FOR CLARITY

PROJECT NO. B-4863
CARTERET COUNTY
 STATION: 34+75.00 -L-

SHEET 7 OF 9

STATE OF NORTH CAROLINA
 DEPARTMENT OF TRANSPORTATION
 RALEIGH
 SUPERSTRUCTURE
 PLAN OF SPANS
 SPAN X, Y & Z



DocuSigned by:
 Ahmad Ighwair
 48648044C555489
 4/16/2021

DRAWN BY : B. N. BARODAWALA DATE : 10-18
 CHECKED BY : M. A. ALLEN DATE : 3-19
 DESIGN ENGINEER OF RECORD: A.A.IGHWAIR DATE : 4-19

REVISIONS						SHEET NO.
NO.	BY:	DATE:	NO.	BY:	DATE:	SHEET NO.
1			3			51-046
2			4			TOTAL SHEETS 194

DOCUMENT NOT CONSIDERED FINAL UNLESS ALL SIGNATURES COMPLETED