


PLAN OF DRAINS

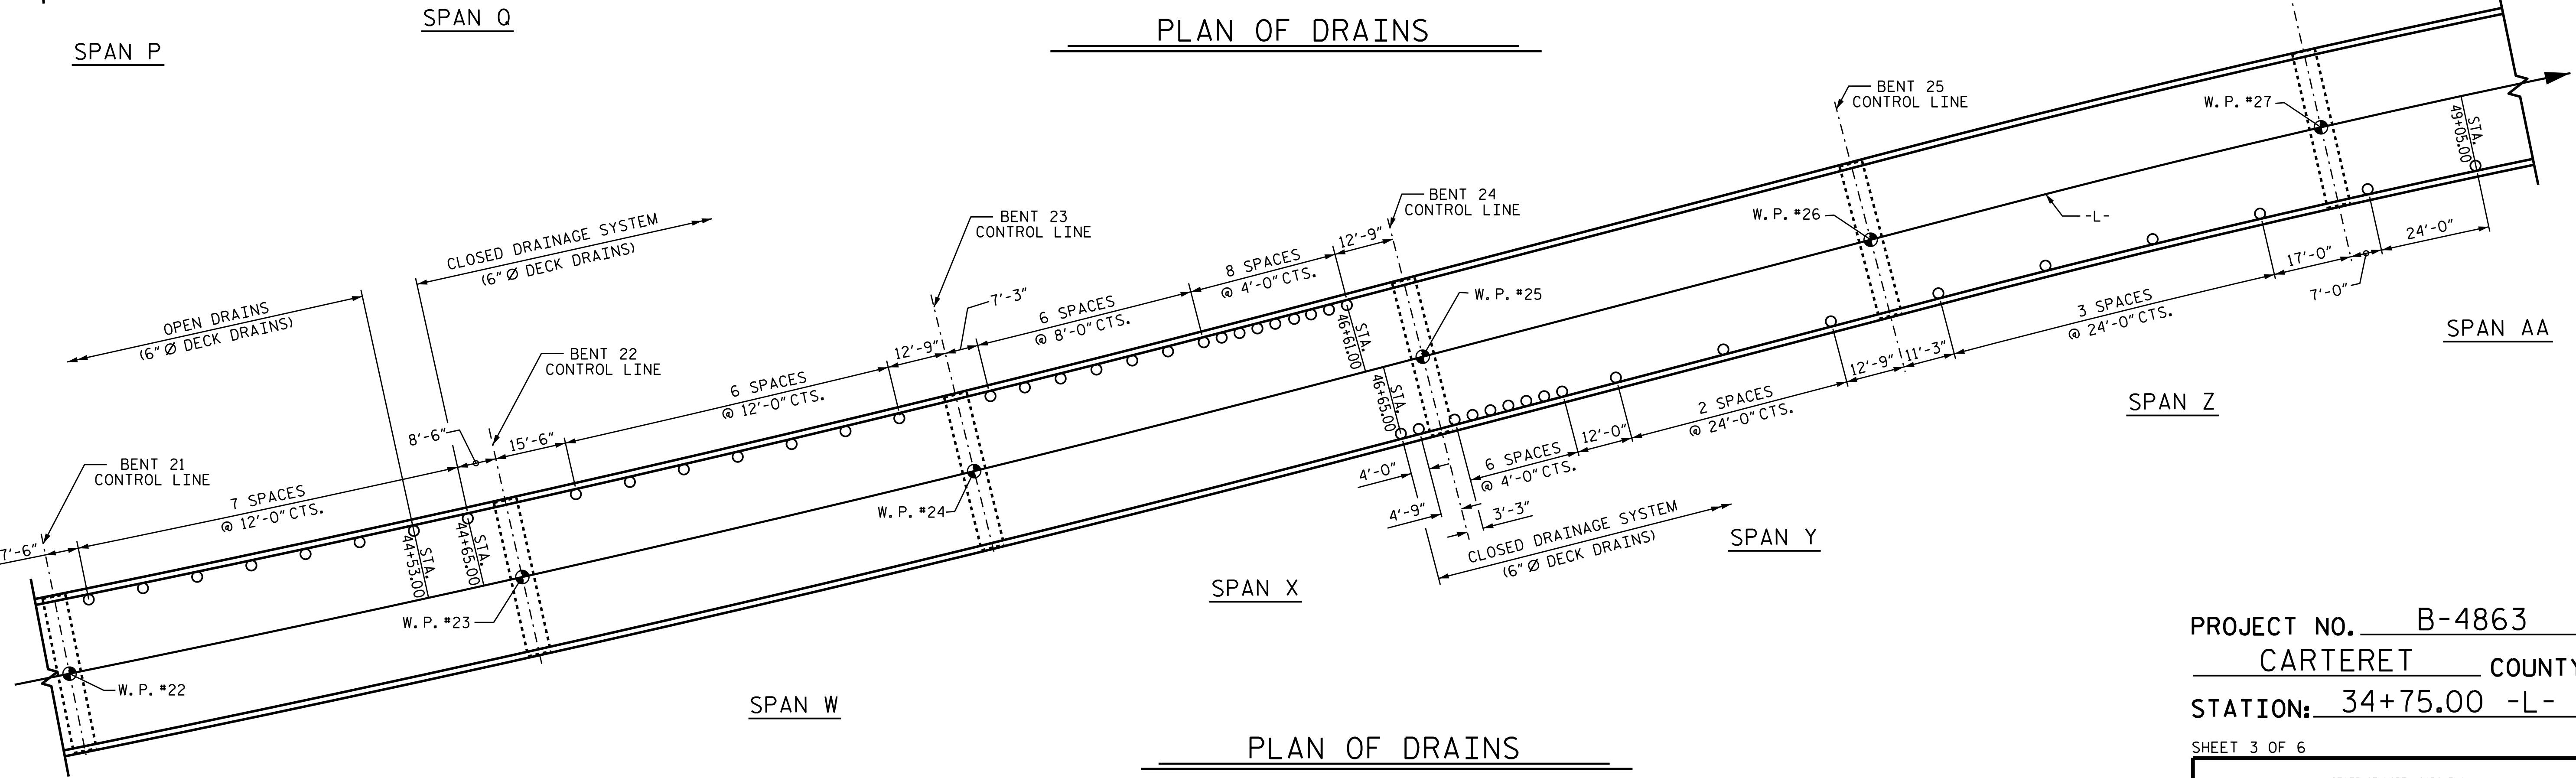


PLAN OF DRAINS

PROJECT NO. B-4863
CARTERET COUNTY
 STATION: 34+75.00 -L-

SHEET 3 OF 6

STATE OF NORTH CAROLINA
 DEPARTMENT OF TRANSPORTATION
 RALEIGH

**STRUCTURE
 DRAINAGE SYSTEM**

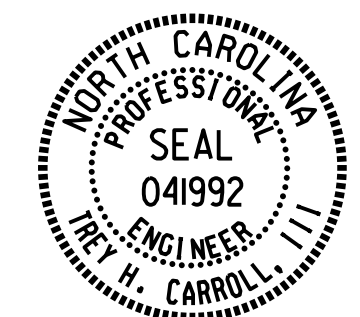

DocuSigned by:
 H. Carroll, III
 3/9/2020

NOTES:
 FOR NOTES, SEE SHEET 2 OF 3.

DRAWN BY : M.A. ALLEN DATE : 3/19
 CHECKED BY : B.N. BARODAWALA DATE : 7/19
 DESIGN ENGINEER OF RECORD: I.H. CARROLL DATE : 12/19

DOCUMENT NOT CONSIDERED
 FINAL UNLESS ALL
 SIGNATURES COMPLETED

REVISIONS						SHEET NO.
NO.	BY:	DATE:	NO.	BY:	DATE:	TOTAL SHEETS
1			3			S1-051
2			4			194