


ELEVATION OF DRAINAGE SYSTEM

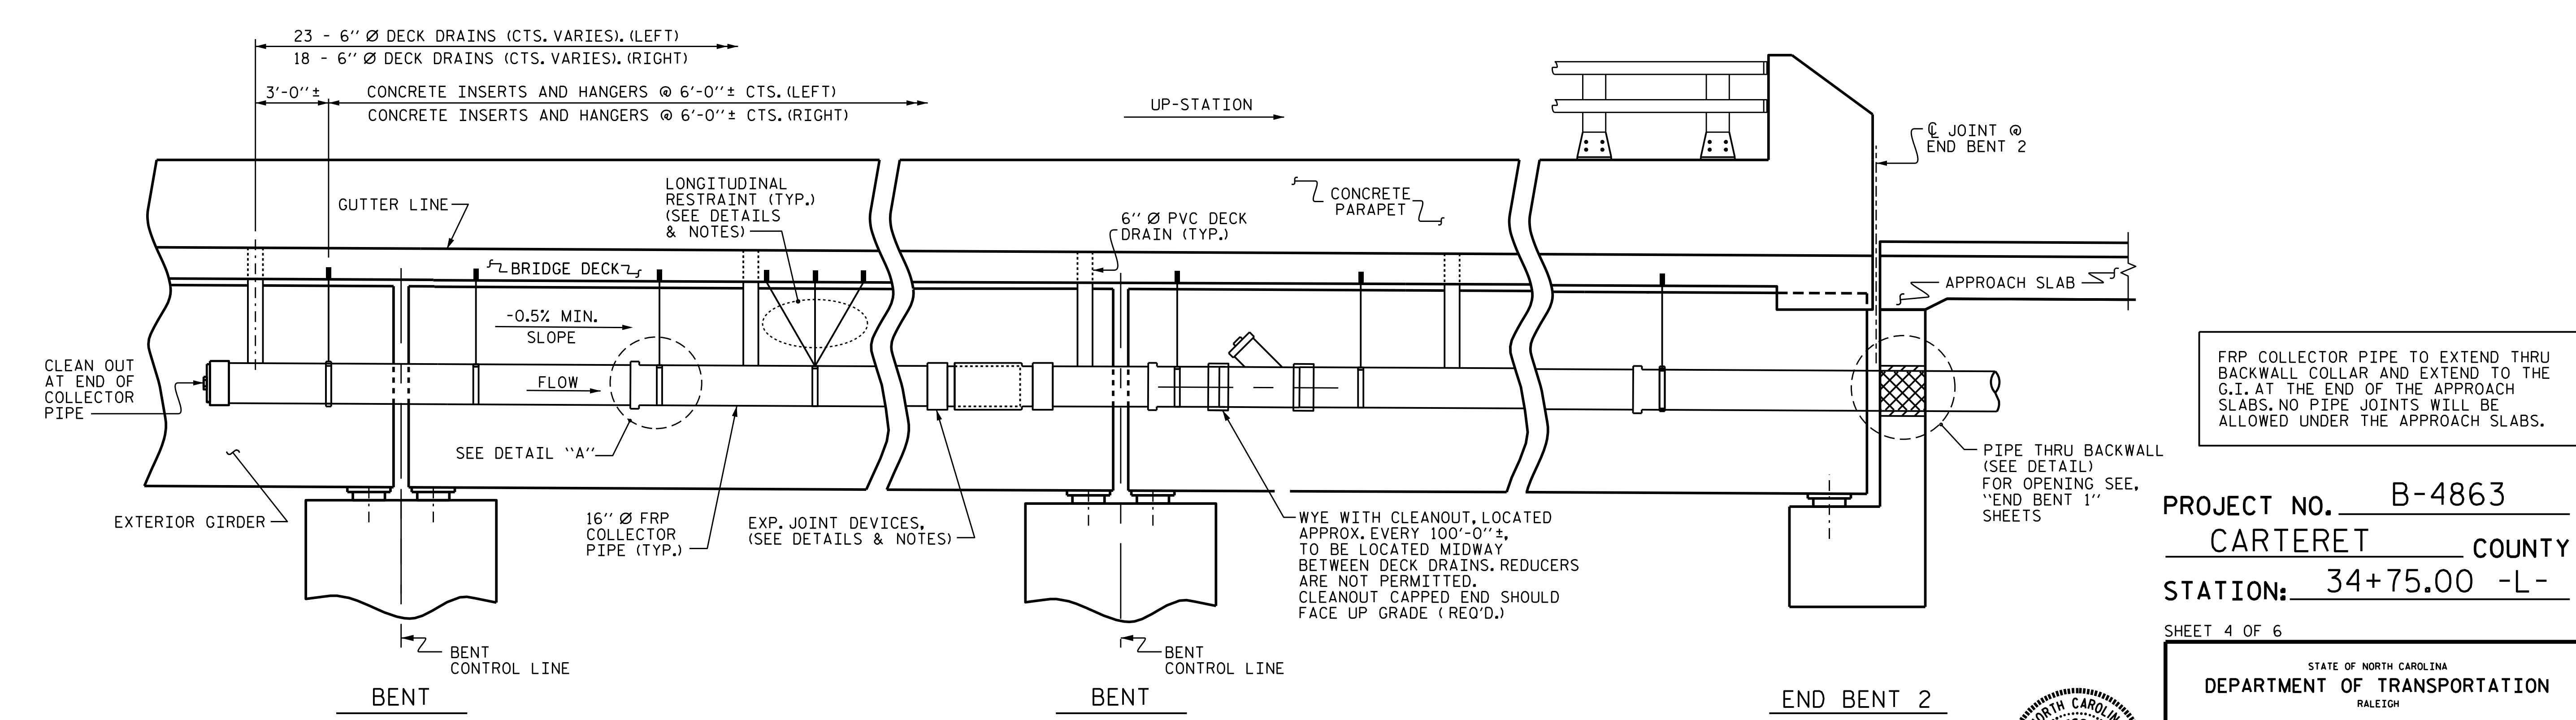


ELEVATION OF DRAINAGE SYSTEM

PROJECT NO. B-4863
CARTERET COUNTY
 STATION: 34+75.00 -L-

SHEET 4 OF 6

STATE OF NORTH CAROLINA
 DEPARTMENT OF TRANSPORTATION
 RALEIGH
 SUPERSTRUCTURE
 STRUCTURE
 DRAINAGE SYSTEM

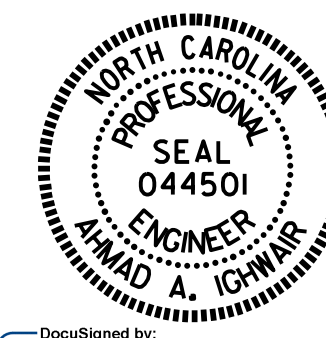

DocuSigned by:
 Ahmad Ighwair
 48948044C555489
 3/9/2020

DRAWN BY : B. N. BARODAWALA DATE : 6-19
 CHECKED BY : M.A. ALLEN DATE : 1-20
 DESIGN ENGINEER OF RECORD: A. A. IGHWAIR DATE : 1-20

DOCUMENT NOT CONSIDERED
 FINAL UNLESS ALL
 SIGNATURES COMPLETED

REVISIONS						SHEET NO.
NO.	BY:	DATE:	NO.	BY:	DATE:	TOTAL SHEETS
1			3			S1-052
2			4			194