


GIRDER LAYOUT

* RADIAL DIMENSION
ALONG BENT CONTROL LINE
GIRDERS ARE PARALLEL TO THE
SHORT CHORD IN EACH SPAN

PROJECT NO. B-4863
CARTERET COUNTY
 STATION: 34+75.00 -L-

SHEET 1 OF 6

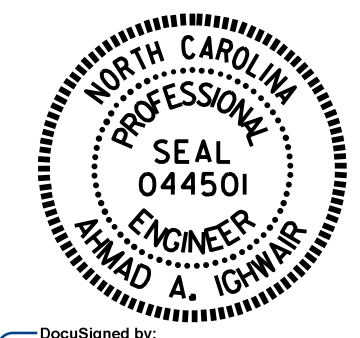

Documented by:
 Ahmad Ichwaier
 48648044C555489
 3/9/2020

STATE OF NORTH CAROLINA
 DEPARTMENT OF TRANSPORTATION
 RALEIGH

SUPERSTRUCTURE
 GIRDER LAYOUT
 SPAN A THRU E

DRAWN BY : B. N. BARODAWALA DATE : 7-18
 CHECKED BY : M. A. ALLEN DATE : 2-19
 DESIGN ENGINEER OF RECORD : A.A. ICHWAIR DATE : 4-19

DOCUMENT NOT CONSIDERED
 FINAL UNLESS ALL
 SIGNATURES COMPLETED

REVISIONS						SHEET NO.	
NO.	BY:	DATE:	NO.	BY:	DATE:	S1-055	
1			3			TOTAL SHEETS	
2			4			194	