


GIRDER LAYOUT
 * RADIAL DIMENSION
 ALONG BENT CONTROL LINE
 GIRDERS ARE PARALLEL TO THE
 SHORT CHORD IN EACH SPAN

PROJECT NO. B-4863
CARTERET COUNTY
 STATION: 34+75.00 -L-

SHEET 2 OF 6

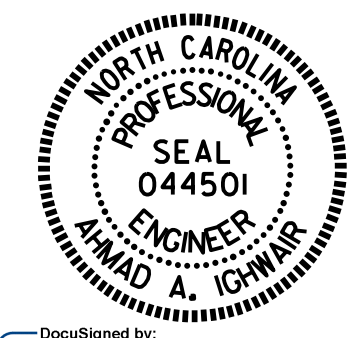

DocuSigned by:
 Ahmad A. Ichwaier
 48948044C555489
 3/9/2020

STATE OF NORTH CAROLINA
 DEPARTMENT OF TRANSPORTATION
 RALEIGH

SUPERSTRUCTURE
 GIRDER LAYOUT
 SPAN F, G & H

DRAWN BY : B. N. BARODAWALA DATE : 7-18
 CHECKED BY : M. A. ALLEN DATE : 2-19
 DESIGN ENGINEER OF RECORD: A.A. ICHWAIR DATE : 4-19

DOCUMENT NOT CONSIDERED
 FINAL UNLESS ALL
 SIGNATURES COMPLETED

REVISIONS						SHEET NO.
NO.	BY:	DATE:	NO.	BY:	DATE:	TOTAL SHEETS
1			3			S1-056
2			4			194