


GIRDER LAYOUT

* RADIAL DIMENSION
ALONG BENT CONTROL LINE
GIRDERS ARE PARALLEL TO THE
SHORT CHORD IN EACH SPAN

PROJECT NO. B-4863
CARTERET COUNTY
STATION: 34+75.00 -L-

SHEET 5 OF 6

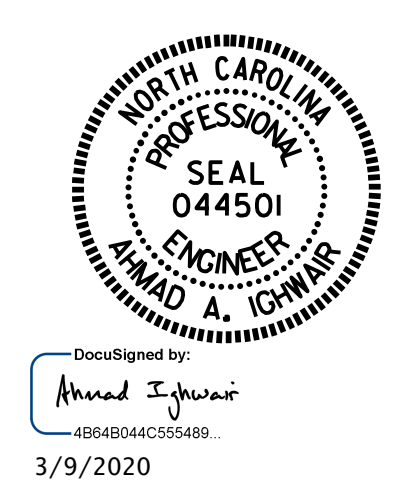

STATE OF NORTH CAROLINA
DEPARTMENT OF TRANSPORTATION
RALEIGH
SUPERSTRUCTURE
GIRDER LAYOUT
SPAN R THRU W

DRAWN BY : B. N. BARODAWALA DATE : 7-18
CHECKED BY : M. A. ALLEN DATE : 2-19
DESIGN ENGINEER OF RECORD: A.A. ICHWAIR DATE : 4-19

DOCUMENT NOT CONSIDERED
FINAL UNLESS ALL
SIGNATURES COMPLETED

REVISIONS						SHEET NO.
NO.	BY:	DATE:	NO.	BY:	DATE:	S1-059
1			3			TOTAL SHEETS
2			4			194