


GIRDER LAYOUT
 *RADIAL DIMENSION
 ALONG BENT CONTROL LINE
 GIRDERS ARE PARALLEL TO THE
 SHORT CHORD IN EACH SPAN

PROJECT NO. B-4863
CARTERET COUNTY
 STATION: 34+75.00 -L-

SHEET 6 OF 6

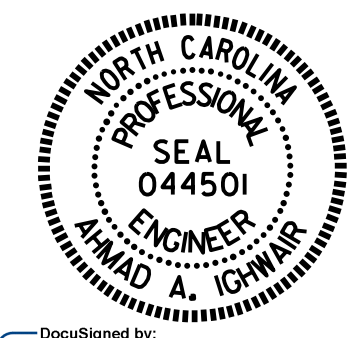

STATE OF NORTH CAROLINA
 DEPARTMENT OF TRANSPORTATION
 RALEIGH
 SUPERSTRUCTURE
GIRDER LAYOUT
 SPAN X THRU BB

DRAWN BY: B. N. BARODAWALA DATE: 7-18
 CHECKED BY: M. A. ALLEN DATE: 2-19
 DESIGN ENGINEER OF RECORD: A. A. ICHWAIR DATE: 4-19

DOCUMENT NOT CONSIDERED
 FINAL UNLESS ALL
 SIGNATURES COMPLETED

REVISIONS						TOTAL SHEETS
NO.	BY:	DATE:	NO.	BY:	DATE:	S1-060
1			3			194
2			4			